


BY	DATE
REVISIONS	
PLotted	
TEMP. EASEMENT	
AREAS CHECKED	
NO.	

BY	DATE
REVISIONS	
PLotted	
TEMP. EASEMENT	
AREAS CHECKED	
NO.	

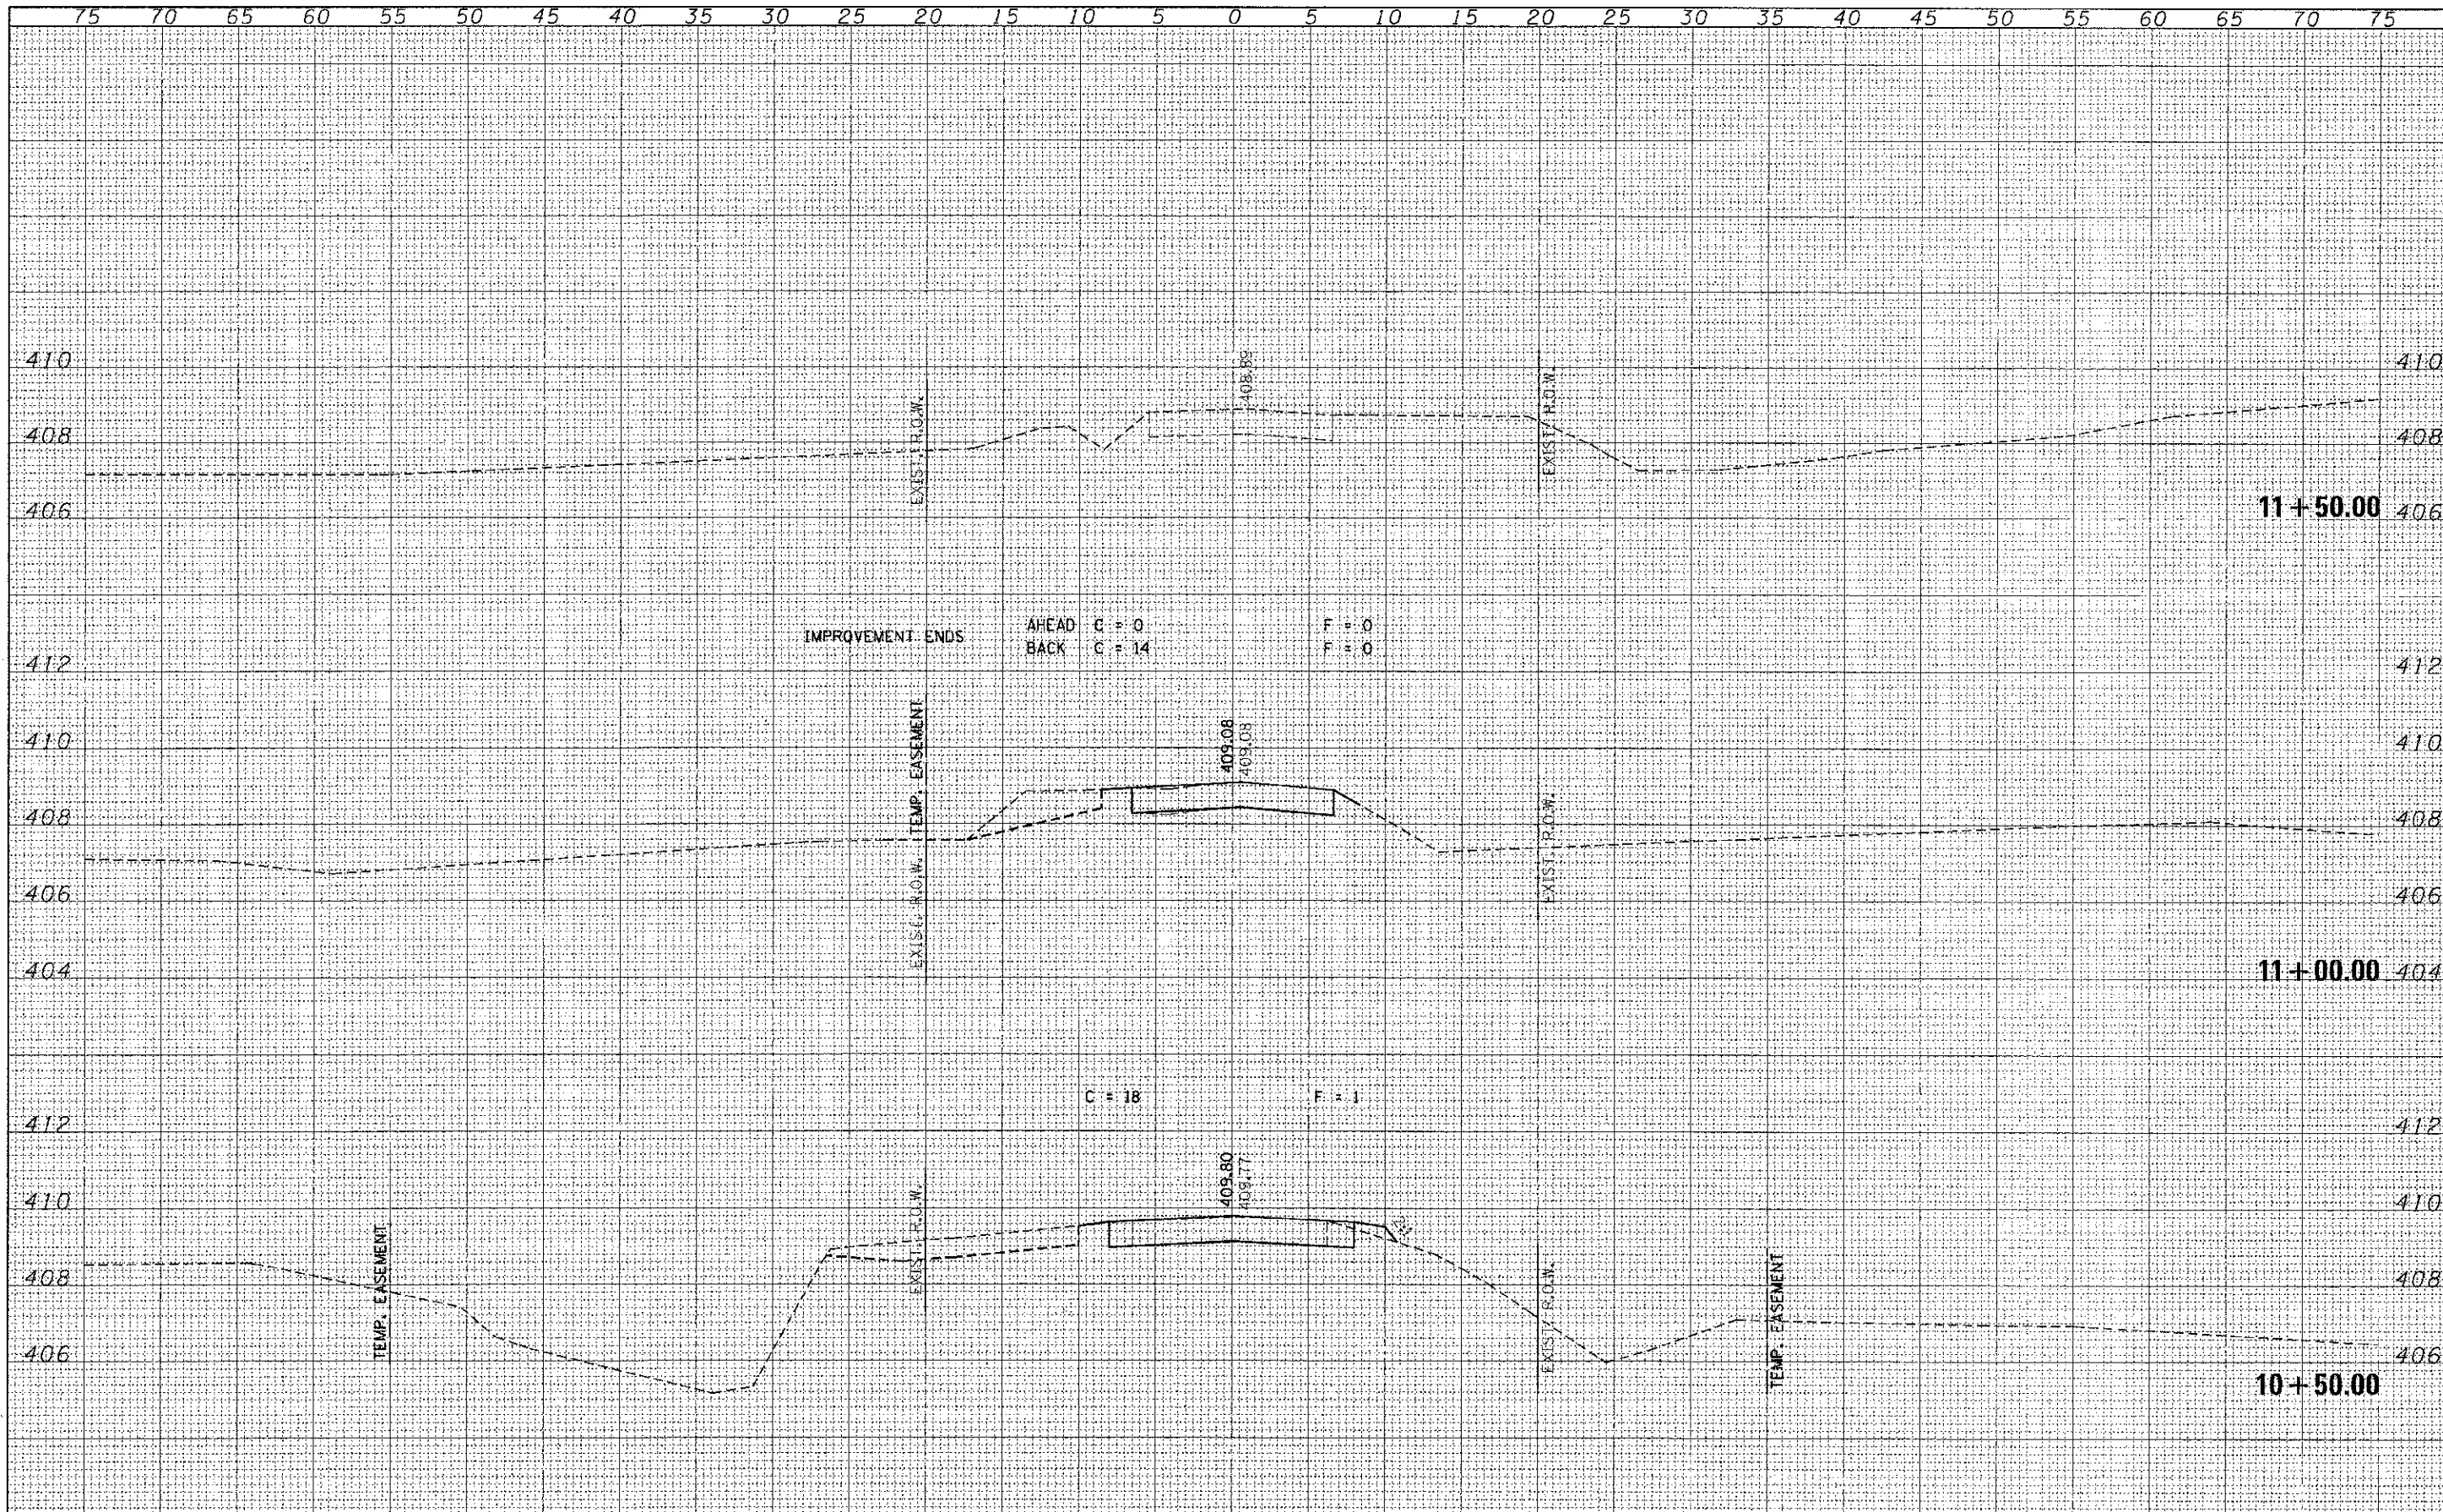

FILE NAME = 120022-nht-rwa.dgn	USER NAME =	DESIGNED - J.W.F.	REVISED -	STATE OF ILLINOIS UNION COUNTY HIGHWAY DEPARTMENT	STATION CROSS SECTIONS LIGHT LANE		T.R. SECTION COUNTY TOTAL SHEET SHEETS NO.
HAMPTON, LENZINI AND RENWICK, INC.		DRAWN - L.G.C.	REVISED -		239 11-01201-00-BR UNION 20 11		
1101 STEVENSON DRIVE SUITE 201 SPRINGFIELD, ILLINOIS 62705	PLOT SCALE =	CHECKED - S.W.M.	REVISED -		COUNTY UNIT ROAD DISTRICT CONTRACT NO. 99503		
ILLINOIS PROFESSIONAL DESIGNER FIRM L&L P.E. & S.E. CORP. 18400098	PLOT DATE = 3/15/2013	DATE - 03/15/13	REVISED -		ILLINOIS FED. AID PROJECT BR05-018(059)		
				SCALE: H5:V2	SHEET NO. 7 OF 7 SHEETS	STA. 10+50.00 TO STA. 11+50.00	