


FINAL	DATE
DESIGNED	BY
DRAWN	
CHECKED	
DATE	

ORIGINAL	DATE
DESIGNED	BY
DRAWN	
CHECKED	
DATE	

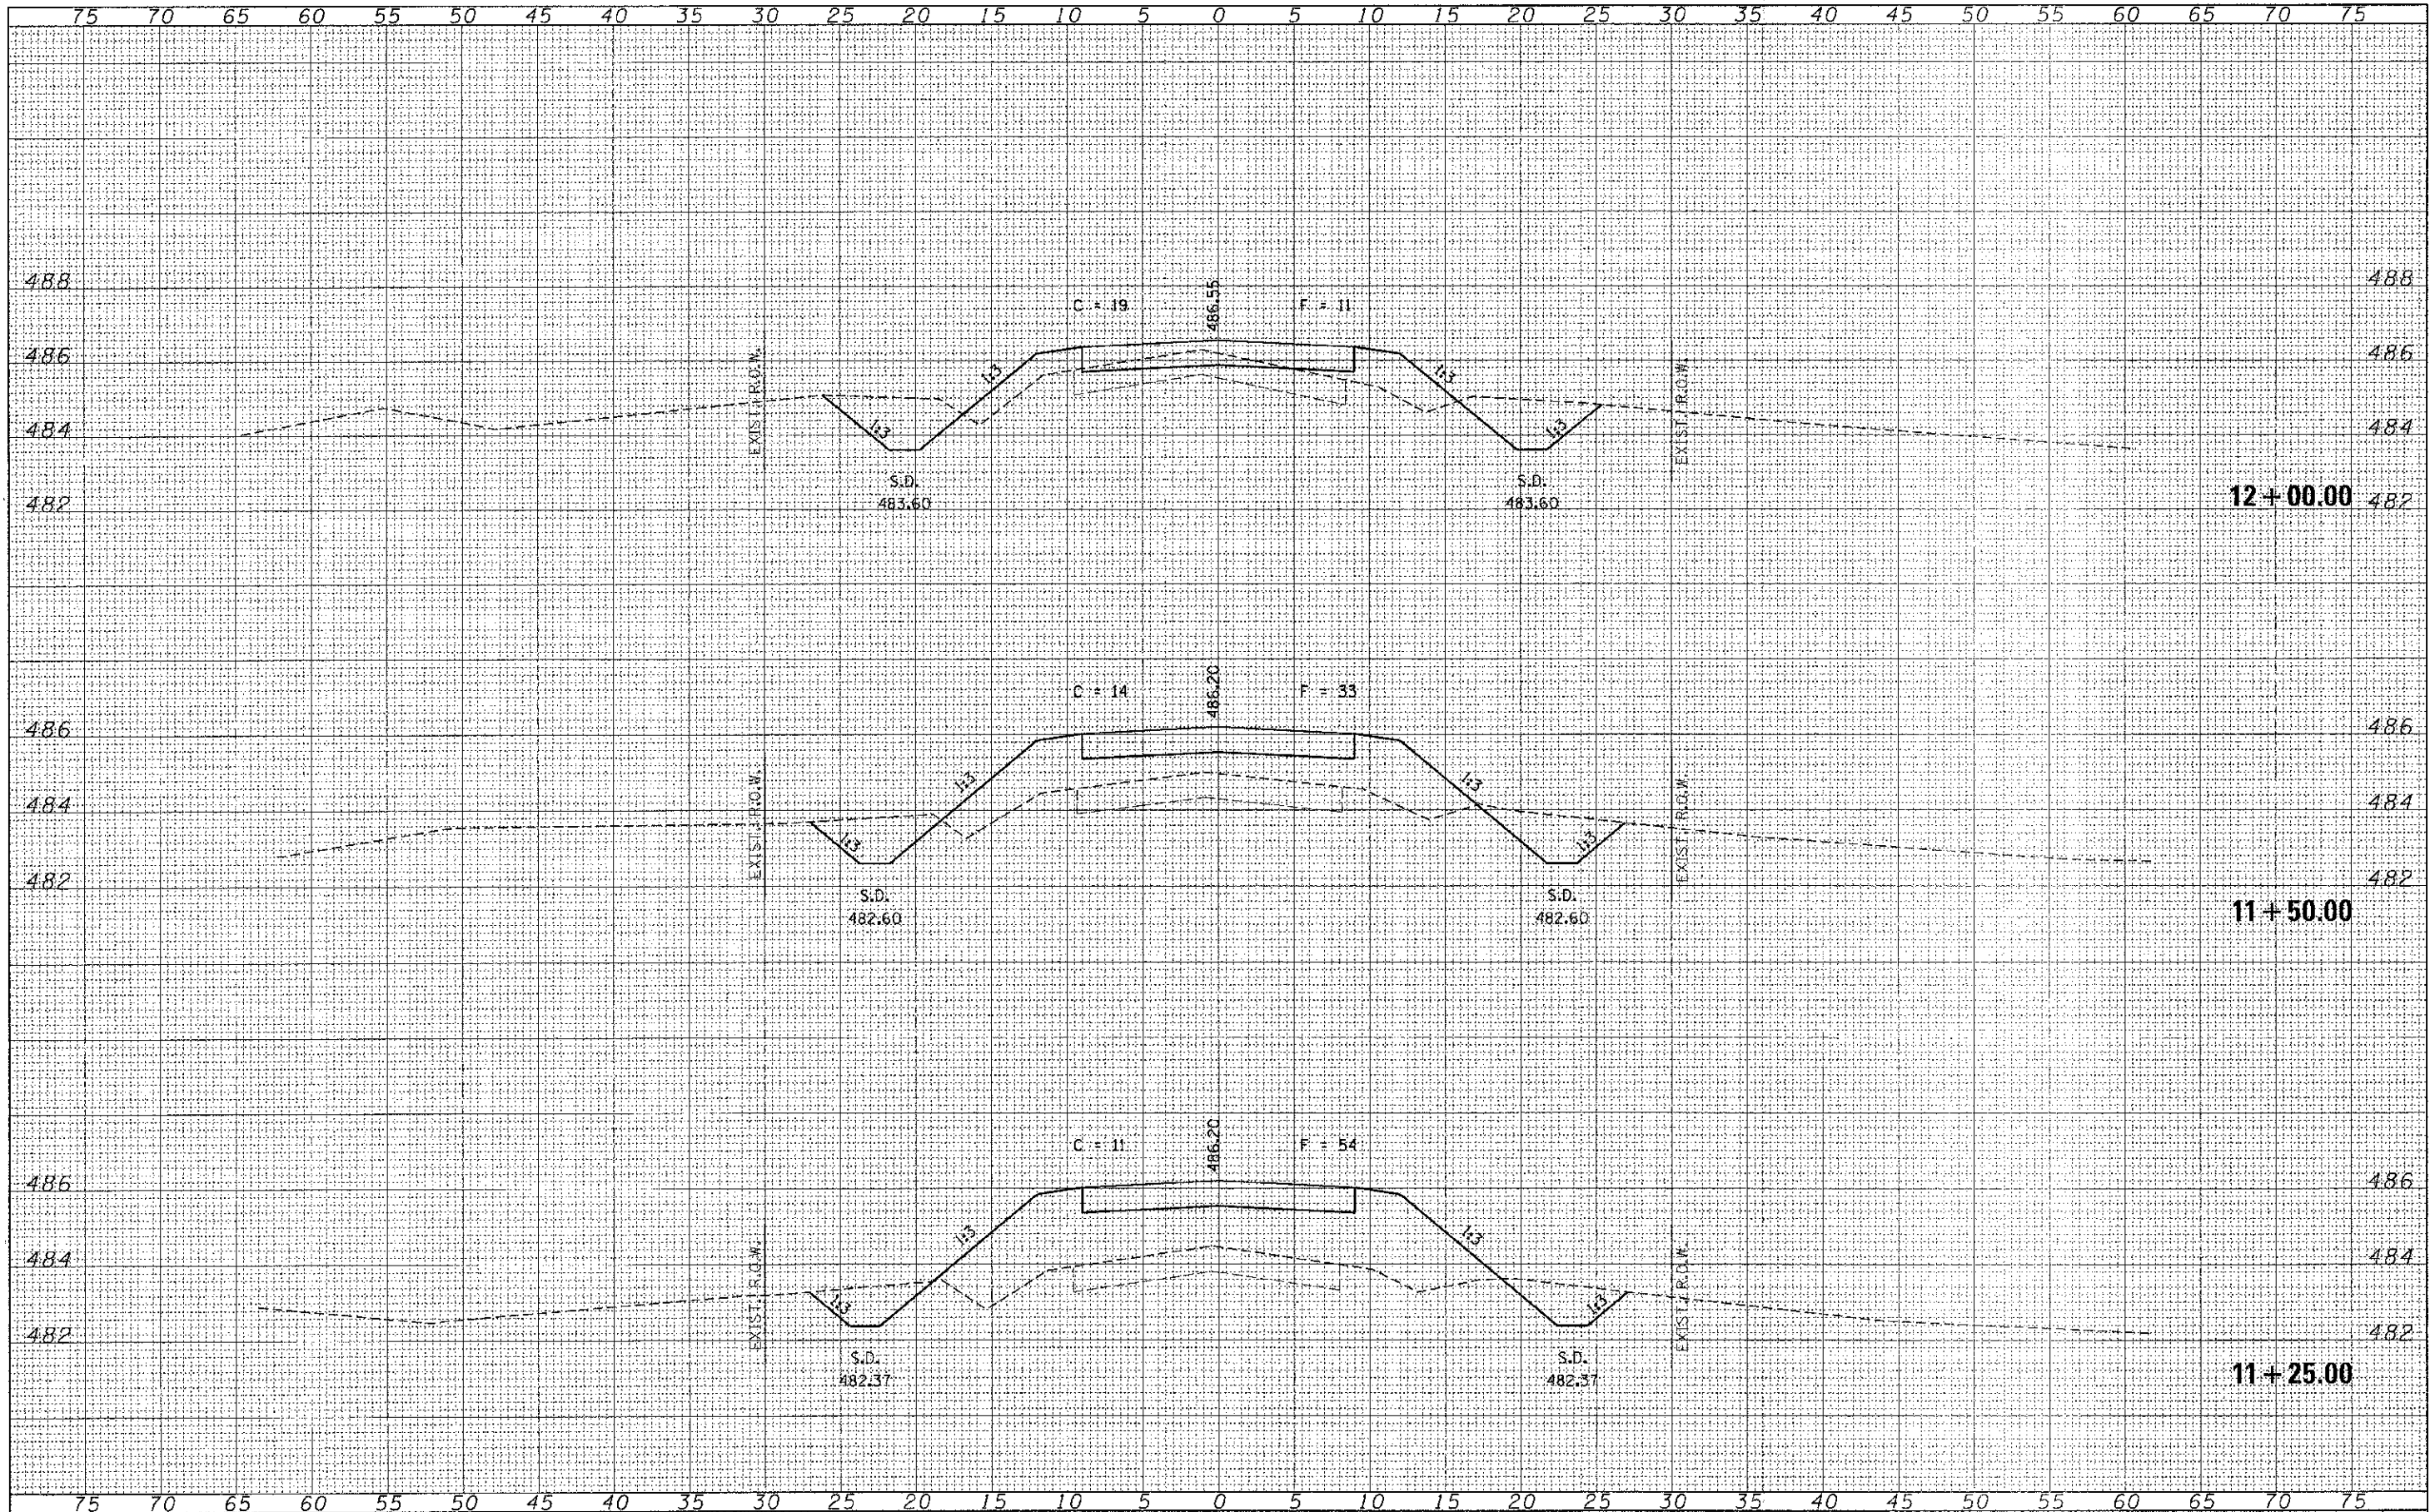

FILE NAME = 120120-hat-sss.dgn	USER NAME =	DESIGNED - J.W.F.	REVISED -	<p align="center">STATE OF ILLINOIS JEFFERSON COUNTY HIGHWAY DEPARTMENT</p> <p align="center">STATION CROSS SECTIONS EAST VIOLET ROAD</p>	T.R.	SECTION	COUNTY	TOTAL SHEETS	SHEET NO.	
HAMPTON, LENZINI AND RENWICK, INC.		DRAWN - L.G.C.	REVISED -		123	09-07106-CO-BR	JEFFERSON	23	11	
3015 STEVENSON DRIVE SUITE 201 SPRINGFIELD, ILLINOIS 62706		CHECKED - S.W.M.	REVISED -		FIELD ROAD DISTRICT					CONTRACT NO. 99504
ILLINOIS PROFESSIONAL ENGINEER FIRM LSJ/P&R CORP. 184792030		DATE - 02/14/13	REVISED -		SCALE:	SHEET NO. OF SHEETS	STA. 11+25.00 TO STA. 12+00.00	ILLINOIS FED. AID PROJECT		