
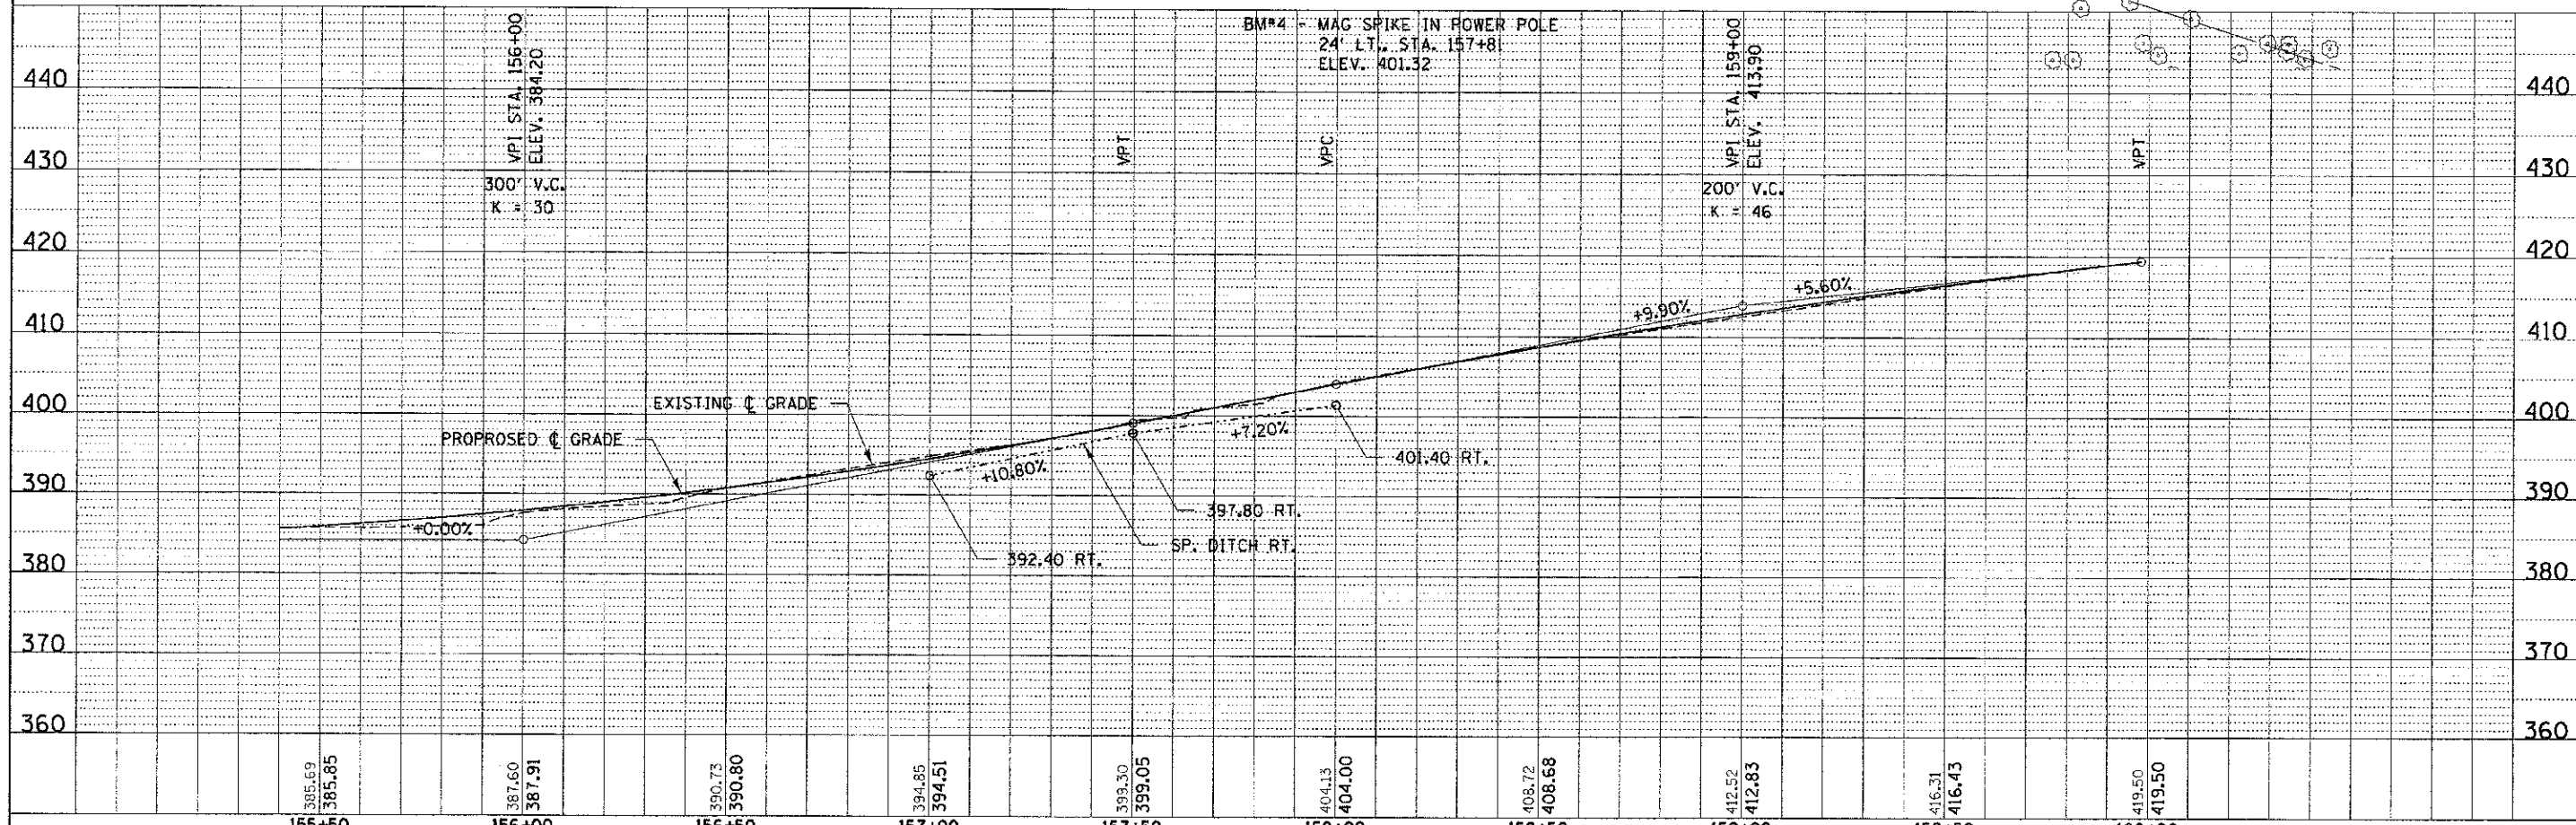


| | |
|-----------------------|--|
| DATE | |
| BY | |
| CHECKED | |
| DESIGNED | |
| PLANNED | |
| APPROVED | |
| NO. OF SHEETS | |
| NO. OF SHEETS CHECKED | |
| CAD FILE NAME | |
| PLAN | |

| | |
|---------------------------|--|
| DATE | |
| BY | |
| CHECKED | |
| DESIGNED | |
| PLANNED | |
| APPROVED | |
| NO. OF SHEETS | |
| NO. OF SHEETS CHECKED | |
| STRUCTURE ADJUSTING ORDER | |
| PROFILE | |

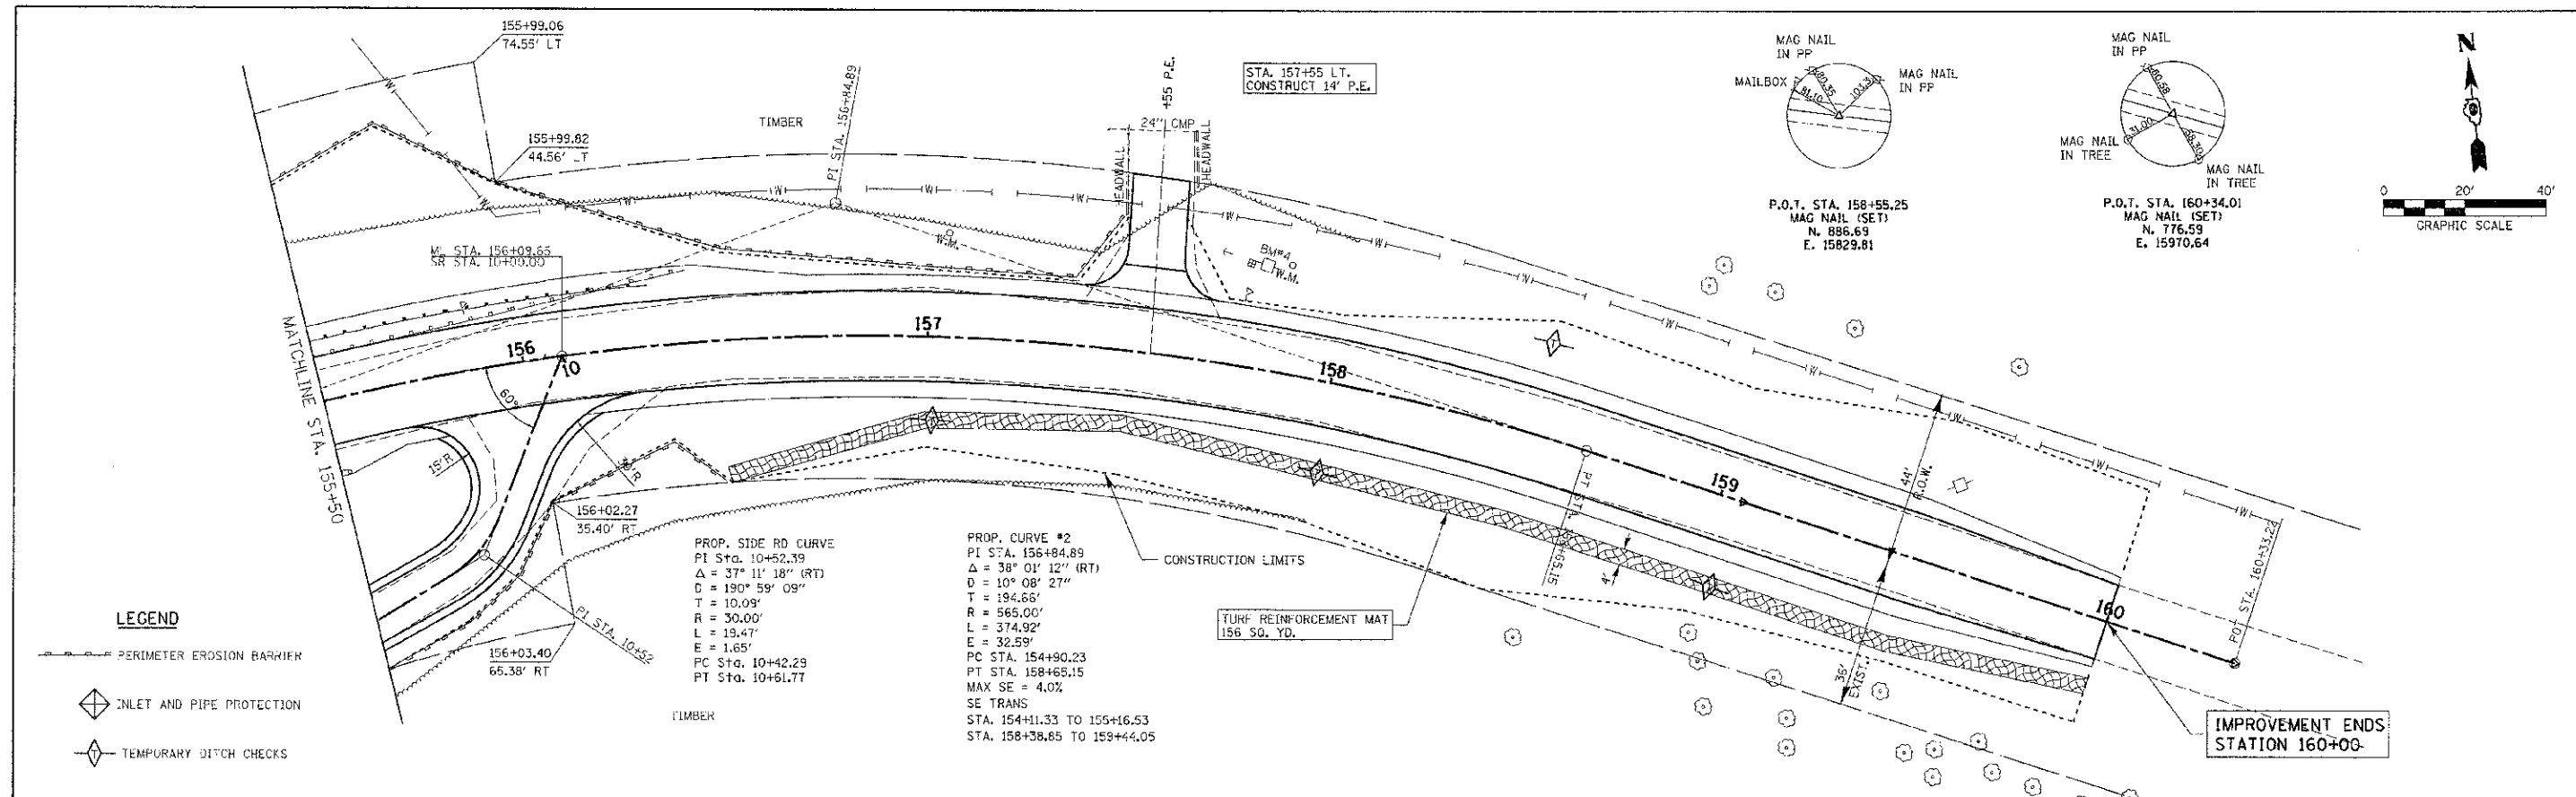

| | | | | | | | | | | |
|--|-------------------|-----------|--|--|---------------------------|----------------|---------|--------------|-----------|--|
| FILE NAME = 12/127-01-1-pp3.dgn | DESIGNED - J.W.F. | REVISIONS | STATE OF ILLINOIS JACKSON COUNTY HIGHWAY DEPARTMENT | PLAN & PROFILE DILLINGER ROAD | C.H. | SECTION | COUNTY | TOTAL SHEETS | SHEET NO. | |
| HAMPTON, LENZINI AND RENWICK, INC. | DRAWN - L.G.C. | REVISIONS | | | 11 | 06-00145-00-BR | JACKSON | 54 | 7 | |
| 208 S. STEVENSON DR., SUITE 200 SPRINGFIELD, ILLINOIS 62761 | CHECKED - S.W.M. | REVISIONS | | | CONTRACT NO. 99509 | | | | | |
| ILLINOIS PROFESSIONAL DESIGN FIRM L.S. # 02-00000000 | DATE - 03/12/13 | REVISIONS | | | ILLINOIS FED. AID PROJECT | | | | | |

SCALE: H20xV10 SHEET NO. 3 OF 3 SHEETS STA. 155+50.00 TO STA. 160+00.00