


|               |  |
|---------------|--|
| DATE          |  |
| BY            |  |
| FINAL SURVEY  |  |
| PLOTTED       |  |
| NOTE BOOK     |  |
| AREAS CHECKED |  |
| NO.           |  |

|                 |  |
|-----------------|--|
| DATE            |  |
| BY              |  |
| ORIGINAL SURVEY |  |
| PLOTTED         |  |
| NOTE BOOK       |  |
| AREAS CHECKED   |  |
| NO.             |  |

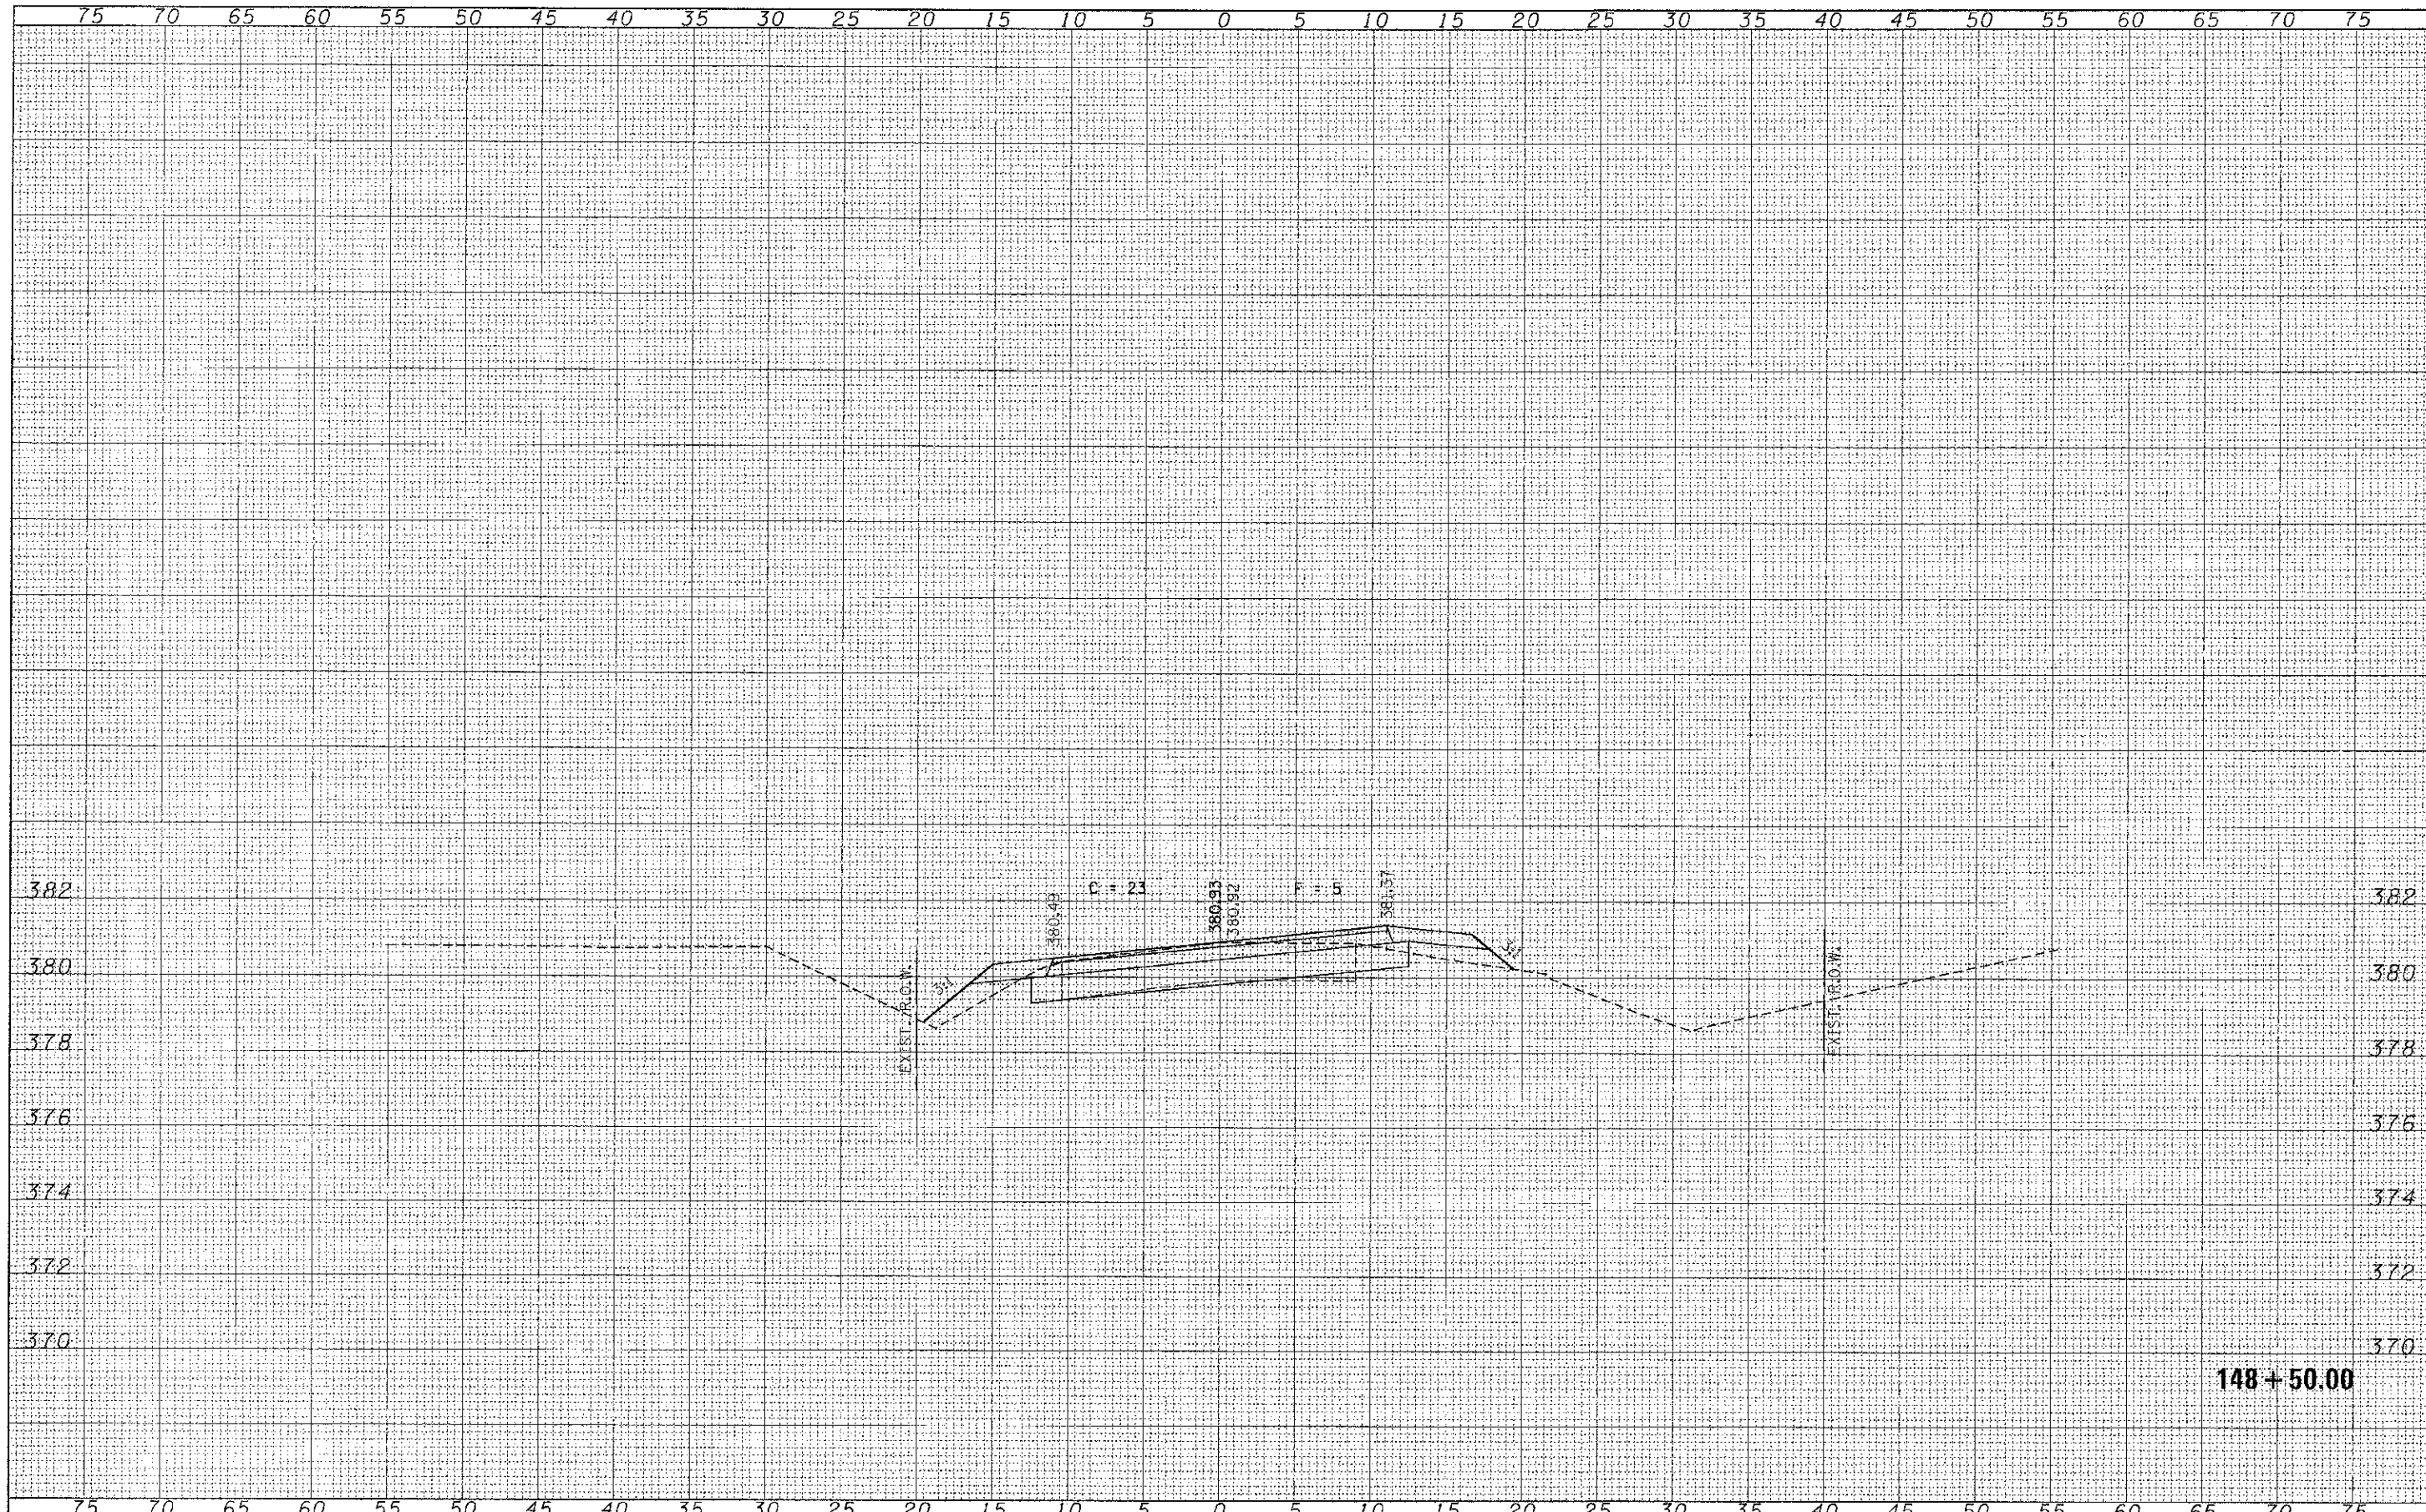

|  |                      |                   |           |  |  |                |                                  |                           |
|--|----------------------|-------------------|-----------|--|--|----------------|----------------------------------|---------------------------|
| FILE NAME = 1220127-ah1-xxx.dgn  | USER NAME =          | DESIGNED - J.W.F. | REVISED - | <b>STATE OF ILLINOIS</b><br><b>JACKSON COUNTY HIGHWAY DEPARTMENT</b> | <b>STATION CROSS SECTIONS</b><br><b>DILLINGER ROAD</b> |                |                                  |                           |
| <b>HLR</b> HAMPTON, LENZINI AND RENWICK, INC.<br>308 STEVENSON DRIVE, SUITE 200<br>SPRINGFIELD, ILLINOIS 62761 |                      | DRAWN - L.G.C.    | REVISED - |  | C.H.   | SECTION        | COUNTY                           | TOTAL SHEET NO.           |
|  | PLDT SCALE =         | CHECKED - S.W.M.  | REVISED - |  | 11   | 06-00145-00-6R | JACKSON                          | 54 of 14                  |
|  | PLDT DATE = 4/9/2013 | DATE - 04/04/13   | REVISED - |  | CARBONDALE ROAD DISTRICT CONTRACT NO. 99509            |                |                                  |                           |
|  |                      |                   |           | SCALE: V5:H2   | SHEET NO. OF SHEETS                                    |                | STA. 148+50.00 TO STA. 148+50.00 |                           |
|  |                      |                   |           |  |  |                |                                  | ILLINOIS FED. AID PROJECT |