


DATE	
BY	
FINAL SURVEY	SUBMITTED
NOTE BOOK	PLOTTED
NO.	AREAS CHECKED

DATE	
BY	
ORIGINAL SURVEY	REVIEWED
NOTE BOOK	PLOTTED
NO.	AREAS CHECKED

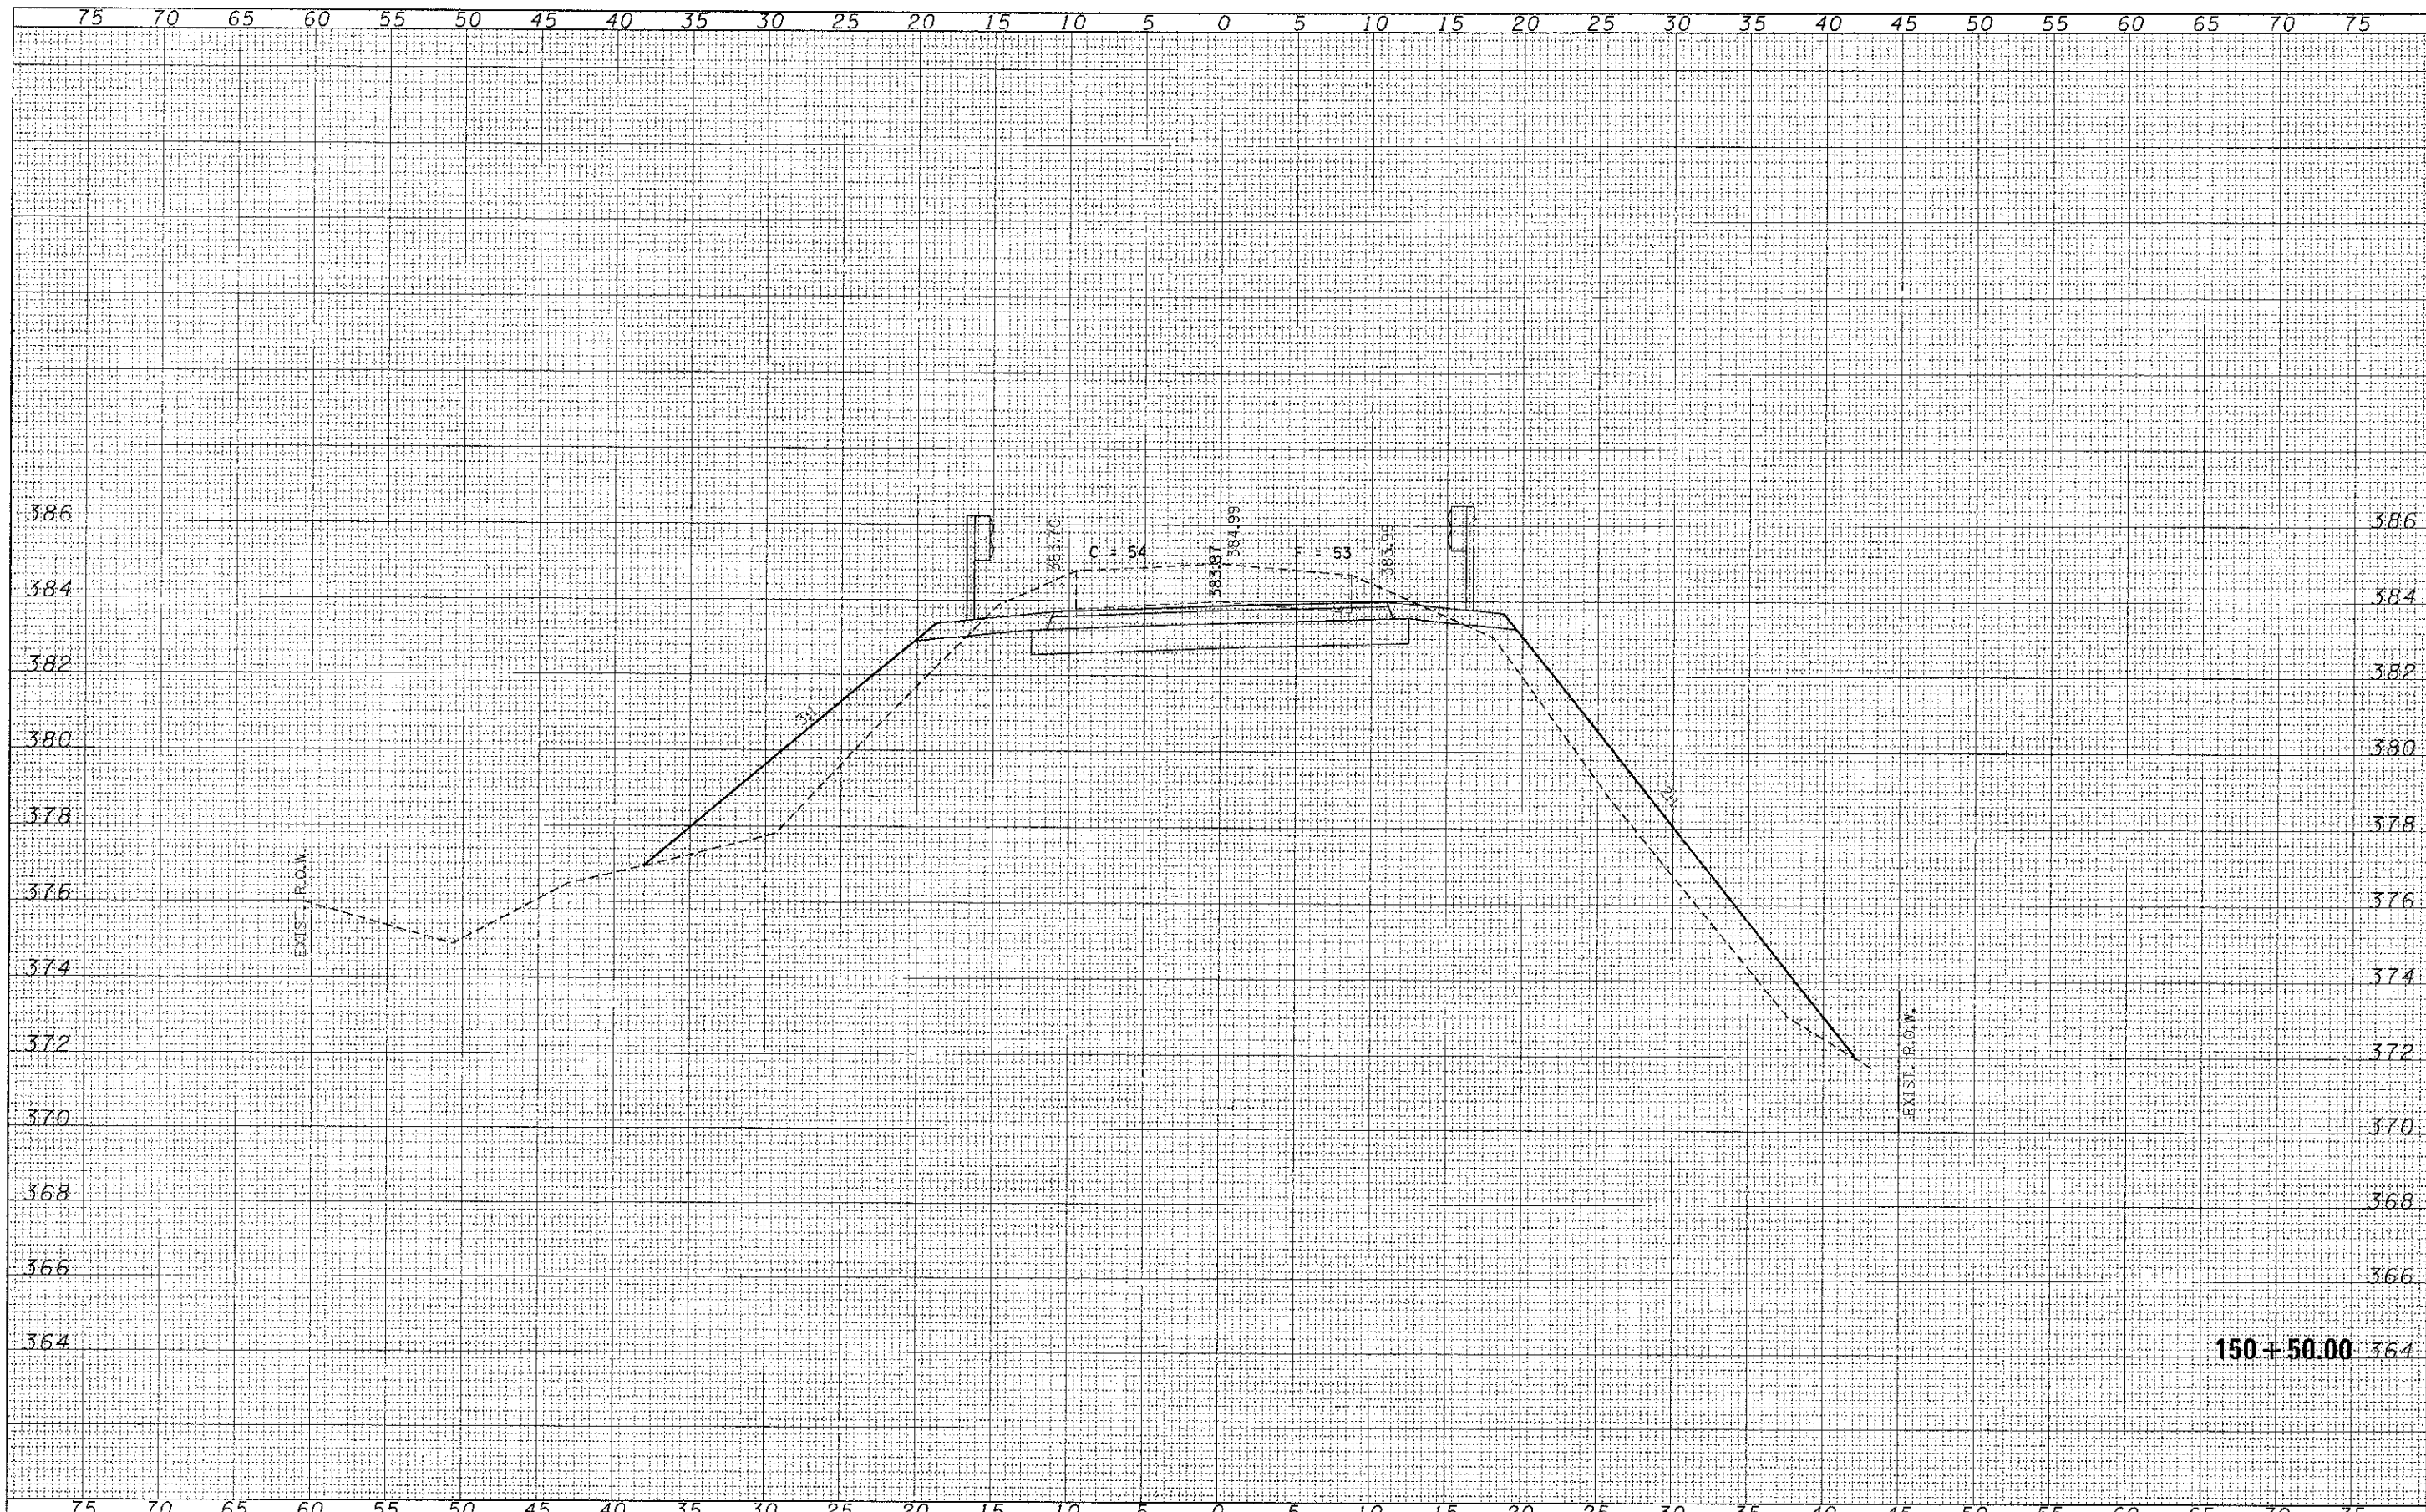

FILE NAME = 120127-shr-ans.dgn	USER NAME =	DESIGNED - J.W.F.	REVISIONS -	SCALE: V5#2	SHEET NO. OF SHEETS	STA. 150+50.00 TO STA. 150+50.00											
HAMPTON, LENZINI AND RENWICK, INC. 7845 STEVENSON DRIVE, SUITE 201 SPRINGFIELD, ILLINOIS 62781 ILLINOIS PROFESSIONAL DESIGN FIRMS LICENSE NO. 041-000000		DRAWN - L.G.C. CHECKED - S.W.M. DATE - 04/04/13	REVISED - REVISED - REVISED - REVISED -	STATE OF ILLINOIS JACKSON COUNTY HIGHWAY DEPARTMENT STATION CROSS SECTIONS DILLINGER ROAD			<table border="1"> <tr><th>C.H.</th><th>SECTION</th><th>COUNTY</th><th>TOTAL SHEETS</th><th>SHEET NO.</th></tr> <tr><td>11</td><td>06-00145-00-BR</td><td>JACKSON</td><td>54</td><td>18</td></tr> </table>	C.H.	SECTION	COUNTY	TOTAL SHEETS	SHEET NO.	11	06-00145-00-BR	JACKSON	54	18
C.H.	SECTION	COUNTY	TOTAL SHEETS	SHEET NO.													
11	06-00145-00-BR	JACKSON	54	18													
CARBONDALE ROAD DISTRICT CONTRACT NO. 99509 ILLINOIS FED. AID PROJECT																	