


FINAL SURVEY	SURVEYED	DATE
NOTE BOOK	PLOTTED	
NO.	AREAS	
	CHECKED	

ORIGINAL SURVEY	SURVEYED	DATE
NOTE BOOK	PLOTTED	
NO.	AREAS	
	CHECKED	

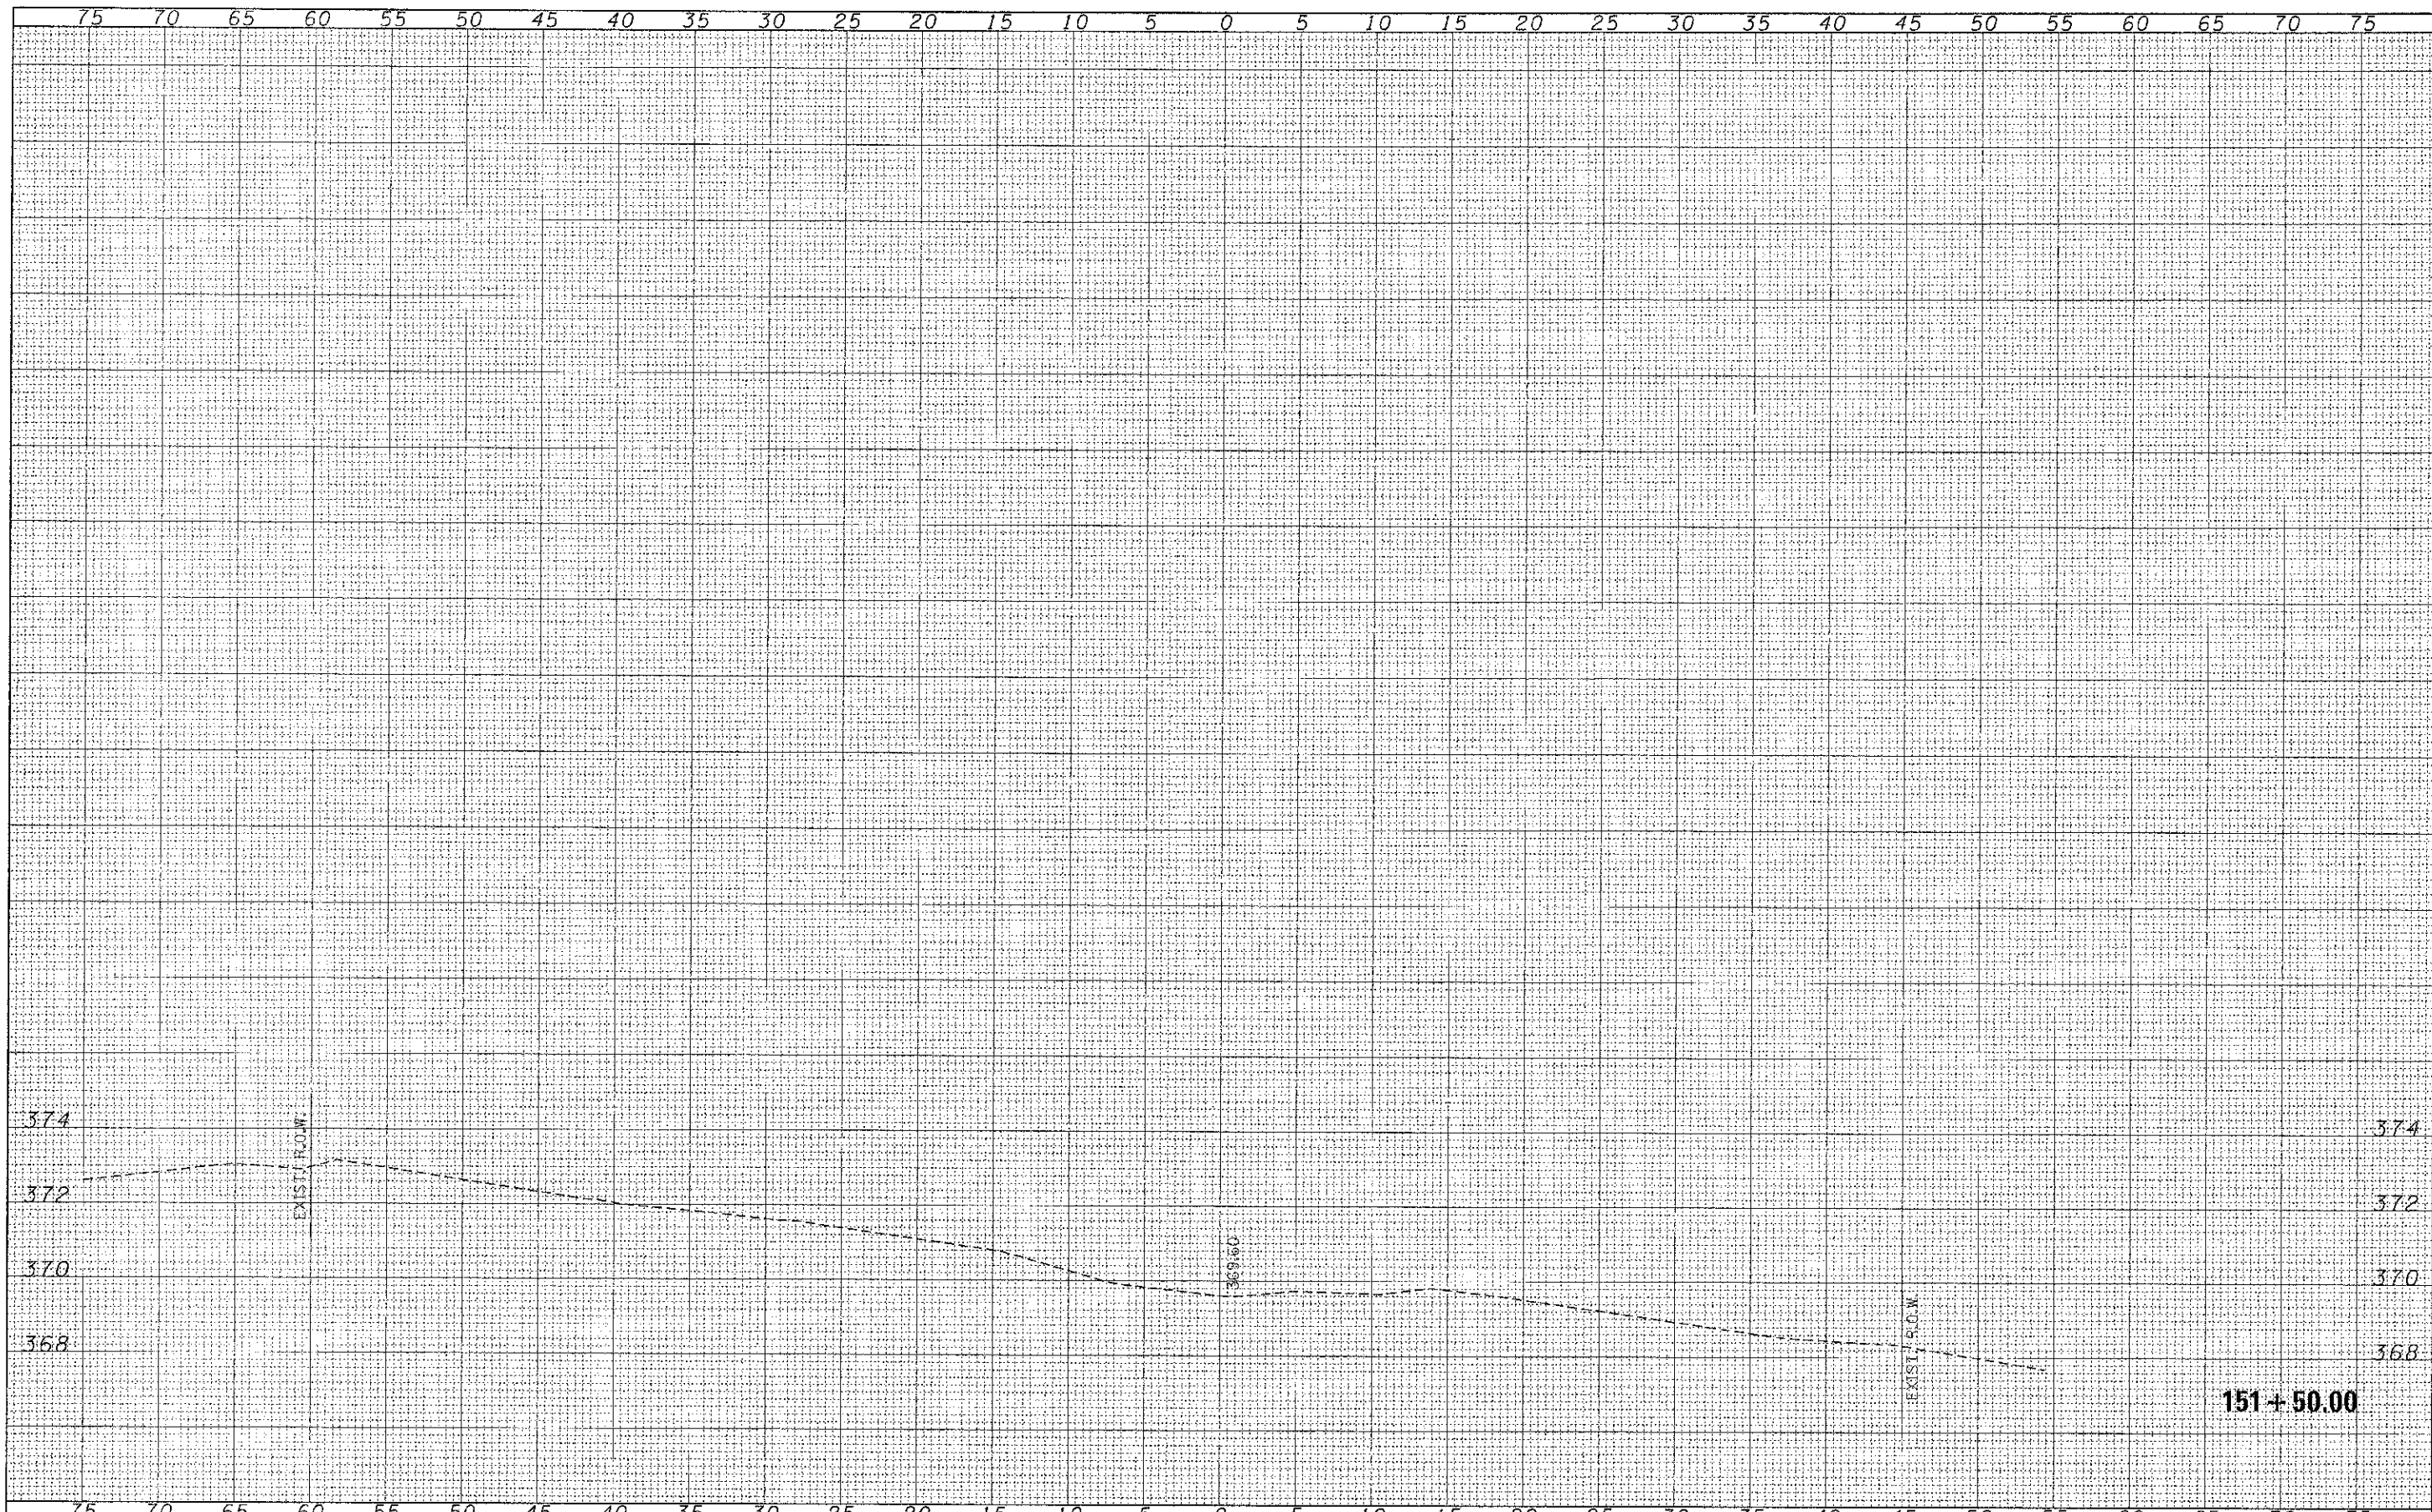

FILE NAME = 120127-shr-ava.dgn	USER NAME =	DESIGNED - J.W.F.	REVISED -	<b>STATE OF ILLINOIS</b> <b>JACKSON COUNTY HIGHWAY DEPARTMENT</b>	<b>STATION CROSS SECTIONS</b> <b>DILLINGER ROAD</b>		C.H.	SECTION	COUNTY	TOTAL SHEETS	SHEET NO.
HAMPTON, LENZINI AND RENWICK, INC.		DRAWN - L.G.C.	REVISED -		11	06-00145-00-BR	JACKSON	54	21		
ILLINOIS PROFESSIONAL DESIGN FIRM		CHECKED - S.W.M.	REVISED -		CARBONDALE ROAD DISTRICT		CONTRACT NO. 99509		ILLINOIS FED. AID PROJECT		
PLT DATE = 4/9/2213		DATE - 04/04/13	REVISED -		SCALE: V5:H2	SHEET NO. CF SHEETS	STA. 151+50.00 TO STA. 151+50.00				