


DATE	
BY	
FINAL SURVEY	
NOTED BOOK	
PLOTTED	
TEMPLATE	
AREAS CHECKED	

DATE	
BY	
ORIGINAL SURVEY	
NOTED BOOK	
PLOTTED	
TEMPLATE	
AREAS CHECKED	

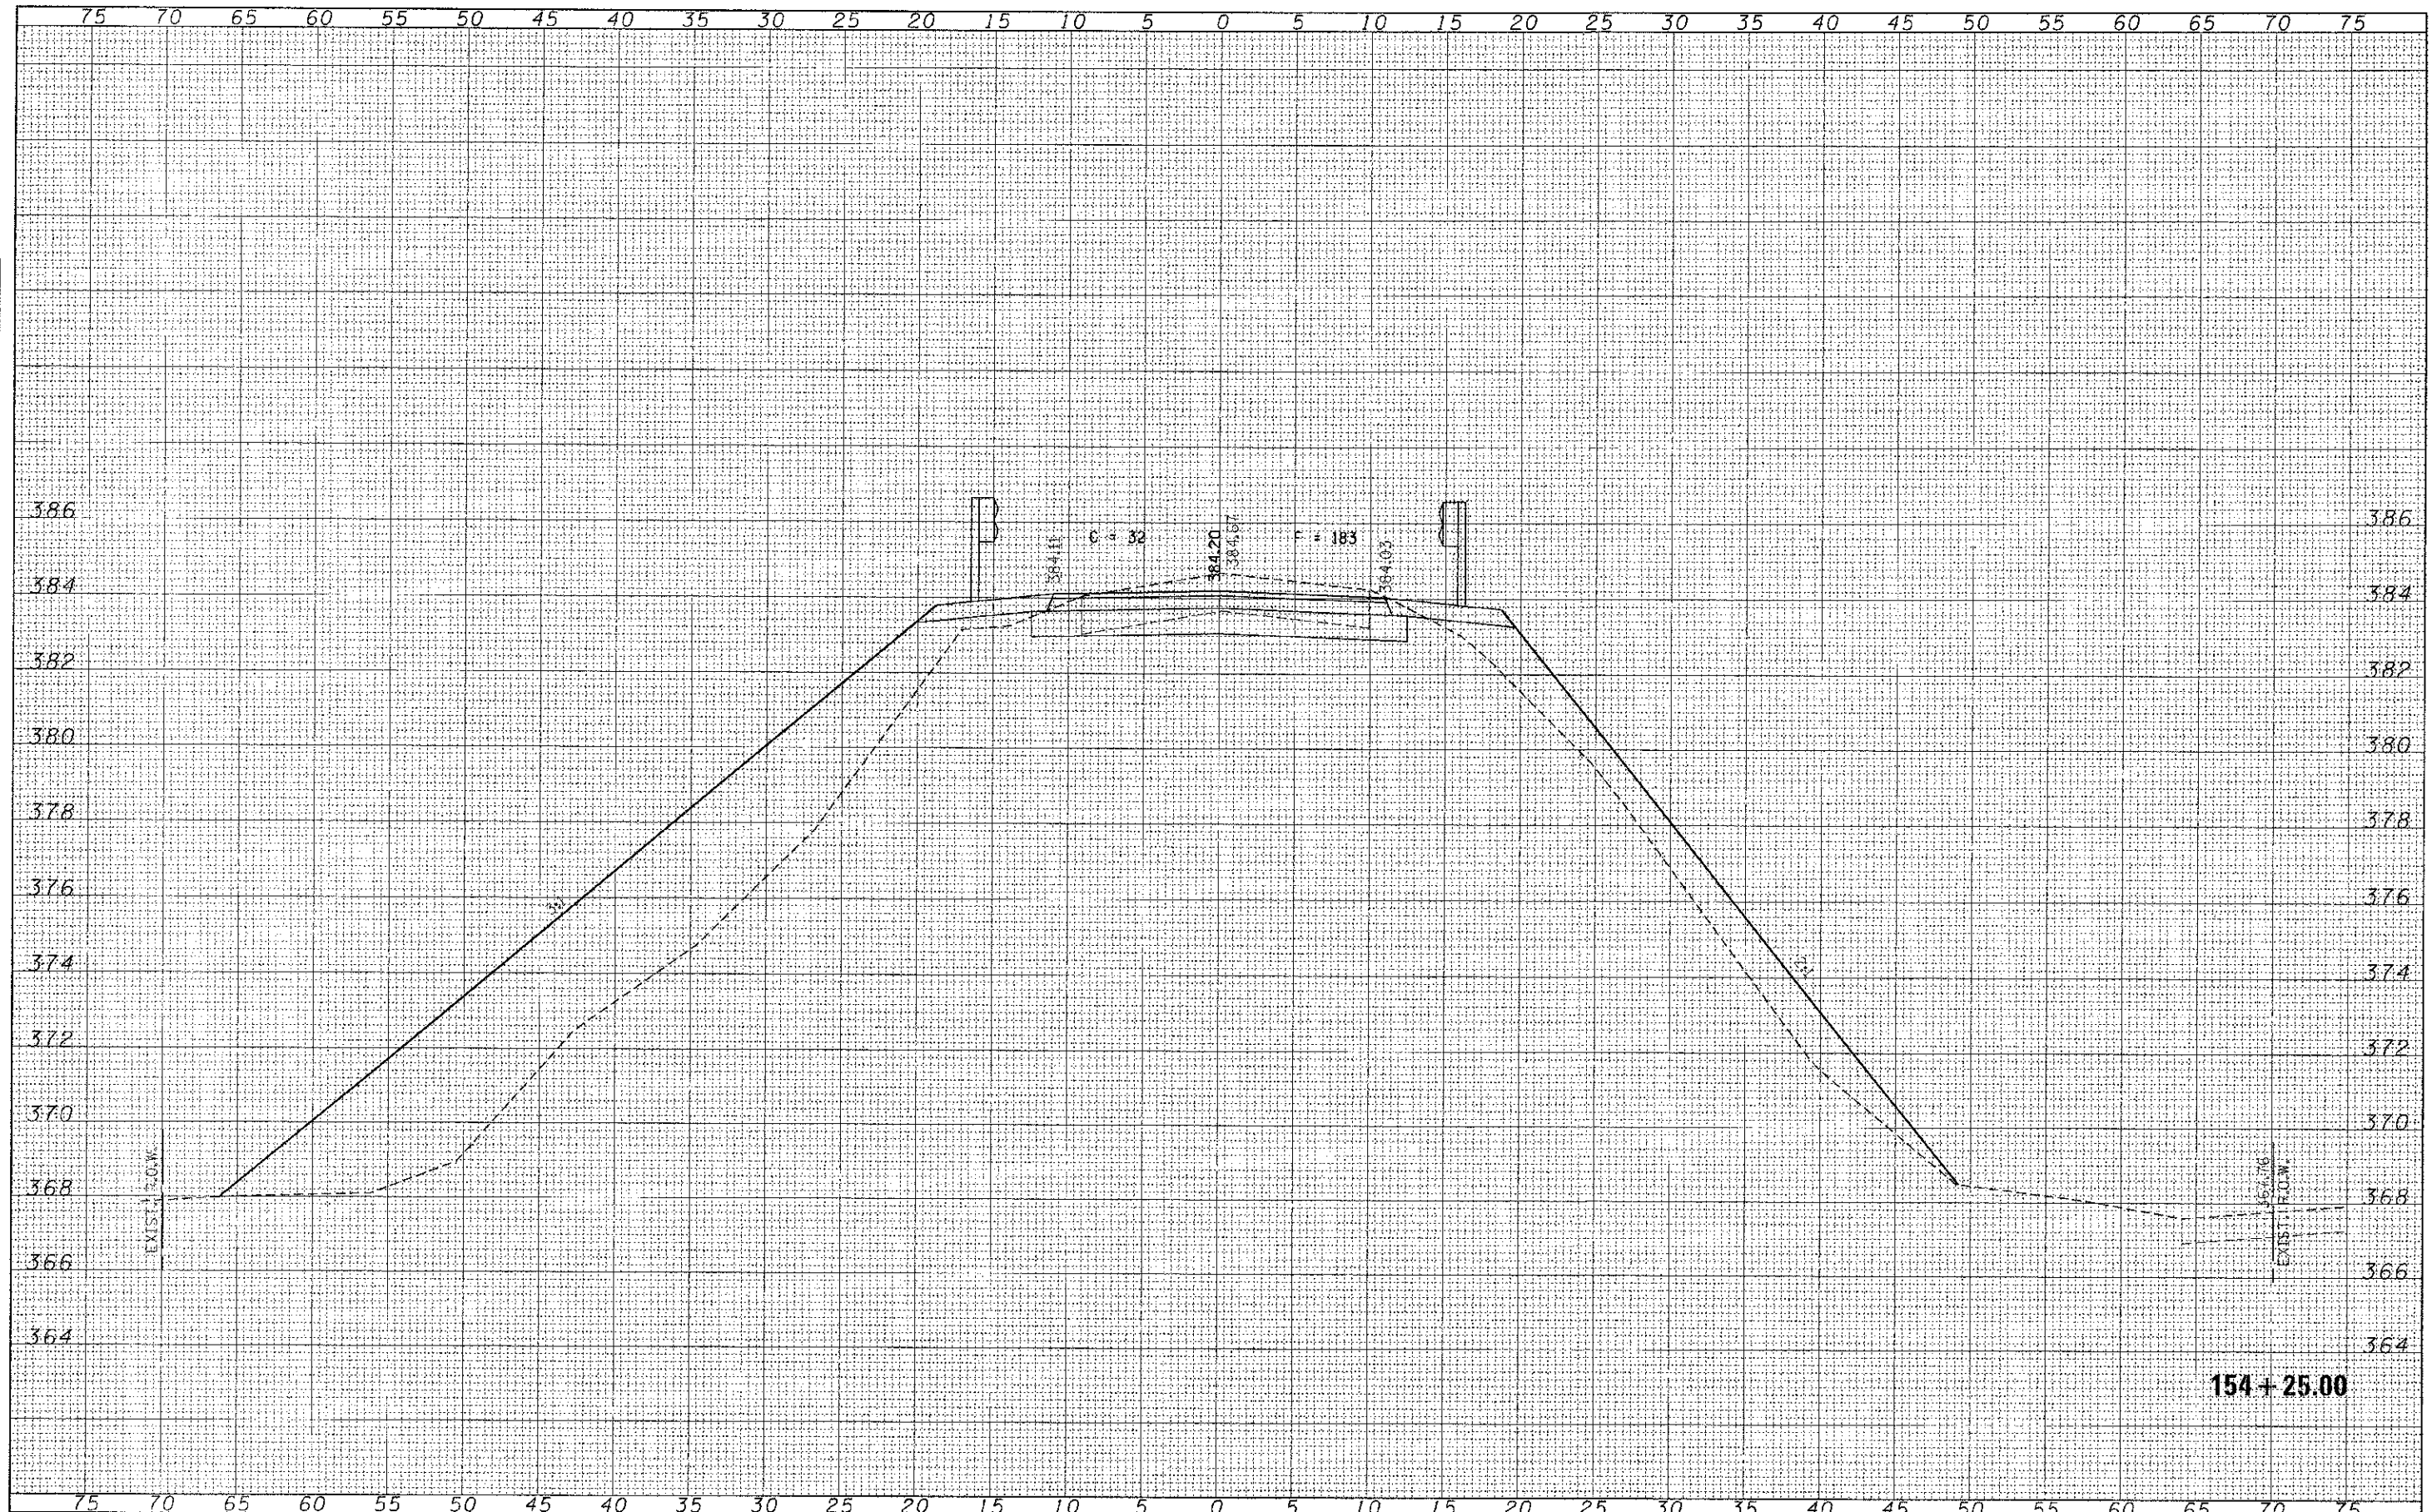

FILE NAME = 120.27-ah-ovaudn	USER NAME =	DESIGNED - J.W.F.	REVISED -	STATE OF ILLINOIS JACKSON COUNTY HIGHWAY DEPARTMENT	STATION CROSS SECTIONS DILLINGER ROAD				C.H.	SECTION	COUNTY	TOTAL SHEETS	SHEET NO.
HAMPTON, LENZINI AND RENWICK, INC.		DRAWN - L.C.C.	REVISED -		II	06-00145-00-BR	JACKSON	54	23				
388 STEVENSON DRIVE SUITE 201 SPRINGFIELD, ILLINOIS 62761		CHECKED - S.W.M.	REVISED -		CARBONDALE ROAD DISTRICT				CONTRACT NO. 99509				
ILLINOIS PROFESSIONAL ENGINEERING LICENSE NO. 047373 104 20259		DATE - 04/04/13	REVISED -		[ILLINOIS] FED. AID PROJECT								

SCALE: V5H2 SHEET NO. OF SHEETS STA. 154+25.00 TO STA. 154+25.00