


FILE	SURVEYED	DATE
SHEET	PLotted	BY
NOTE BOOK	REPLATE	
NO.	AREA CHECKED	

FILE	SURVEYED	DATE
SHEET	PLotted	BY
NOTE BOOK	REPLATE	
NO.	AREA CHECKED	

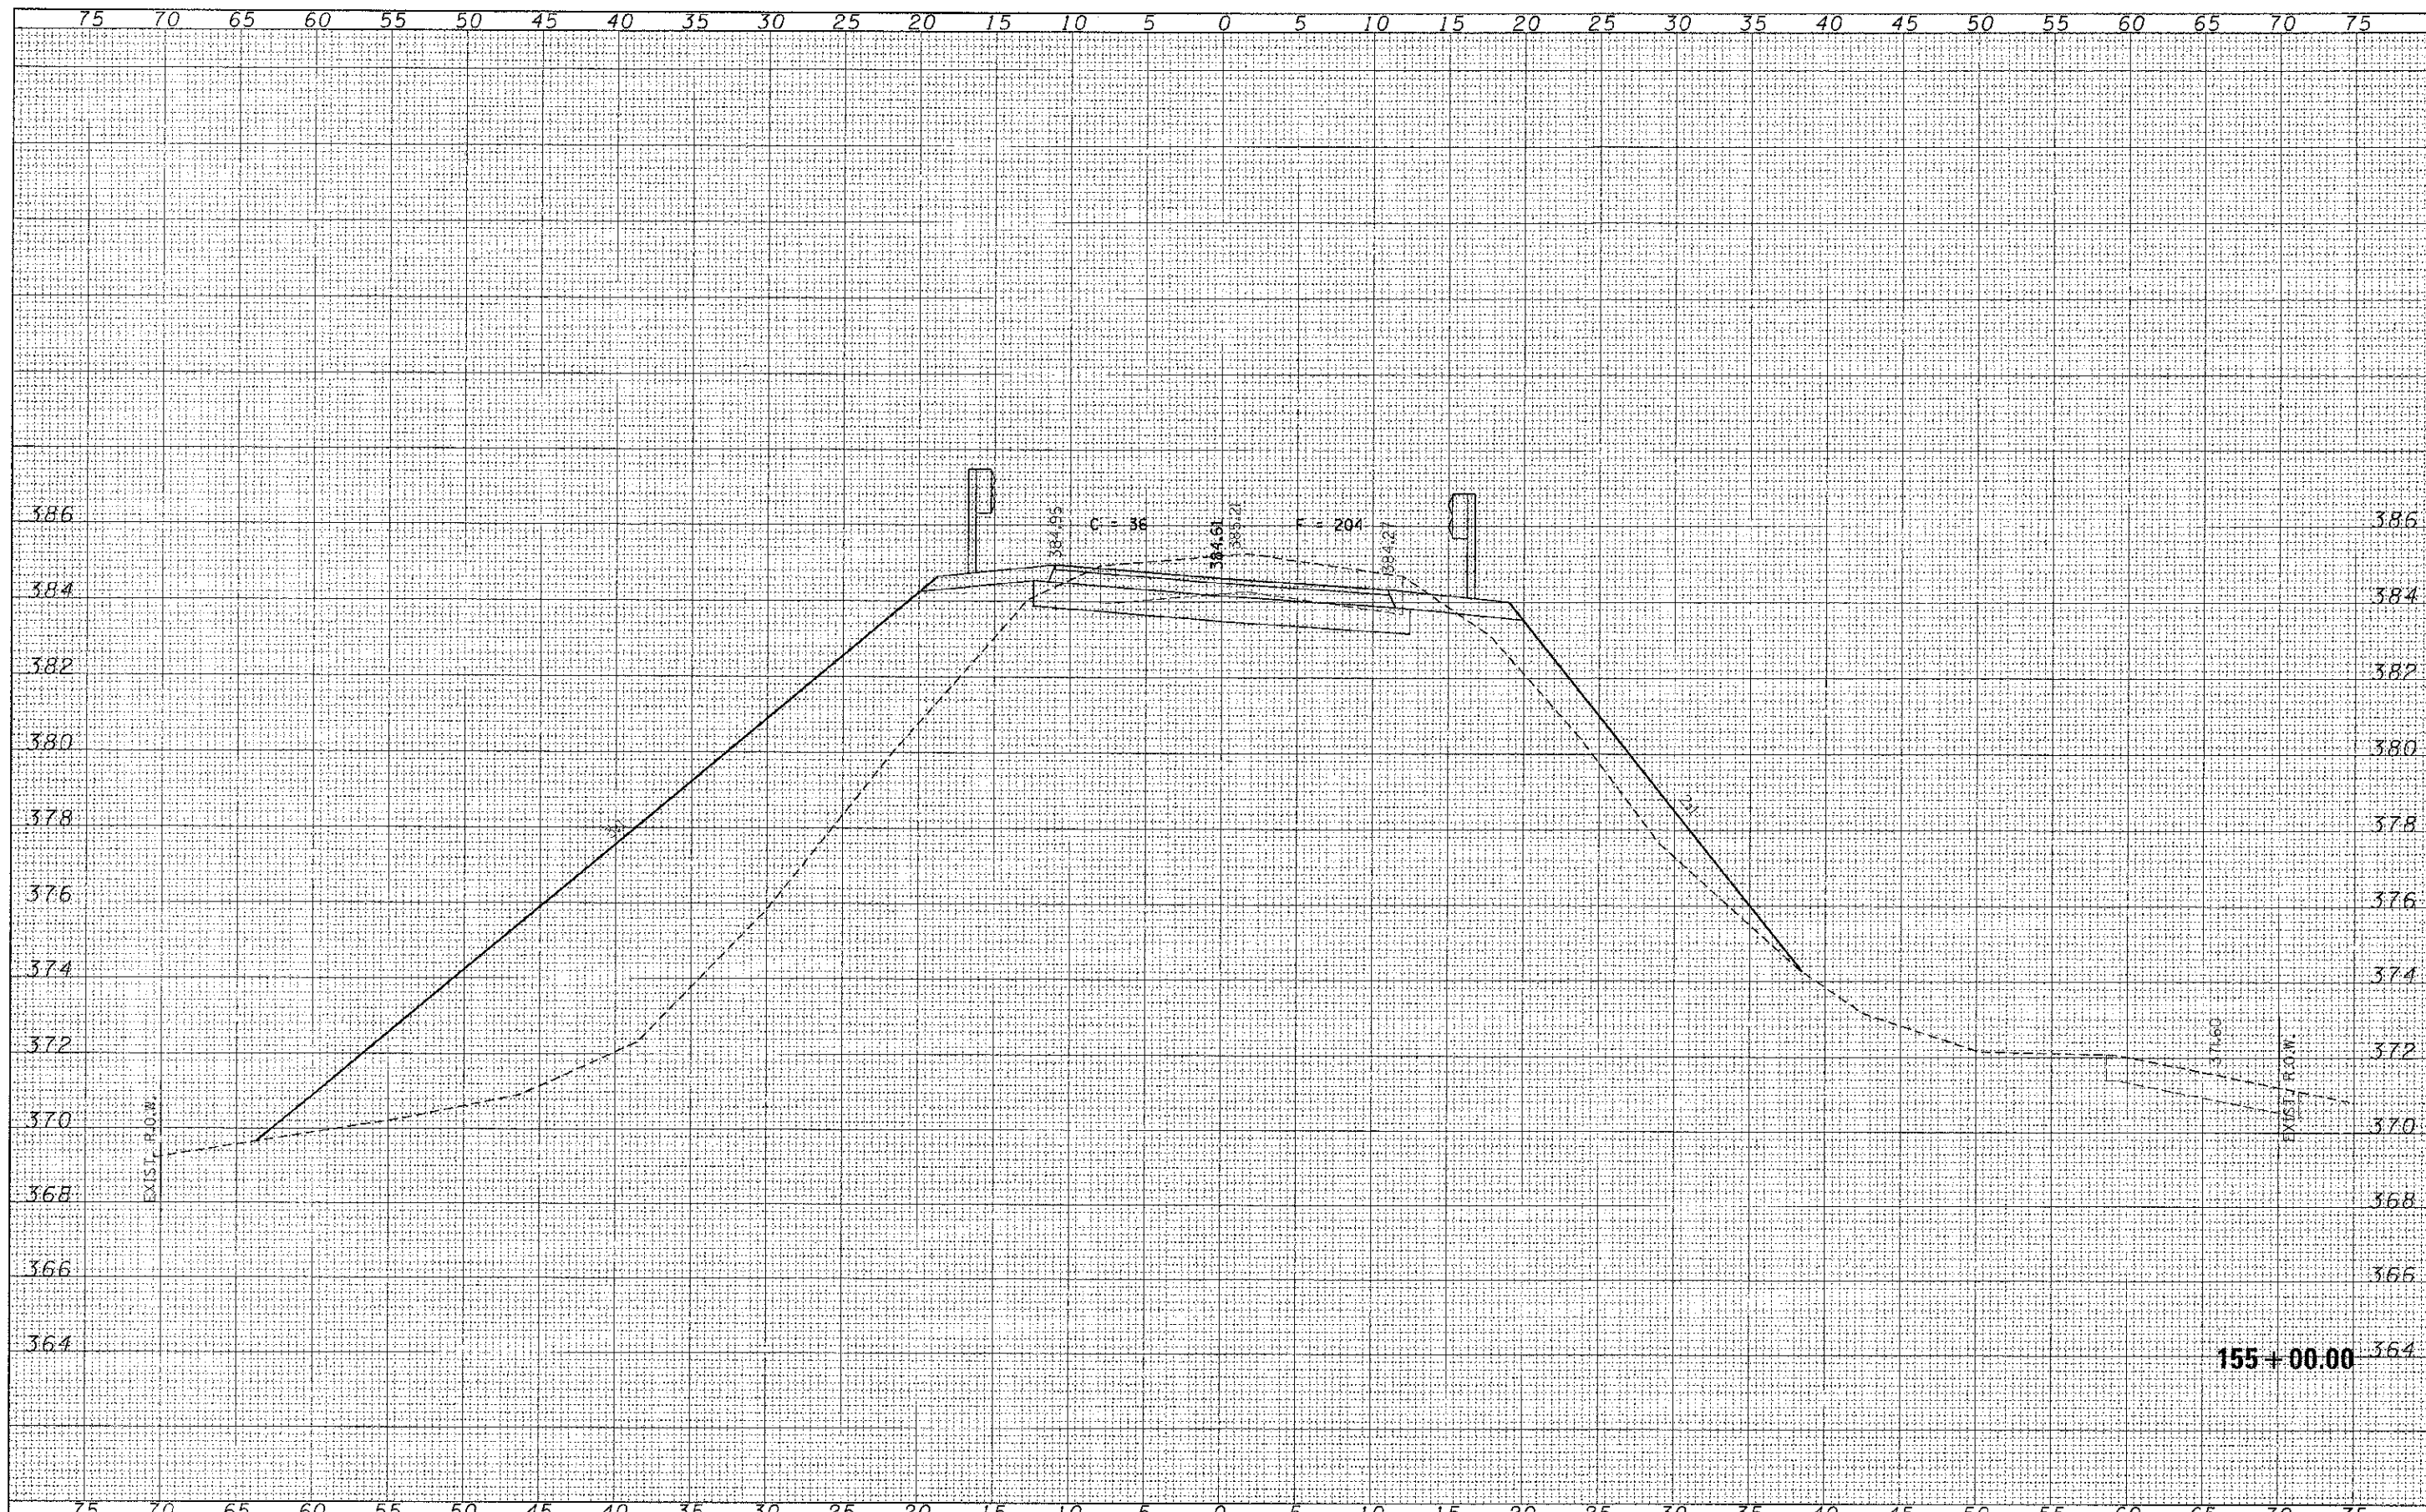

FILE NAME = 120127-vr-t-svs.dgn	USER NAME =	DESIGNED - J.W.F.	REVISED -	<b>STATE OF ILLINOIS</b> <b>JACKSON COUNTY HIGHWAY DEPARTMENT</b>	<b>STATION CROSS SECTIONS</b> <b>DILLINGER ROAD</b>				C.H.	SECTION	COUNTY	TOTAL SHEETS	SHEET NO.
HAMPTON, LENZINI AND RENWICK, INC.		DRAWN - L.G.C.	REVISED -						11	06-00146-00-BR	JACKSON	54	25
383 STEVENSON DRIVE SUITE 201		CHECKED - S.W.M.	REVISED -						CARBONDALE ROAD DISTRICT				CONTRACT NO. 99509
SPRINGFIELD, ILLINOIS 62702		DATE - 04/04/13	REVISED						ILLINOIS FED. AID PROJECT				