


DATE	
BY	
DESIGNED	
DRAWN	
CHECKED	
DATE	

DATE	
BY	
DESIGNED	
DRAWN	
CHECKED	
DATE	

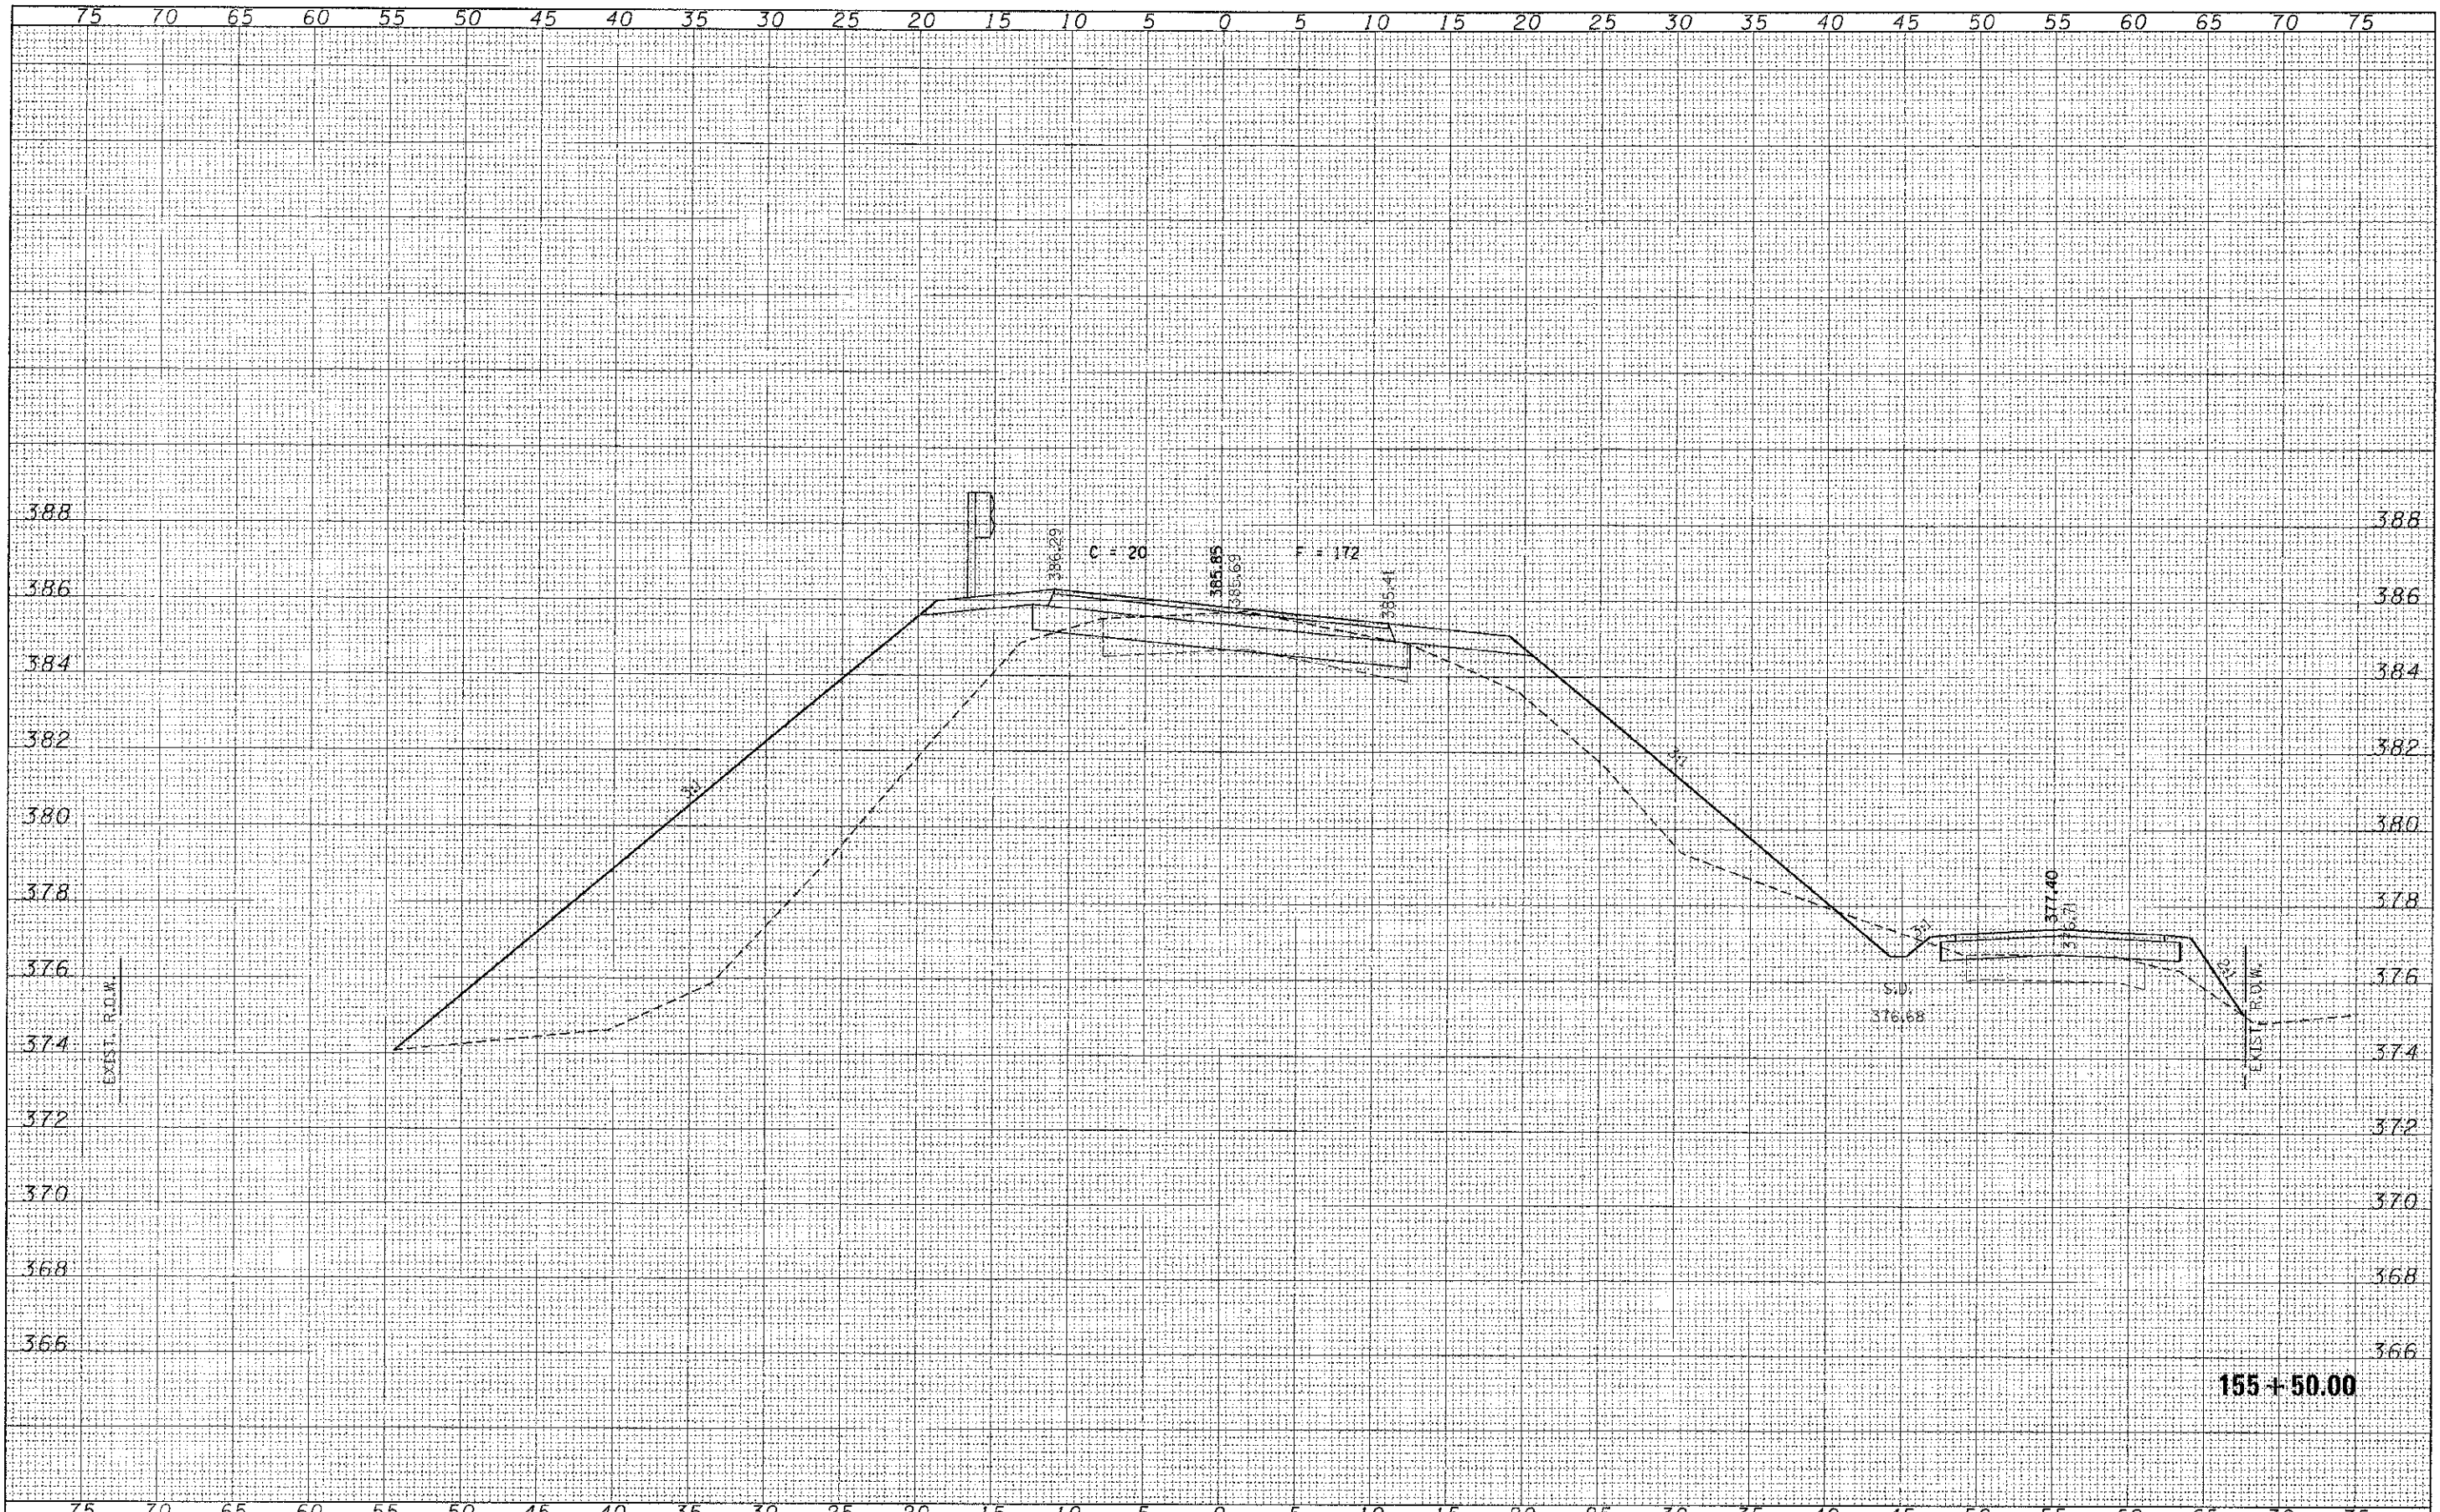

155+50.00

FILE NAME * 28127-ht-ans.dgn	USER NAME *	DESIGNED - J.W.F.	REVISED -	STATE OF ILLINOIS JACKSON COUNTY HIGHWAY DEPARTMENT	STATION CROSS SECTIONS DILLINGER ROAD		C.H.	SECTION	COUNTY	TOTAL SHEET NO.
HAMPTON, LENZINI AND RENWICK, INC.		DRAWN - L.G.C.	REVISED -		11	06-00145-00-BR	JACKSON	54	27	
1000 S. EVERETT ST. SUITE 201 SPRINGFIELD, IL 62761-1013		CHECKED - S.W.M.	REVISED -		CARBONDALE ROAD DISTRICT		CONTRACT NO. 99509			
ILLINOIS PROFESSIONAL ENGINEERING FIRM 137 W. 118th ST. P.O. BOX 1180 SPRINGFIELD, IL 62761-0118		DATE - 04/04/13	REVISED		SCALE: V5/H2	SHEET NO. OF SHEETS	STA. 155+50.00 TO STA. 155+50.00	ILLINOIS FED. AID PROJECT		