


DATE	BY
ORIGINAL SURVEY	SURVEYED
NOTE BOOK	PLOTTED
AREAS CHECKED	REVISIONS

DATE	BY
ORIGINAL SURVEY	SURVEYED
NOTE BOOK	PLOTTED
AREAS CHECKED	REVISIONS

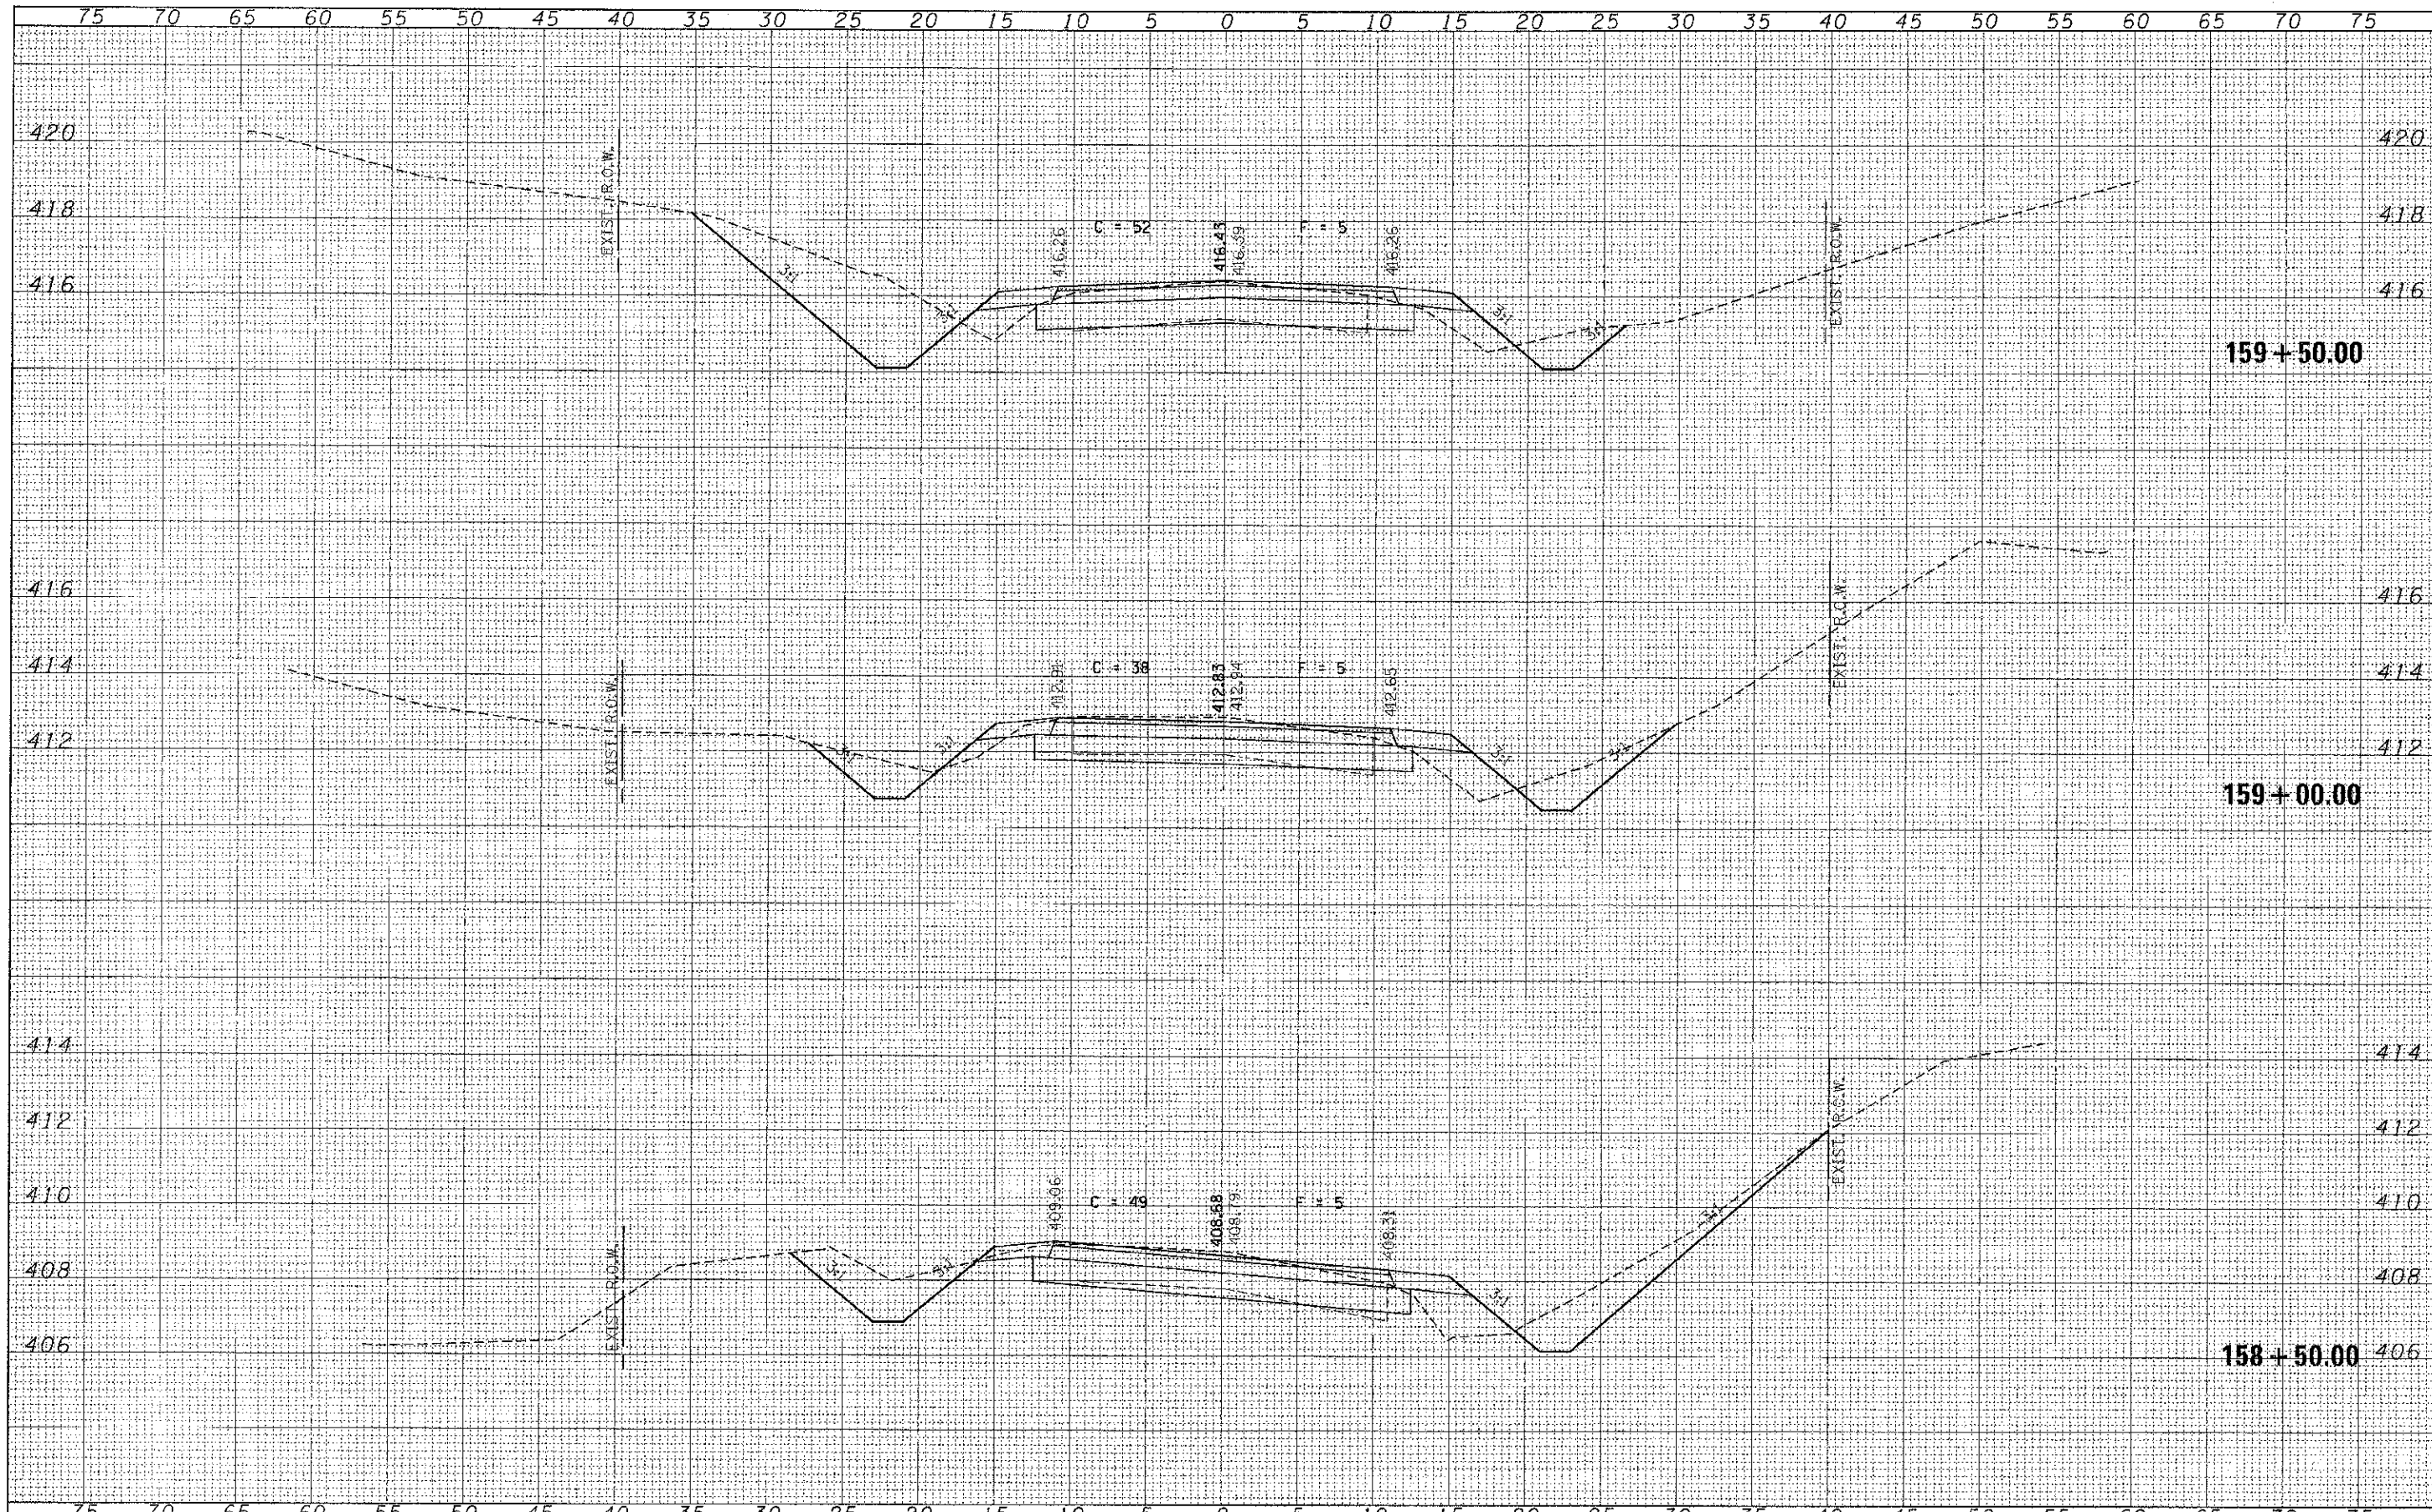

FILE NAME = 120127-shr-annulgr	USER NAME =	DESIGNED - J.W.F.	REVISED -	<p align="center">STATE OF ILLINOIS JACKSON COUNTY HIGHWAY DEPARTMENT</p> <p align="center">STATION CROSS SECTIONS DILLINGER ROAD</p> <p>SCALE: V5:H2 SHEET NO. OF SHEETS STA. 158+50.00 TO STA. 159+50.00</p>									
HAMPTON, LENZINI AND RENWICK, INC. 300 STEPHENSON DRIVE SUITE 201 SPRINGFIELD, ILLINOIS 62761		DRAWN - L.G.C.	REVISED -										
ILLINOIS PROFESSIONAL DESIGN FIRM L.S. #21-0000000 104-300159	PLOT SCALE =	CHECKED - S.W.M.	REVISED -										
	PLOT DATE = 4/9/2013	DATE - 04/04/13	REVISED -										
<table border="1"> <thead> <tr> <th>C.H.</th> <th>SECTION</th> <th>COUNTY</th> <th>TOTAL SHEETS</th> <th>SHEET NO.</th> </tr> </thead> <tbody> <tr> <td>11</td> <td>06-00145-00-BR</td> <td>JACKSON</td> <td>54</td> <td>32</td> </tr> </tbody> </table>				C.H.	SECTION	COUNTY	TOTAL SHEETS	SHEET NO.	11	06-00145-00-BR	JACKSON	54	32
C.H.	SECTION	COUNTY	TOTAL SHEETS	SHEET NO.									
11	06-00145-00-BR	JACKSON	54	32									
CARBONDALE ROAD DISTRICT CONTRACT NO. 99509				ILLINOIS FED. AID PROJECT									