


F.M.L. NO.	SURVEYED	DATE
SHEET NO.	PLOTTED	BY
NOTE BOOK NO.	TEMPLATE	
AREAS CHECKED		
DATE		

ORIGINAL SURVEY	DATE
NOTE BOOK NO.	BY
AREAS CHECKED	
DATE	

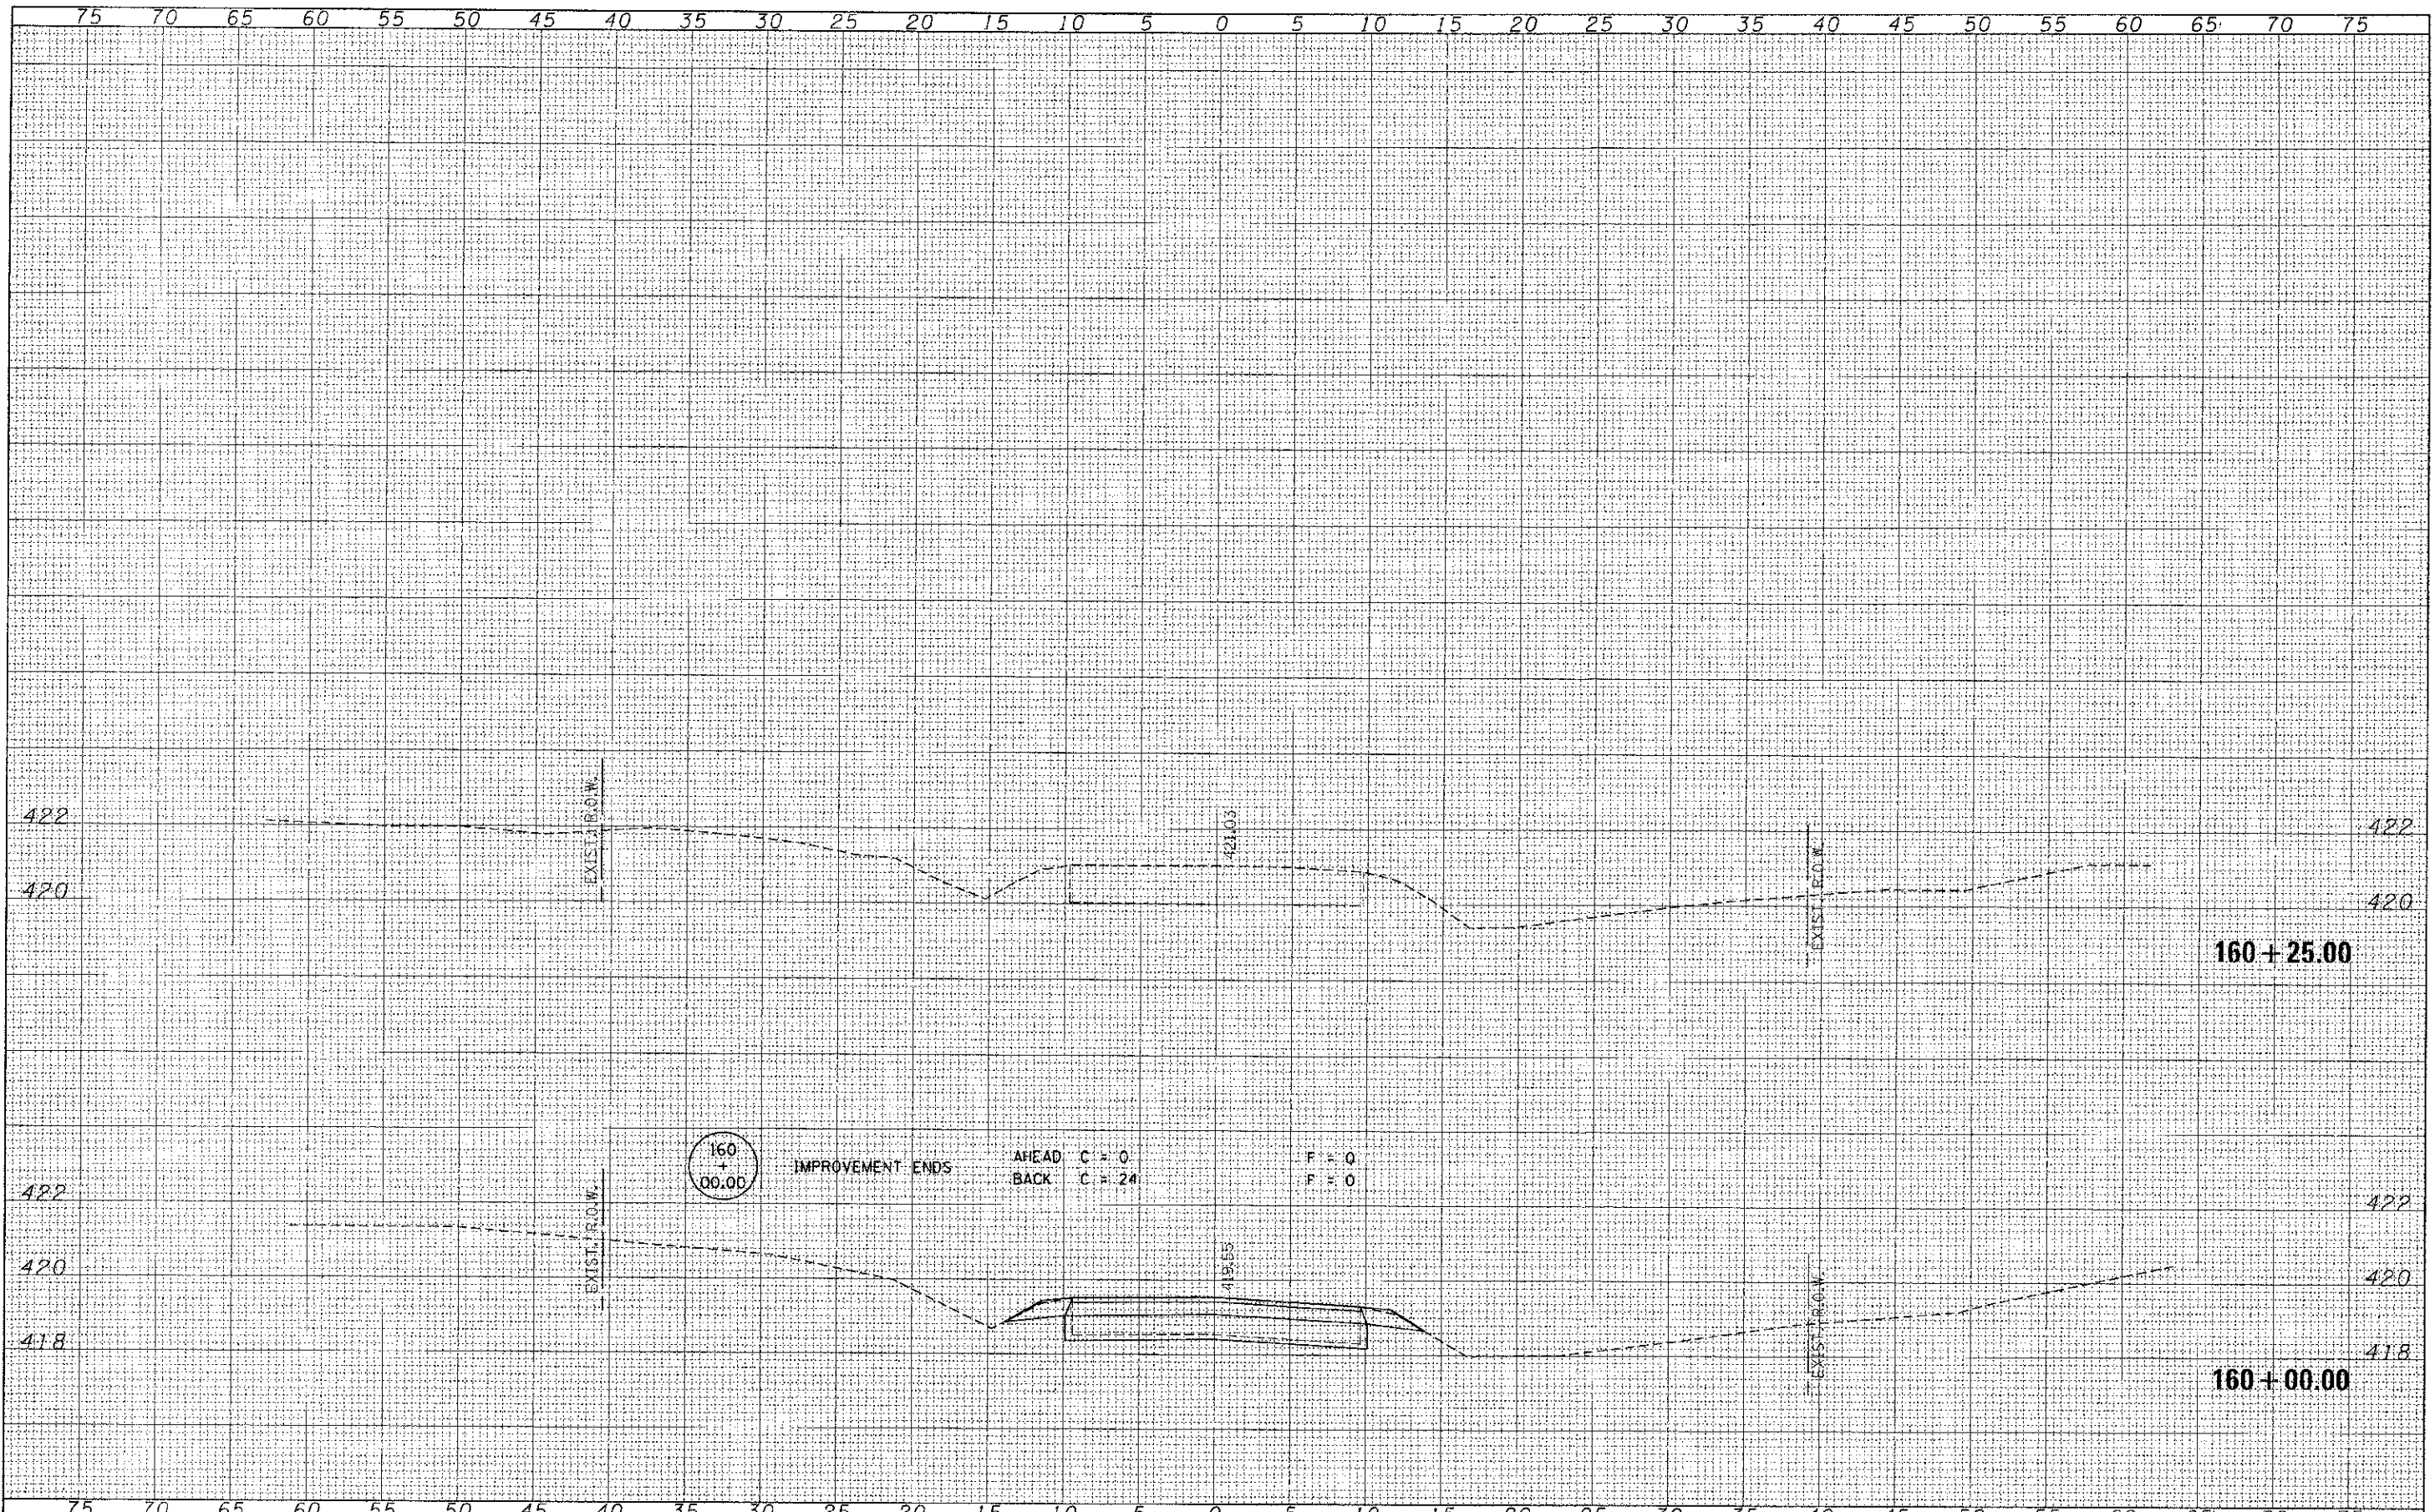

FILE NAME = 123121-hht-ssv.dgn	USER NAME =
HAMPTON, LENZINI AND RENWICK, INC. 5555 S. CANTON DRIVE, SUITE 201 BROOKFIELD, IL 60015	DESIGNED - J.W.F.
AL ILLINOIS PROFESSIONAL DESIGN FIRM CERT. NO. 06130531	DRAWN - L.G.C.
	CHECKED - S.W.M.
	DATE - 04/04/13
	REVISIONS

DESIGNED - J.W.F.	REVISED -
DRAWN - L.G.C.	REVISED -
CHECKED - S.W.M.	REVISED -
DATE - 04/04/13	REVISED -

STATE OF ILLINOIS
JACKSON COUNTY HIGHWAY DEPARTMENT

STATION CROSS SECTIONS
DILLINGER ROAD

SCALE: V5:H2 SHEET NO. OF SHEETS STA. 160+00.00 TO STA. 160+25.00

C.H.	SECTION	COUNTY	TOTAL SHEETS	SHEET NO.
11	05-00145-00-BR	JACKSON	54	33
CARBONDALE ROAD DISTRICT			CONTRACT NO. 99509	
ILLINOIS FED. AID PROJECT				