


ILLINOIS ROUTE 351

STA. 51+81 TO STA. 52+35

LEGEND

- ① HOT-MIX ASPHALT PAVEMENT 12"
- ② HOT-MIX ASPHALT SURFACE CSE. 1 3/8"
- ③ AGGREGATE BASE CSE, TY. A 12"
- ④ HOT-MIX ASPHALT SHOULDERS 8"
- ⑤ STEEL PLATE BEAM GUARDRAIL, TYPE A

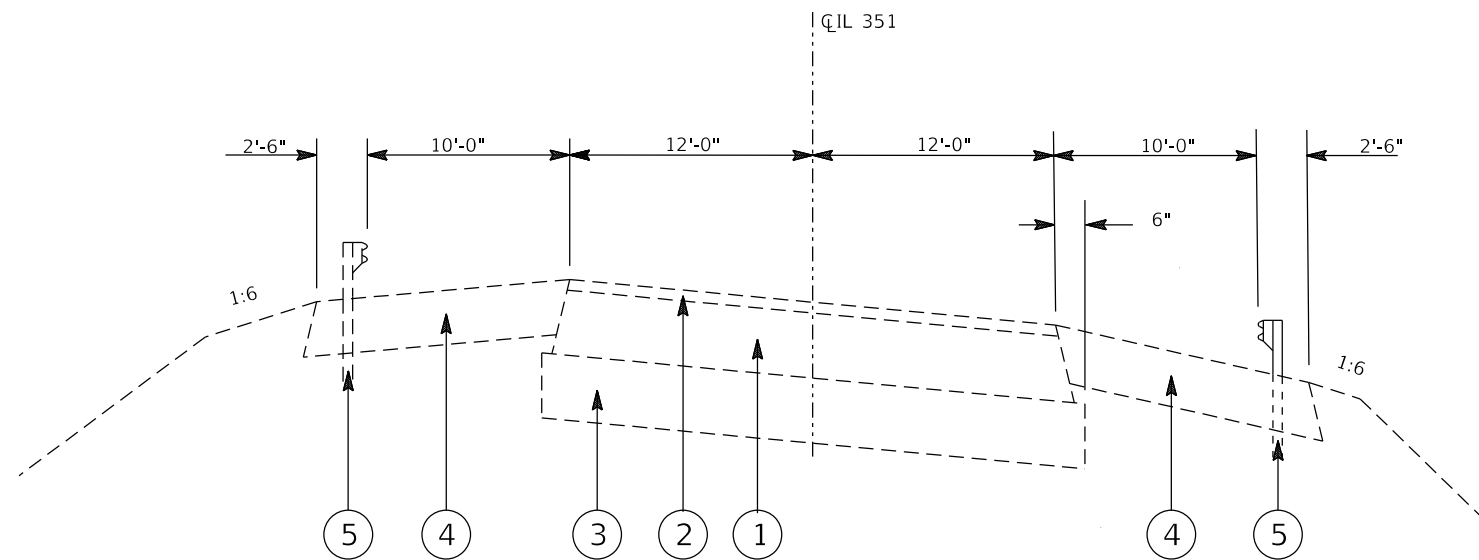

ILLINOIS ROUTE 351

STA. 70+68 TO STA. 75+44

MODEL: Default
FILE: \\nas01c.psu.edu\baronm\data\illinois\pww\DOT\Documents\DOT_Offices\District 3\Projects\0366K10\CADD\0366K10\04\table.dgn

USER NAME = woodshankr1	DESIGNED - ECP	REVISED - _____
	DRAWN - ECP	REVISED - _____
PLOT SCALE = 100.0000' / in.	CHECKED - RW	REVISED - _____
PLOT DATE = 3/18/2019	DATE - 1/29/19	REVISED - _____

**STATE OF ILLINOIS
DEPARTMENT OF TRANSPORTATION**

**TYPICAL SECTIONS - LOCATION 5
SN 050-0237**

SCALE: _____ SHEET 1 OF 1 SHEETS STA. _____ TO STA. _____

F.A. RTE.	SECTION	COUNTY	TOTAL SHEETS	SHEET NO.
VAR. D3 BRIDGE WASHING 2019-1		GRUNDY/LASALLE	30	8
CONTRACT NO. 66K10				
ILLINOIS		FED. AID PROJECT		