


**TYPICAL SECTION NO. 1**  
**NORTH OF RIVER**  
**STA. 184+00 TO STA. 193+00**

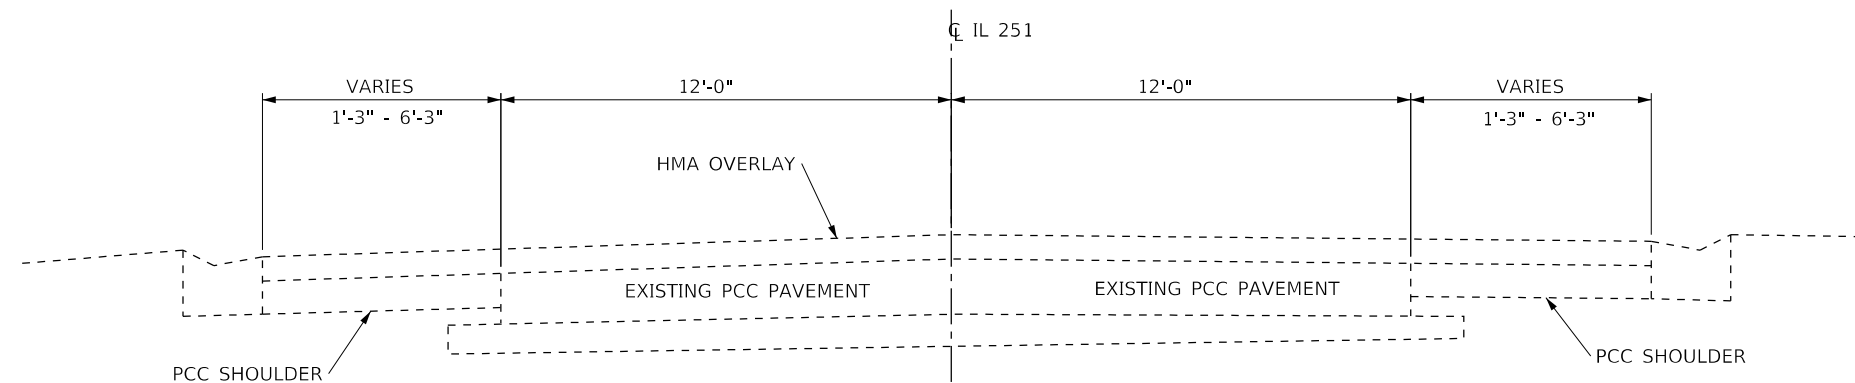

**TYPICAL SECTION NO. 2**  
**SOUTH OF RIVER**  
**STA. 207+00 TO STA. 224+00**

MODEL: Default  
 FILE: Model: P:\pub\baronm.dwg  
 PROJECT: 0366K10\CADD\DATA\66K10.dwg

USER NAME = woodshankr1	DESIGNED - ECP	REVISED - _____
	DRAWN - ECP	REVISED - _____
PLOT SCALE = 100.0000' / in.	CHECKED - RW	REVISED - _____
PLOT DATE = 3/18/2019	DATE - 1/29/19	REVISED - _____

**STATE OF ILLINOIS**  
**DEPARTMENT OF TRANSPORTATION**

**TYPICAL SECTIONS - LOCATION 6**  
**SN 050-0079**

SCALE: \_\_\_\_\_ SHEET 1 OF 1 SHEETS STA. \_\_\_\_\_ TO STA. \_\_\_\_\_

F.A. RTE.	SECTION	COUNTY	TOTAL SHEETS	SHEET NO.
VAR.	D3 BRIDGE WASHING 2019-1	GRUNDY/LASALLE	30	9
CONTRACT NO. 66K10				
ILLINOIS FED. AID PROJECT				