

06-14-2024 LETTING ITEM 028

PROJECT ENGINEER: KRISTIE NYDEREK

FOR INDEX OF SHEETS & STATE STANDARDS
SEE SHEET NO. 2

STATE OF ILLINOIS
DEPARTMENT OF TRANSPORTATION
DIVISION OF HIGHWAYS


**PROPOSED
HIGHWAY PLANS**

VARIOUS ROUTES
SECTION D2 SG 2025
VARIOUS COUNTIES in D2
C-92-073-24

FA R.T.E.	SECTION	COUNTY	TOTAL SHEETS	SHEET NO.
VAR	D2 SG 2025	VARIOUS	19	1

CONTRACT NO. 64T28

D-92-083-24

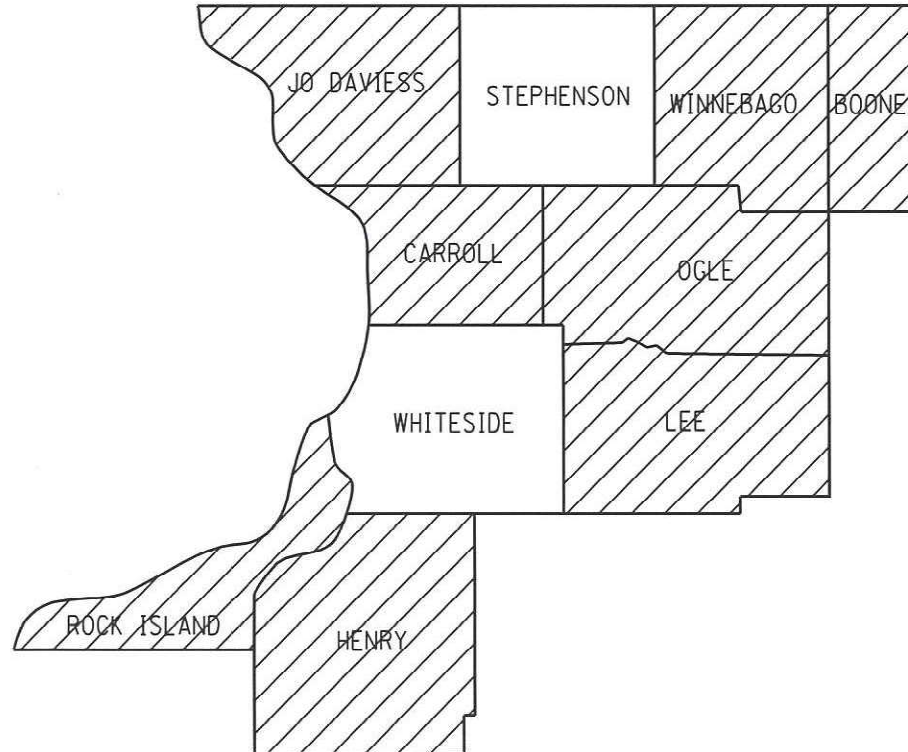

LOCATION OF SECTION INDICATED THUS: - [shaded box]

GROSS LENGTH OF PROJECT = 0 FT = 0.0 MILES
NET LENGTH OF PROJECT = 0 FT = 0.0 MILES

J.U.L.I.E.
JOINT UTILITY LOCATION INFORMATION FOR EXCAVATION
1-800-892-0123

CONTRACT NO. 64T28

VARIOUS ROUTES SECTION: D2 SG 2025 VARIOUS COUNTIES in D2

STATE OF ILLINOIS
DEPARTMENT OF TRANSPORTATION
DIVISION OF HIGHWAYS

SUBMITTED March 13 2024

Justin Murray REGION ENGINEER

May 10, 2024 [Signature]
ENGINEER OF DESIGN AND ENVIRONMENT

May 10, 2024 [Signature]
DIRECTOR OF HIGHWAYS PROJECT IMPLEMENTATION

PRINTED BY THE AUTHORITY
OF THE STATE OF ILLINOIS

SQUAD LEADER: TROY EBENEZER

INDEX OF SHEETS

- 1 COVER SHEET
- 2 INDEX OF SHEETS, GENERAL NOTES,
SUMMARY OF QUANTITIES AND HIGHWAY STANDARDS
- 3-19 SCHEDULE OF SIGNING WORK

SUMMARY OF QUANTITIES

Code No.	Item	Unit	0044 TOTALS 100% State
67100100	MOBILIZATION	L SUM	1
X7010216	TRAFFIC CONTROL & PROTECTION (SPECIAL)	L SUM	1
* 72000100	SIGN PANEL - TYPE 1	SQ FT	2189.8
* 72000200	SIGN PANEL - TYPE 2	SQ FT	208
* 72400310	REMOVE SIGN PANEL TYPE 1	SQ FT	376.5
* 72400320	REMOVE SIGN PANEL TYPE 2	SQ FT	43
* 72400710	RELOCATE SIGN PANEL TYPE 1	SQ FT	146.4
* 72400720	RELOCATE SIGN PANEL TYPE 2	SQ FT	15
72800100	TELESCOPING STEEL SIGN SUPPORT	FOOT	1418
73000100	WOOD SIGN SUPPORT	FOOT	2062
73100100	BASE FOR TELESCOPING STEEL SIGN SUPPORT	EACH	6
Z0051398	REMOVE EXISTING SIGN POST	EACH	2

HIGHWAY STANDARDS

701006-05	OFF-ROAD OPERATIONS, 2L, 2W, 15' (4.5 M) TO 24' (600 MM) FROM PAVEMENT EDGE
701011-04	OFF-ROAD MOVING OPERATIONS, 2L, 2W, DAY ONLY
701101-05	OFF-ROAD OPERATIONS, MULTILANE, 15' (4.5 M) TO 24' (600 MM) FROM PAVEMENT EDGE
701106-02	OFF-ROAD OPERATIONS, MULTILANE, MORE THAN 15' (4.5 M) AWAY
701301-04	LANE CLOSURE, 2L, 2W, SHORT TIME OPERATIONS
701426-09	LANE CLOSURE, MULTILANE, INTERMITTENT OR MOVING OPERATION, FOR SPEEDS > 45 MPH
701427-05	LANE CLOSURE, MULTILANE, INTERMITTENT OR MOVING OPERATION, FOR SPEEDS < 40 MPH
701456-05	PARTIAL EXIT RAMP CLOSURE FREEWAY/EXPRESSWAY
701601-09	URBAN LANE CLOSURE, MULTILANE, 1W OR 2W WITH NONTRAVERSABLE MEDIAN
701602-10	URBAN LANE CLOSURE, MULTILANE, 2W WITH BIDIRECTIONAL LEFT TURN LANE
701606-10	URBAN SINGLE LANE CLOSURE, MULTILANE, 2W WITH MOUNTABLE MEDIAN
701701-10	URBAN LANE CLOSURE, MULTILANE INTERSECTION
701901-09	TRAFFIC CONTROL DEVICES
720001-01	SIGN PANEL MOUNTING DETAILS
720006-04	SIGN PANEL ERECTION DETAILS
720016-04	MAST ARM MOUNTED SHEET NAME SIGNS
728001-01	TELESCOPING STEEL SIGN SUPPORT
731001-01	BASE FOR TELESCOPING STEEL SIGN SUPPORT

GENERAL NOTES

- AN ELECTRONIC COPY OF THE COMPLETE SIGN INVENTORY WILL BE PROVIDED TO THE CONTRACTOR, UPON REQUEST.
- LOCATIONS LISTED IN THE SCHEDULE OF QUANTITIES ARE APPROXIMATE. WORK ORDERS DETAILING EACH INDIVIDUAL SIGN ASSEMBLY SHALL BE PROVIDED AT THE PRECONSTRUCTION MEETING OR BEFORE.
- SIGN DESIGNS FOR SPECIALTY SIGNS SHALL BE PROVIDED AT THE PRECONSTRUCTION MEETING OR BEFORE.
- ANY SIGNING FOR PEDESTRIANS (EXAMPLE: W11-2) SHALL BE FLORESCENT YELLOW GREEN.
- ALL BORROW/WASTE/USE SITES MUST BE APPROVED BY THE DEPARTMENT PRIOR TO REMOVING ANY MATERIAL FROM THE PROJECT OR INITIATING ANY EARTH MOVING ACTIVITIES, INCLUDING TEMPORARY, STOCKPILING OUTSIDE THE LIMITS OF CONSTRUCTION.
- THE CONTRACTOR SHALL BE RESPONSIBLE FOR LOCATING AND PROTECTING UTILITY PROPERTY DURING SIGN INSTALLATIONS AS OUTLINED IN ARTICLE 107.39 OF THE STANDARD SPECIFICATIONS. A MINIMUM OF 48 HOURS ADVANCE NOTICE IS REQUIRED FOR NON-EMERGENCY WORK. THE JULIE NUMBER IS 800-892-0123.

IDOT IS NOT A MEMBER OF JULIE. IF YOU ARE NEAR ANY OVERHEAD LIGHTING, INTERSECTION LIGHTING OR TRAFFIC SIGNALS, CONTACT THE IDOT TRAFFIC OFFICE AT 815/284-5469 AT LEAST 48 HOURS PRIOR TO WORK.

HOCH, Deborah
FILE NAME: E:\Operations\Signs\64T28 - 2021_Signing_Contract\64T28_CADD\INTL.dgn

USER NAME = Kirshne.Hil	DESIGNED - _____	REVISED - _____	STATE OF ILLINOIS DEPARTMENT OF TRANSPORTATION	INDEX OF SHEETS, GENERAL NOTES, SUMMARY OF QUANTITIES AND HIGHWAY STANDARDS		F A RTE	SECTION	COUNTY	TOTAL SHEETS	SHEET NO.				
PLOT SCALE = 104 1284' / in	DRAWN - _____	REVISED - _____		SCALE _____	SHEET _____	OF _____	SHEETS	STA _____	TO STA _____	VAR	D2-SG 2025	VARIOUS	34	2
PLOT DATE = Mar-13-2024 11:43:05 AM	CHECKED - _____	REVISED - _____		ILLINOIS FED. AID PROJECT										
	DATE - _____	REVISED - _____		CONTRACT NO. 64T28										

SCHEDULE OF QUANTITIES

72000100 72000200 72400710 72400720 72400310 72400320 72800100 72800100 73000100

County	Route	Location	Mile	Side	Common Name of Sign	Sign Code	Size Hor (in)	Size Ver (in)	SIGN PANEL TYPE 1	SIGN PANEL TYPE 2	RELOCATE SIGN PANEL	RELOCATE SIGN PANEL	REMOVE SIGN PANEL	REMOVE SIGN PANEL	TELESCOPI NG STEEL SIGN	TELESCOPI NG STEEL SIGN	WOOD SIGN SUPPORT	TELESCOPI NG STEEL BASE	Notes
Boone	US 20 N Frt Rd	2/3 mile west of I-90	0.64		Road Ends 500 ft	W8-I108	36	36	9.00								15.0		
Boone	US 20	State St in Cherry Valley	0.11	M	Keep Right	R4-7	24	30	5.00						11.0	5.0			West Median
Boone	US 20	700' wet of Ceroni Rd	0.84	Lt	Stop	R1-1	36	36	9.00						11.0	5.0			
					Divided Highway (T-int)	R6-3A	30	24	5.00										
					NO OUTLET	RSPC	30	24	5.00										
Boone	US 20	700' wet of Ceroni Rd	0.84	M	One way (Enclosed in Left arrow)	R6-1L	36	12	3.00						11.0	5.0			
					Yield	R2-1	36	36	4.50										
Boone	US 20	Whitney Blvd	5.31	Lt	Red Diamond	OM4-3	18	18	2.30				2.30		9.0	5.0			Move to between Whitney and sidewalk
Boone	US 20	Whitney Blvd	5.31	Lt	Road Ends	R11-I100	36	30	7.50				2.30		9.0	5.0			
Boone	US 20	Whitney Blvd	5.31	Lt	Red Diamond	OM4-3	18	18	2.30						9.0	5.0			
Boone	US 20	250 feet north of Logan Ave	7.85	Lt	Speed Limit 45	R2-1	30	36	7.50										
					To	M4-5	24	12					2.00						
					IL 76	M1-I100	24	24					4.00						
					Straight up arrow	M6-3	21	15					2.20						
Boone	US 20	Logan Ave	7.90	M	Keep Right	R4-7	24	30	5.00						10.0	3.0			Core south median nose

MODEL: Default
 FILE NAME: S:\Operations\Sharrick\478 - 2024 Signing Contract\478 CAD\478.dwg

USER NAME = Kristine Hill PLOT SCALE = 1/4" = 2526' / in PLOT DATE = Mar-13-2024 11:43:33 AM	DESIGNED - _____ DRAWN - _____ CHECKED - _____ DATE - _____	REVISED - _____ REVISED - _____ REVISED - _____ REVISED - _____	STATE OF ILLINOIS DEPARTMENT OF TRANSPORTATION	BOONE SCHEDULE OF QUANTITIES	F.A. RTE. _____ VAR. _____ SECTION D2 SG 2025 COUNTY VARIOUS TOTAL SHEETS 19 SHEET NO. 3 CONTRACT NO. 64T28 ILLINOIS FED. AID PROJECT
SCALE: _____ SHEET _____ OF _____ SHEETS STA. _____ TO STA. _____					

SCHEDULE OF QUANTITIES

72000100 72000200 72400710 72400720 72400310 72400320 72800100 72800100 73000100

County	Route	Location	Mile	Side	Common Name of Sign	Sign Code	Size Hor (in)	Size Ver (in)	SIGN PANEL TYPE 1	SIGN PANEL TYPE 2	RELOCATE SIGN PANEL	RELOCATE SIGN PANEL	REMOVE SIGN PANEL	REMOVE SIGN PANEL	TELESCOPI NG STEEL SIGN	TELESCOPI NG STEEL SIGN	WOOD SIGN SUPPORT	TELESCOPI NG STEEL BASE	Notes
Carroll	US 52	At Mississippi River Brdge	0.20	Rt	IL 84	M1-1100	24	24					4.00						Remove steel plates from back. Reuse
					Straight up arrow	M6-3	21	15					2.20						
					America's Byways	D6-4	24	12	2.00										
Carroll	US 52	100' south of Webster	0.48	Rt	Speed Limit 30	R2-1	30	36					7.50						Remove sign and post
Carroll	US 52	50' North of Van Buren	0.53	Rt	Speed Limit 30	R2-1	30	36	7.50						10.0	5.0			
Carroll	US 52	50' North of Van Buren	0.53	Lt	Speed Limit 30	R2-1	30	36			7.50				10.0	5.0			Relocate from 0.44
Carroll	US 52	250' south of Van Buren	0.59	Lt	Speed Limit 30	R2-1	30	36					7.50						Remove sign and post
Carroll	US 52	50' north of Murray St	0.75	Rt	Speed Limit 30	R2-1	30	36	7.50						10.0	3.0		1.0	
Carroll	US 52	50' north of Murray St	0.75	Lt	Speed Limit 30	R2-1	30	36	7.50						10.0	3.0		1.0	
Carroll	US 52	150' south of Murray St	0.79	Lt	Library symbol	I-8	24	24	4.00						10.0			1.0	
					Left Directional arrow	M6-1L	21	15	2.20										
Carroll	US 52	100' south of Adams St	0.98	Rt	Speed Limit 30	R2-1	30	36	7.50						10.0	3.0		1.0	
Carroll	US 52	100' south of Adams St	0.98	Lt	Speed Limit 30	R2-1	30	36	7.50						10.0	3.0		1.0	
Carroll	US 52	100 feet east of 3rd St	1.20	Rt	Two-Way Left Turn Only	R3-9B	24	36	6.00						11.0	5.0			
Carroll	US 52	50' west of 4th St	1.22	Lt	Speed Limit 30	R2-1	30	36	7.50						11.0	5.0			
Carroll	US 52	5th St-South	1.36	Rt	Speed Limit 30	R2-1	30	36					7.50						Remove sign and post
Carroll	US 52	200' west of Keller St	1.40	Rt	Speed Limit 30	R2-1	30	36	7.50						11.0	5.0			
Carroll	US 52	120' east of Keller St	1.46	Lt	Speed Limit 30	R2-1	30	36	7.50						11.0	5.0			
Carroll	US 52	50' west of 6th St	1.51	Lt	Speed Limit 30	R2-1	30	36					7.50						Remove sign and post
Carroll	US 52	50' east of 6th St	1.53	Rt	Speed Limit 30	R2-1	30	36					7.50						
Carroll	US 52	90' west of Park St	1.58	Rt	Speed Limit 30	R2-1	30	36	7.50						11.0	5.0			
Carroll	US 52	150' east of Park St	1.63	Lt	Speed Limit 30	R2-1	30	36					7.50						Remove sign and post
Carroll	US 52	100' east of Gilbert	1.68	Lt	Speed Limit 30	R2-1	30	36	7.50						11.0	5.0			
Carroll	US 52	150' east of Gilbert	1.77	Rt	Speed Limit 30	R2-1	30	36					7.50						
Carroll	US 52	100' east of Gilbert	1.80	Rt	Speed Limit 30	R2-1	30	36	7.50						11.0	5.0			
Carroll	US 52	50' east of Pike St	1.87	Lt	Speed Limit 30	R2-1	30	36					7.50						
Carroll	US 52	250' east of Pike St	1.91	Lt	Speed Limit 30	R2-1	30	36	7.50						11.0	5.0			
Carroll	US 52	350' east of Pike St	1.93	Rt	Speed Limit 30	R2-1	30	36					7.50						Remove sign and post
Carroll	US 52	800' east of Pike St	2.01	Rt	Speed Limit 30	R2-1	30	36	7.50										cut off excess post
					National Route	XM-20	24	12					2.00						other signs on post to be relocated
					Next Right	MSPV	21	15					2.20						

MODEL: D:\proj\...
 FILE NAME: S:\0\...
 2024 Summary Contract\64T28_CADD_sno.dwg

USER NAME - Kristine Hill	DESIGNED - _____	REVISED - _____
	DRAWN - _____	REVISED - _____
PLOT SCALE - 1/4" = 10'-0"	CHECKED - _____	REVISED - _____
PLOT DATE - Mar-13-2024 11:43:45 AM	DATE - _____	REVISED - _____

STATE OF ILLINOIS
DEPARTMENT OF TRANSPORTATION

CARROLL
SCHEDULE OF QUANTITIES

SCALE: _____ SHEET _____ OF _____ SHEETS STA. _____ TO STA. _____

F.A. RTE.	SECTION	COUNTY	TOTAL SHEETS	SHEET NO.
VAR	D2 5G 2025	VARIOUS	19	4
CONTRACT NO. 64T28				
ILLINOIS FED. AID PROJECT				

SCHEDULE OF QUANTITIES

72000100 72000200 72400710 72400720 72400310 72400320 72800100 72800100 73000100

County	Route	Location	Mile	Side	Common Name of Sign	Sign Code	Size Hor (in)	Size Ver (in)	SIGN PANEL TYPE 1	SIGN PANEL TYPE 2	RELOCATE SIGN PANEL	RELOCATE SIGN PANEL	REMOVE SIGN PANEL	REMOVE SIGN PANEL	TELESCOPI NG STEEL SIGN	TELESCOPI NG STEEL SIGN	WOOD SIGN SUPPORT	TELESCOPI NG STEEL BASE	Notes
Carroll	US 52	approaching IL 84 S	2.03	Rt	Signal Ahead	W3-3	36	36					9.00						
Carroll	US 52	approaching IL 84 S	2.07	Rt	South	M3-3	24	12			2.00						20.0		Relocate 180' east
					National Route	XM-20	24	12					2.00						
					America's Byways	D6-4	24	12	2.00										
					IL 84	M1-1100	24	24			4.00								
					Great River Rd	XM-20	24	24			4.00								
					Advance Right Turn Arrow	M5-1R	21	15			2.20								
Carroll	US 52	approaching IL 84 S	2.09	Rt	Signal Ahead	W3-3	36	36	9.00								16.0		100' sign spacing
Carroll	US 52	approaching IL 84 S	2.11	Rt	^ Mt Carroll ^ Dixon East Moline -->	D1-3	60	36				15.00			22.0	10.0			100' sign spacing
Carroll	US 52	approaching IL 84 S	2.12	Rt	South	M3-3	24	12					4.00						Remove signs and post
					National Route	D6-4	24	12					2.00						
					IL 84	M1-1100	24	24					4.00						
					Great River Rd	XM-2	24	24					4.00						
					Right arrow	M6-1R	21	15					2.20						
Carroll	US 52	approaching IL 84 S	2.13	Rt	US 52	M1-4	24	24			4.00						20.0		100' sign spacing
					IL 64	M1-1100	24	24			4.00								
					Straight up arrow	M603	21	15			2.20								
					South	M3-3	24	12			2.00								
					America's Byways	D6-4	24	12	2.00										
					IL 84	M1-1100	24	24			4.00								
					Great River Rd	XM-2	24	24			4.00								
					Right arrow	M6-1R	21	15	2.20										
Carroll	US 52	50' south of Superior	2.35	Lt	Speed Limit 30	R2-1	30	36	7.50						11.0	5.0			100' before signal ahead
Carroll	US 52	1/4 mile east of IL 73	18.97	Lt	School Crossing symbol	S1-1	36	36	9.00								15.0		
					"School" plate	S4-3P	24	9	1.50										
Carroll	IL 78	Carroll Creek in Mt. Carroll	12.06	Rt	Carroll Creek	I-3	30	24	5.00										mount on existing wood post
Carroll	IL 78	Carroll Creek in Mt. Carroll	12.12	Lt	Carroll Creek	I-3	30	24	5.00										Band to light pole
Carroll	IL 78	1/3 mi south of Blue Mtn Rd	16.08	Rt	East Plum River	I-3	30	30	6.30					8.0					Bolt to guardrail post
Carroll	IL 78	1/3 mi south of Blue Mtn Rd	16.12	Lt	East Plum River	I-3	30	30	6.30					8.0					Bolt to guardrail post
Carroll	IL 84	800 feet south of Jo Dav. Co.	21.00	Rt	IL 84 Carroll 21 mile marker	M1-1200	18	18	2.30						9.0	5.0			
					IL 84 Carroll 21 mile marker	M1-1200	18	18	2.30										
Carroll	IL 84	200 feet south of Jo Dav. Co	21.09	Rt	Curve left	W1-2L	36	36	9.00								16.0		

MODEL: default
 FILE NAME: S:\Operations\Sharon\64178 - 2024 Summit Contract\64178_CADD.dwg

USER NAME = Kristina Hill PLOT SCALE = 104.2526 / in. PLOT DATE = Mar-13-2024 11:43:56 AM	DESIGNED - _____ DRAWN - _____ CHECKED - _____ DATE - _____	REVISED - _____ REVISED - _____ REVISED - _____ REVISED - _____	STATE OF ILLINOIS DEPARTMENT OF TRANSPORTATION	CARROLL SCHEDULE OF QUANTITIES	F.A. RTE = _____ VAR = _____ SECTION = D2 SG 2025 COUNTY = VARIOUS TOTAL SHEETS = 19 SHEET NO. = 5 CONTRACT NO. 64178
			SCALE _____ SHEET _____ OF _____ SHEETS STA. _____ TO STA. _____		ILLINOIS FED. AID PROJECT

SCHEDULE OF QUANTITIES

72000100 72000200 72400710 72400720 72400310 72400320 72800100 72800100 73000100

County	Route	Location	Mile	Side	Common Name of Sign	Sign Code	Size Hor (in)	Size Ver (in)	72000100		72000200		72400710		72400720		72400310		72400320		72800100		72800100		73000100		Notes	
									SIGN PANEL TYPE 1	SIGN PANEL TYPE 2	RELOCATE SIGN PANEL	RELOCATE SIGN PANEL	REMOVE SIGN PANEL	REMOVE SIGN PANEL	TELESCOPI NG STEEL SIGN	TELESCOPI NG STEEL SIGN	WOOD SIGN SUPPORT	TELESCOPI NG STEEL BASE										
Henry	I-280 N Frt Rd	Near US 6, off of Briar Bluff	0.00	Lt	Stop	R1-1	36	36	9.00											9.0	5.0						At Briar Bluff	
Henry	I-280 N Frt Rd	Near US 6, off of Briar Bluff	0.02	Rt	No Outlet	W14-2	36	36	9.00																		15.0	
Henry	I-280 N Frt Rd	Near US 6, off of Briar Bluff	0.02	Rt	Large Right Arrow	W1-6R	48	24	8.00																		13.0	
Henry	I-280 N Frt Rd	Near US 6, off of Briar Bluff	0.02	Rt	Large Left Arrow	W1-6L	48	24	8.00																		13.0	
Henry	I-280 N Frt Rd	Near US 6, off of Briar Bluff	0.70	Rt	Road Ends 500 feet	W8-I108	36	36	9.00																		16.0	
Henry	I-280 N Frt Rd	Near US 6, off of Briar Bluff	0.79	M	Red Diamond	OM4-3	18	18	2.30											9.0	5.0							Move to between Whitney and sidewalk
Henry	I-280 N Frt Rd	Near US 6, off of Briar Bluff	0.79	M	Road Ends	R11-I100	36	30	7.50											9.0	5.0							
Henry	I-280 N Frt Rd	Near US 6, off of Briar Bluff	0.79	M	Red Diamond	OM4-3	18	18	2.30											9.0	5.0							
Henry	US 34	Division St - Kewanee	17.84	M	Do Not Enter	R5-1	36	36	9.00											11.0	3.0							
Henry	IL 78	300' north of 9th - Kewanee	7.36	L	Speed Limit 30	R2-1	30	36	7.50											7.50	12.0	5.0						Offset signs away from roadway
					End School Zone	SS-2	24	30	5.00																			

MODEL Path: \\s:\hills\GIS\Projects\Henry\Henry\2024_Summary_Contract\64T28_CADD\104.dwg

USER NAME = Kristine Hill	DESIGNED - _____	REVISED - _____
DRAWN - _____	REVISIONS - _____	
PLOT SCALE = 1/4" = 2526' / in	CHECKED - _____	REVISIONS - _____
PLOT DATE = Mar-13-2024 11:44:11 AM	DATE - _____	REVISIONS - _____

**STATE OF ILLINOIS
DEPARTMENT OF TRANSPORTATION**

**HENRY
SCHEDULE OF QUANTITIES**

SCALE _____ SHEET _____ OF _____ SHEETS STA _____ TO STA _____

F.A. RTE	SECTION	COUNTY	TOTAL SHEETS	SHEET NO.
VAR	D2 SG 2025	VARIOUS	19	9
CONTRACT NO. 64T28				
ILLINOIS FED. AID PROJECT				

SCHEDULE OF QUANTITIES

72000100 72000200 72400710 72400720 72400310 72400320 72800100 72800100 73000100

County	Route	Location	Mile	Side	Common Name of Sign	Sign Code	Size Hor (in)	Size Ver (in)	SIGN PANEL TYPE 1	SIGN PANEL TYPE 2	RELOCATE SIGN PANEL	RELOCATE SIGN PANEL	REMOVE SIGN PANEL	REMOVE SIGN PANEL	TELESCOPI NG STEEL SIGN	TELESCOPI NG STEEL SIGN	WOOD SIGN SUPPORT	TELESCOPI NG STEEL BASE	Notes	
Jo Daviess	N. Canyon Rd	N of Apple River Canyon St Pk	46.86	R	No Passing Zone	W14-3	64	48		10.70							15.0			
Jo Daviess	W Canyon Rd	550' west of N. Canyon Rd	6.43	R	Winding Road Right 30 mph advisory plate	W1-5R W13-1	36 24	36 24	9.00 4.00								17.0			
Jo Daviess	W Canyon Rd	1/4 mile east of N Canyon Rd	6.56	R	Speed Limit 30	R2-1	30	36	7.50						9.0	5.0				
Jo Daviess	US 20	620' west of Chemical Plant Rd	5.51	R	Cross Road Main St One Way (Enclosed in left arrow) One Way (with left arrow)	W2-1 W17-I100 R6-1L R6-2L	36 36 36 24	36 9 12 30	9.00 2.30 3.00									18.0		
Jo Daviess	US 20	Between Imus and Menominee	7.35	M	One Way (with right arrow)	R6-2R	24	30	5.00						11.0	5.0			Opposite #15001	
Jo Daviess	US 20	Between Imus and Menominee	7.45	Rt	One Way (with left arrow)	R6-2L	24	30	5.00						11.0	5.0			Opposite #14920	
Jo Daviess	US 20	Between Imus and Menominee	7.61	M	One Way (with right arrow)	R6-2R	24	30	5.00						11.0	5.0			Opposite #14725	
Jo Daviess	US 20	Between Imus and Menominee	7.70	M	One Way (with right arrow)	R6-2R	24	30	5.00						11.0	5.0			Opposite #14603	
Jo Daviess	US 20	Between Menminee and IL 84	8.19	M	One Way (with right arrow)	R6-2R	24	30	5.00						11.0	5.0			Opposite #14303	
Jo Daviess	US 20	Between Menminee and IL 84	8.39	M	One Way (with right arrow)	R6-2R	24	30	5.00						11.0	5.0			Opposite #13961	
Jo Daviess	US 20	1/2 mile west of IL 84	10.54	L	Freeway Designation Sign	R15-I105	42	30	8.80								12.0		along the right of way line	
Jo Daviess	US 20	west of IL 84	10.74	R	Red Diamond	10.74	18	18	2.30						9.0	5.0				
Jo Daviess	US 20	IL 84	11.05	R	America's Byways Great River Rd	D6-4 XM-2	24 24	12 24	2.00			4.00								
Jo Daviess	US 20	1/2 mile west of IL 84	11.20	R	Freeway Designation Sign	R15-I105	42	30	8.80								12.0		along the right of way line	
Jo Daviess	US 20	Galena	12.32	R	Two way left turn only	R3-9B	24	36	6.00						11.0	5.0				
Jo Daviess	US 20	Galena	13.15	L	Two way left turn only	R3-9B	24	36	6.00						11.0	5.0				
Jo Daviess	US 20	Galena	15.06	R	Two way left turn only	R3-9B	24	36	6.00						11.0	5.0				
Jo Daviess	US 20	Galena	15.17	L	Two way left turn only	R3-9B	24	36	6.00						11.0	5.0				
Jo Daviess	US 20	Stockton	41.11	L	Truck Symbol	W11-10	36	36	9.00								16.0			
Jo Daviess	US 20	Stockton	41.65	L	School Crossing symbol "School" plate	S1-1 S4-3P	36 24	36 9	9.00 1.50						10.0	5.0				
Jo Daviess	IL 78	Warren	22.56	R	Truck symbol	W11-10	36	36	9.00								16.0			

MODEL Default
FILE NAME: S:\Operations\Share\64128 - 2024 Summer Contract\64128 CAD.dwg

USER NAME = Kristina Hill PLOT SCALE = 1/4" = 2526' / in PLOT DATE = Mar 13 2024 11:44:22 AM	DESIGNED - _____ DRAWN - _____ CHECKED - _____ DATE - _____	REVISED - _____ REVISED - _____ REVISED - _____ REVISED - _____	STATE OF ILLINOIS DEPARTMENT OF TRANSPORTATION	JO DAVIESS SCHEDULE OF QUANTITIES	F.A. RTE. _____ VAR. _____ SECTION D2 5G 2025 COUNTY VARIOUS TOTAL SHEETS 19 SHEET NO. 7 CONTRACT NO. 64T28 ILLINOIS FED. AID PROJECT
			SCALE _____ SHEET _____ OF _____ SHEETS STA. _____ TO STA. _____		

SCHEDULE OF QUANTITIES

72000100 72000200 72400710 72400720 72400310 72400320 72800100 72800100 73000100

County	Route	Location	Mile	Side	Common Name of Sign	Sign Code	Size Hor (in)	Size Ver (in)	72000100	72000200	72400710	72400720	72400310	72400320	72800100	72800100	73000100	Notes	
									SIGN PANEL TYPE 1	SIGN PANEL TYPE 2	RELOCATE SIGN PANEL	RELOCATE SIGN PANEL	REMOVE SIGN PANEL	REMOVE SIGN PANEL	TELESCOPI NG STEEL SIGN	TELESCOPI NG STEEL SIGN	WOOD SIGN SUPPORT		TELESCOPI NG STEEL BASE
Lee	IL 2	Between Sterling and Dixon	0.30	R	Freeway Designation	R15-I105	42	30	8.80									12.0	along the right of way line
Lee	IL 2	Between Sterling and Dixon	0.80	L	Freeway Designation	R15-I105	42	30	8.80									12.0	along the right of way line
Lee	IL 2	Between Sterling and Dixon	1.30	R	Freeway Designation	R15-I105	42	30	8.80									12.0	along the right of way line
Lee	IL 2	Between Sterling and Dixon	1.80	L	Freeway Designation	R15-I105	42	30	8.80									12.0	along the right of way line
Lee	IL 2	Between Sterling and Dixon	2.30	R	Freeway Designation	R15-I105	42	30	8.80									12.0	along the right of way line
Lee	IL 2	Between Sterling and Dixon	2.95	L	Freeway Designation	R15-I105	42	30	8.80									12.0	along the right of way line
Lee	IL 2	Between Sterling and Dixon	3.45	R	Freeway Designation	R15-I105	42	30	8.80									12.0	along the right of way line
Lee	IL 2	Between Sterling and Dixon	3.95	R	Freeway Designation	R15-I105	42	30	8.80									12.0	along the right of way line
Lee	IL 2	Between Sterling and Dixon	5.45	R	Freeway Designation	R15-I105	42	30	8.80									12.0	along the right of way line
Lee	IL 2	Between Sterling and Dixon	5.95	L	Freeway Designation	R15-I105	42	30	8.80									12.0	along the right of way line
Lee	IL 2	Between Sterling and Dixon	6.45	R	Freeway Designation	R15-I105	42	30	8.80									12.0	along the right of way line

MODEL: Default
FILE NAME: S:\projects\share\64228 - 2024 Signing Contract\64228_CADD_sms.dgn

USER NAME = Kristine Hill PLOT SCALE = 104.2526' / in PLOT DATE = Mar-13-2024 11:44:34 AM	DESIGNED - _____ DRAWN - _____ CHECKED - _____ DATE - _____	REVISED - _____ REVISED - _____ REVISED - _____ REVISED - _____	STATE OF ILLINOIS DEPARTMENT OF TRANSPORTATION	LEE SCHEDULE OF QUANTITIES	F.A. RTE. _____ VAR. _____ SECTION D2 SG 2025 COUNTY VARIOUS TOTAL SHEETS 19 SHEET NO. 8 CONTRACT NO. 64T28 ILLINOIS FED. AID PROJECT
-------------------------------------------------------------------------------------------------	----------------------------------------------------------------------	--------------------------------------------------------------------------	-----------------------------------------------------------	---------------------------------------	---

SCHEDULE OF QUANTITIES

72000100 72000200 72400710 72400720 72400310 72400320 72800100 72800100 73000100

County	Route	Location	Mile	Side	Common Name of Sign	Sign Code	Size Hor (in)	Size Ver (in)	SIGN PANEL TYPE 1	SIGN PANEL TYPE 2	RELOCATE SIGN PANEL	RELOCATE SIGN PANEL	REMOVE SIGN PANEL	REMOVE SIGN PANEL	TELESCOPI NG STEEL SIGN	TELESCOPI NG STEEL SIGN	WOOD SIGN SUPPORT	TELESCOPI NG STEEL BASE	Notes
Ogle	River Rd	Oregon	0.04	R	Freeway Designation	R15-I105	42	30	8.80				6.80				12.0		along the right of way line
Ogle	River Rd	Oregon	0.50	L	Freeway Designation	R15-I105	42	30	8.80								12.0		along the right of way line
Ogle	River Rd	Oregon	1.00	R	Freeway Designation	R15-I105	42	30	8.80								12.0		along the right of way line
Ogle	River Rd	Oregon	1.50	L	Freeway Designation	R15-I105	42	30	8.80				6.80				12.0		along the right of way line
Ogle	River Rd	Oregon	1.73	R	Freeway Designation	R15-I105	42	30	8.80								12.0		along the right of way line
Ogle	IL 72	just west of IL 251	34.00	R	Stop	R1-1	36	36	9.00								15.0		At IDOT facility
					Click it or Ticket	XM-33	36	36	9.00										
Ogle	IL 251	I-88	1.08	L	Freeway Designation	R15-I105	42	30	8.80								13.0		along the right of way line
					Left Directional arrow	M6-1L	21	15	2.20										
Ogle	IL 251	Near Winnebago Co	17.17	R	Truck Symbol	W11-10	36	36	9.00								16.0		

MODEL Default
FILE NAME: S:\p\ralph\shar064178 - 2024 Signing Contract\64178 CAD\ARL.dwg

USER NAME = Kristine Hill	DESIGNED - _____	REVISED - _____
	DRAWN - _____	REVISED - _____
PLOT SCALE = 1/4" = 1'-0"	CHECKED - _____	REVISED - _____
PLOT DATE = Mar 13 2024 11:44:33 AM	DATE - _____	REVISED - _____

STATE OF ILLINOIS
DEPARTMENT OF TRANSPORTATION

OGLE
SCHEDULE OF QUANTITIES

SCALE: _____ SHEET _____ OF _____ SHEETS STA. _____ TO STA. _____

F.A. RTE.	SECTION	COUNTY	TOTAL SHEETS	SHEET NO.
VAR	D2 SG 2025	VARIOUS	19	9
CONTRACT NO. 64T28				
ILLINOIS FED. AID PROJECT				

SCHEDULE OF QUANTITIES

72000100 72000200 72400710 72400720 72400310 72400320 72800100 72800100 73000100

County	Route	Location	Mile	Side	Common Name of Sign	Sign Code	Size Hor (in)	Size Ver (in)	SIGN PANEL TYPE 1	SIGN PANEL TYPE 2	RELOCATE SIGN PANEL	RELOCATE SIGN PANEL	REMOVE SIGN PANEL	REMOVE SIGN PANEL	TELESCOPI NG STEEL SIGN	TELESCOPI NG STEEL SIGN	WOOD SIGN SUPPORT	TELESCOPI NG STEEL BASE	Notes
Rock Island	River Dr	At I-74 SB exit ramp	0.29	L	No Left Turn	R3-2	30	36	7.50										Banded to signal post
Rock Island	7th Ave	At I-74	0.09	R	Left Lane must turn left	WSPC	36	36	9.00								16.0		
Rock Island	7th Ave	At I-74	0.33	L	No Left Turn	R3-2	30	36	7.50										Banded to signal post
Rock Island	19th E Frt Rd	East Moline	0.02	R	Road Ends 500 feet	W8-1108	36	36	9.00								15.0		
Rock Island	Colona Rd	Troy Dr	0.40	R	Keep Right	R4-7	24	30	5.00						11.0	3.0			
Rock Island	IL 5 N Frt Rd	East of IL 84	12.73	M	Red Diamond	OM4-3	18	18	2.30						9.0	5.0			
Rock Island	IL 5 N Frt Rd	East of IL 84	12.73	M	Road Ends	R11-1100	36	30	7.50						9.0	5.0			
Rock Island	IL 5 N Frt Rd	East of IL 84	12.73	M	Red Diamond	OM4-3	18	18	2.30						9.0	5.0			
Rock Island	IL 5 N Frt Rd	East of IL 84	12.82	L	Road Ends 500 feet	W8-1108	36	36	9.00								15.0		
Rock Island	IL 5 S Frt Rd	East of IL 84	12.73	M	Red Diamond	OM4-3	18	18	2.30						9.0	5.0			
Rock Island	IL 5 S Frt Rd	East of IL 84	12.73	M	Road Ends	R11-1100	36	30	7.50						9.0	5.0			
Rock Island	IL 5 S Frt Rd	East of IL 84	12.73	M	Red Diamond	OM4-3	18	18	2.30						9.0	5.0			
Rock Island	IL 5 S Frt Rd	East of IL 84	12.82	L	Road Ends 500 feet	W8-1108	36	36	9.00								15.0		
Rock Island	IL 5 S Frt Rd	4th Ave access	13.87	R	No Outlet	W14-2	36	36	9.00								15.0		
Rock Island	US 6 Frt Rd	US 150	5.46	M	Red Diamond	OM4-3	18	18	2.30						9.0	5.0			
Rock Island	US 6 Frt Rd	US 150	5.46	M	Road Ends	R11-1100	36	30	7.50						9.0	5.0			
Rock Island	US 6 Frt Rd	US 150	5.46	M	Red Diamond	OM4-3	18	18	2.30						9.0	5.0			
Rock Island	Ave of Citites 5 Frt Rd	5th St East Moline	0.65	L	School Symbol	S1-1	36	36	9.00								15.0		
Rock Island	27th St	2/10 mile east of I-74 stub	0.19	M	No U-Turn	R2-4	24	24	4.00						10.0	3.0			
Rock Island	27th St	250' south of 36th/38th Ave	1.80	M	One Way (Enclosed in Right Arrow)	R6-1R	36	12	3.00						9.0	3.0			
Rock Island	27th St	north of Ave of the Citites	2.95	L	West (Blue)	M3-4	24	12	2.00								17.0		
					West (White)	M3-4	24	12	2.00										
					I-74	M1-1	24	24	4.00										
					US 6	M1-4	24	24	4.00										
					Diagonal Left Arrow (Blue)	M6-2L	21	15	2.20										
					Diagonal Left Arrow (White)	M6-2L	21	15	2.20										
Rock Island	27th St	7th Ave - Moline	4.11	L	Jct (Blue)	M2-1	21	15	2.20						11.0	5.0			
					I-74	M1-1	24	24	4.00										
Rock Island	27th St	Ave of The Cities	60.18	R	Signal Ahead	W3-3	36	36	9.00								18.0		
					Avenue of the Citites	W17-1100	36	15	3.80										
Rock Island	27th St	Ave of The Cities	60.18	R	Signal Ahead	W3-3	36	36	9.00								18.0		
					Avenue of the Citites	W17-1100	36	15	3.80										
Rock Island	RI-Mian Pkwy	at IL 5	0.23	L	West (white)	M3-4	36	18	4.50								19.0		
					Illinois 5	M1-1100	36	36	9.00										
					Diagonal Right arrow	M6-2R	30	21	4.40										

MODEL DRAWN: S:\Projects\Shared\64278 - 2024 Signing Contract\64278 CAD.DWG.dwg

USER NAME → Kristine Hill	DESIGNED - _____	REVISED - _____
	DRAWN - _____	REVISED - _____
PLOT SCALE = 1/4" = 1'-0"	CHECKED - _____	REVISED - _____
PLOT DATE = Mar-13-2024 11:44:55 AM	DATE - _____	REVISED - _____

**STATE OF ILLINOIS
DEPARTMENT OF TRANSPORTATION**

**ROCK ISLAND
SCHEDULE OF QUANTITIES**

SCALE: _____ SHEET _____ OF _____ SHEETS STA. _____ TO STA. _____

F.A. RTE	SECTION	COUNTY	TOTAL SHEETS	SHEET NO.
VAR	D2 SG 2025	VARIOUS	19	10
CONTRACT NO. 64278			ILLINOIS FED. AID PROJECT	

SCHEDULE OF QUANTITIES

72000100 72000200 72400710 72400720 72400310 72400320 72800100 72800100 73000100

County	Route	Location	Mile	Side	Common Name of Sign	Sign Code	Size Hor (in)	Size Ver (in)	SIGN PANEL TYPE 1	SIGN PANEL TYPE 2	RELOCATE SIGN PANEL	RELOCATE SIGN PANEL	REMOVE SIGN PANEL	REMOVE SIGN PANEL	TELESCOPI NG STEEL SIGN	TELESCOPI NG STEEL SIGN	WOOD SIGN SUPPORT	TELESCOPI NG STEEL BASE	Notes
Rock Island	RI-Milan Pkwy	Ramp to Airport Rd	0.92	R	Wrong Way	R5-1A	42	30	8.80										Band to light pole
Rock Island	RI-Milan Pkwy	Ramp to Airport Rd	0.92	L	Wrong Way	R5-1A	42	30	8.80								14.0		
Rock Island	RI-Milan Pkwy	Ramp to Airport Rd	1.23	R	To (blue)	M4-5	24	12	2.00								16.0		
					To (blue)	M4-5	24	12	2.00										
					I-280	M1-1	30	24	5.00										
					I-74	M1-1	24	24	4.00										
					Left arrow (blue)	M6-1L	21	15	2.20										
					Right arrow (blue)	M6-1R	21	15	2.20										
Rock Island	RI-Milan Pkwy	Ramp to Airport Rd	1.23	R	Signal Ahead	W3-3	36	36	9.00								16.0		
					Airport Rd	W17-1100	36	9	2.30										
					Wrong Way	R5-1A	42	30	8.80										
Rock Island	US 67 E Frt Rd	17th Ave	7.59	R	Speed Limit 35	R2-1	30	36	7.50								14.0		
Rock Island	US 67 E Frt Rd	17th Ave	7.63	R	School Crossing symbol	S1-1	36	36	9.00								15.0		
					Ahead	W16-9P	24	12	2.00										
Rock Island	US 67 E Frt Rd	14th Ave	7.71	R	School Crossing symbol	S1-1	36	36	9.00				9.00				16.0		
					Diagonal left directional arrow	M6-2L	21	15	2.20										
Rock Island	US 67 E Frt Rd	14th Ave	7.72	L	School Crossing symbol	S1-1	36	36	9.00								16.0		
					Diagonal left directional arrow	M6-2L	21	15	2.20										
Rock Island	US 67 E Frt Rd	14th Ave	7.78	L	School Crossing symbol	S1-1	36	36	9.00				9.00				13.0		
					Ahead	W16-9P	24	12	2.00										
Rock Island	US 67 E Frt Rd	Knoxville Rd	8.10	R	Speed Limit 35	R2-1	30	36	7.50								15.0		
Rock Island	US 67 E Frt Rd	Knoxville Rd	8.15	L	Stop Ahead	W3-1	36	36	9.00								15.0		
Rock Island	US 67 E Frt Rd	Knoxville Rd	8.19	R	Stop Ahead	W3-1	36	36					9.00						
					No Parking	R8-3	18	18					2.30						
Rock Island	US 67 E Frt Rd	Knoxville Rd	8.25	R	Turn Left	W1-1L	36	36	9.00								17.0		
					15 mph advisory	W13-1P	24	24	4.00										
Rock Island	US 67 E Frt Rd	Knoxville Rd	8.15	R	Stop Ahead	W3-1	36	36	9.00								15.0		
Rock Island	US 67 E Frt Rd	I-280	8.28	L	Speed Limit 35	R2-1	30	36	7.50								14.0		
Rock Island	US 67 E Frt Rd	I-280	8.29	R	Large Right Arrow	W1-6R	48	24	8.00								13.0		
Rock Island	US 67 E Frt Rd	I-280	8.29	R	Large Left Arrow	W1-6L	48	24	8.00								13.0		
Rock Island	US 67 E Frt Rd	I-280	8.37	R	Large Right Arrow	W1-6R	48	24	8.00								13.0		
Rock Island	US 67 E Frt Rd	I-280	8.37	R	Large Left Arrow	W1-6L	48	24	8.00								13.0		
Rock Island	US 67 E Frt Rd	I-280	8.39	R	Speed Limit 30	R2-1	30	36	7.50								14.0		
Rock Island	US 67 E Frt Rd	I-280	8.44	L	Turn Right	W1-1R	36	36	9.00								17.0		
					15 mph advisory	W13-1P	24	24	4.00										
Rock Island	US 67 E Frt Rd	I-280	8.42	L	Stop Ahead	W3-1	36	36	9.00				9.00				15.0		
Rock Island	US 67 E Frt Rd	I-280	8.57	L	Speed Limit 30	R2-1	30	36	7.50								15.0		
					No Parking	R8-3	24	24	4.00				2.30						

HOPTEL Default
 FILE NAME: S:\Operations\Share\64T28 - 2024 Signing Contract\64T28 CADP.dwg
 DATE: 11/11/2024 11:45:04 AM

USER NAME = Kristine Hill	DESIGNED -	REVISED -
	DRAWN -	REVISED -
PLOT SCALE = 1/4" = 1'-0"	CHECKED -	REVISED -
PLOT DATE = Mar-13-2024 11:45:04 AM	DATE -	REVISED -

STATE OF ILLINOIS
DEPARTMENT OF TRANSPORTATION

ROCK ISLAND	
SCHEDULE OF QUANTITIES	
SCALE: _____	SHEET _____ OF _____ SHEETS
STA. _____	TO STA. _____

F.A. RTE.	SECTION	COUNTY	TOTAL SHEETS	SHEET NO.
VAR	D2 5G 2025	VARIOUS	19	11
CONTRACT NO. 64T28				
ILLINOIS		FED. AID PROJECT		

SCHEDULE OF QUANTITIES

72000100 72000200 72400710 72400720 72400310 72400320 72800100 72800100 73000100

County	Route	Location	Mile	Side	Common Name of Sign	Sign Code	Size Hor (in)	Size Ver (in)	SIGN PANEL TYPE 1	SIGN PANEL TYPE 2	RELOCATE SIGN PANEL	RELOCATE SIGN PANEL	REMOVE SIGN PANEL	REMOVE SIGN PANEL	TELESCOPI NG STEEL SIGN	TELESCOPI NG STEEL SIGN	WOOD SIGN SUPPORT	TELESCOPI NG STEEL BASE	Notes
Rock Island	US 67 W Frt Rd	RI-Milan Pkwy	7.23	R	Speed Limit 35	R2-1	30	36	7.50								14.0		
Rock Island	US 67 W Frt Rd	RI-Milan Pkwy	7.30	L	Speed Limit 35	R2-1	30	36	7.50								14.0		
Rock Island	US 67 W Frt Rd	RI-Milan Pkwy	7.55	R	Left side Road	W2-2L	36	36	9.00								16.0		
					Bruce Ave	W17-I100	30	9	1.90										
Rock Island	US 67 W Frt Rd	RI-Milan Pkwy	7.64	R	Speed Limit 35	R2-1	30	36	7.50								14.0		
Rock Island	US 67 W Frt Rd	RI-Milan Pkwy	7.71	R	School Crossing symbol	S1-1	36	36	9.00				9.00				16.0		
					Diagonal left directional arrow	M6-2L	21	15	2.20										
Rock Island	US 67 W Frt Rd	RI-Milan Pkwy	7.72	L	School Crossing symbol	S1-1	36	36	9.00				9.00				16.0		
					Diagonal left directional arrow	M6-2L	21	15	2.20										
					Metra sign		12	18					1.50						
Rock Island	US 67 W Frt Rd	Andalusia Rd	7.77	L	School Crossing symbol	S1-1	36	36	9.00				9.00				16.0		
					Ahead	W16-9P	21	15	2.20										
Rock Island	US 67 W Frt Rd	Andalusia Rd	7.79	L	Right side Road	W2-2R	36	36	9.00								16.0		
					Bruce Ave	W17-I100	30	9	1.90										
Rock Island	US 67 W Frt Rd	Andalusia Rd	7.93	M	Red Diamond	OM4-3	18	18	2.30					9.0	5.0				
Rock Island	1st Ave	Milan	0.02	R	Speed Limit 30	R2-1	30	36	7.50					11.0	5.0				
Rock Island	1st Ave	Milan	0.10	R	RR warning	W10-1	36	36	9.00					11.0	5.0				Need to core
Rock Island	1st Ave	Milan	0.15	L	Speed Limit 30	R2-1	30	36	7.50					11.0	5.0				
Rock Island	Big Island Rd	west of US 67	0.12	L	Signal Ahead	W3-3	36	36	9.00				9.00				16.0		
					US 67	W17-I100	30	9	1.90										
Rock Island	Airport Rd	Milan	0.75	R	Speed Limit 45	R2-1	30	36	7.50								15.0		
Rock Island	Airport Rd	RI-Milan Pkwy	1.52	L	No Right Turn Symbol	R3-1	30	30	6.30				4.00						Banded
					No Left Turn Symbol	R3-2	30	30	6.30										
Rock Island	Airport S Frt Rd	East of 9th	0.72	R	Speed Limit 30	R2-1	30	36	7.50								14.0		
Rock Island	Airport S Frt Rd	East of 9th	0.81	L	Speed Limit 30	R2-1	30	36	7.50								14.0		
Rock Island	Campbell's Island	Island Ave	0.00	R	Stop	R1-1	36	36				9.00		11.0	5.0				
					Traffic from right does not stop	W4-4aPR	36	18	4.50										
Rock Island	Campbell's Island	Island Ave	0.00	L	Stop	R1-1	36	36				9.00		11.0	5.0				
					Traffic from left does not stop	W4-4aPL	36	18	4.50										
Rock Island	Campbell's Island	Island Ave	0.06	L	T Intersection symbol	W2-4	36	36	9.00								16.0		
Rock Island	Campbell's Island	Island Ave	0.07	R	No Fishing From Bridge	RSPC	12	18	1.50					8.0	5.0				
Rock Island	IL 84 Frt Rd	near I-80	9.72	R	Road Ends 500 feet	W8-I108	36	36	9.00								16.0		
Rock Island	Andalusia Rd	78th Ave	0.22	R	Frontage Road Entrance	D4-I100	30	24	5.00					9.0	5.0				
					Right directional arrow (green)	M6-1R	21	15	2.20										

MODEL: D:\baill\... 2024 Signing Contract\64T28_C000_0101.dwg

USER NAME - Kristine Hill DESIGNED - DRAWN - CHECKED - PLOT DATE - May-13-2024 11:45:15 AM	REVISIONS REVISIONS REVISIONS REVISIONS	STATE OF ILLINOIS DEPARTMENT OF TRANSPORTATION	ROCK ISLAND SCHEDULE OF QUANTITIES	F.A. RTE. SECTION COUNTY TOTAL SHEETS SHEET NO.
		SCALE: _____ SHEET _____ OF _____ SHEETS STA. _____ TO STA. _____		
		ILLINOIS FED. AID PROJECT		CONTRACT NO. 64T28

SCHEDULE OF QUANTITIES

72000100 72000200 72400710 72400720 72400310 72400320 72800100 72800100 73000100

County	Route	Location	Mile	Side	Common Name of Sign	Sign Code	Size Hor (in)	Size Ver (in)	SIGN PANEL TYPE 1	SIGN PANEL TYPE 2	RELOCATE SIGN PANEL	RELOCATE SIGN PANEL	REMOVE SIGN PANEL	REMOVE SIGN PANEL	TELESCOPI NG STEEL SIGN	TELESCOPI NG STEEL SIGN	WOOD SIGN SUPPORT	TELESCOPI NG STEEL BASE	Notes
Rock Island	US 67	IL 94	4.30	R	Freeway Designation	R15-I105	42	30	8.80				6.80				12.0		Near the right of way line
Rock Island	US 67	IL 94	4.32	L	Freeway Designation	R15-I105	42	30	8.80				6.80				12.0		Near the right of way line
Rock Island	US 67	IL 94	4.87	R	Freeway Designation	R15-I105	42	30	8.80								12.0		Near the right of way line
Rock Island	US 67	IL 94	5.46	L	Freeway Designation	R15-I105	42	30	8.80								12.0		Near the right of way line
Rock Island	US 67	Rock Island Milan Pkwy	6.10	R	Freeway Designation	R15-I105	42	30	8.80								12.0		Near the right of way line
Rock Island	US 67	Rock Island Milan Pkwy	6.60	R	Freeway Designation	R15-I105	42	30	8.80								12.0		Near the right of way line
Rock Island	US 67	Andalusia Rd	8.05	L	Freeway Designation	R15-I105	42	30	8.80								12.0		Near the right of way line
Rock Island	US 67	Andalusia Rd	8.08	R	Left on Green Arrow Only	R10-5	30	36	7.50										Band to signal post - SE corner
Rock Island	US 67	Andalusia Rd	8.08	L	Left on Green Arrow Only	R10-5	30	36	7.50										Band to signal post - NW corner
Rock Island	US 67	Andalusia Rd	8.08	M	Keep Right	R4-7	24	30	5.00					11.0	5.0				
Rock Island	US 67	Airport Rd	8.83	R	Two-Way left Turn Only	R3-9B	24	36	6.00					11.0	3.0				Needs core
Rock Island	US 67	Airport Rd	8.87	L	Two-Way left Turn Only	R3-9B	24	36	6.00										
Rock Island	US 67	Airport Rd	8.89	L	To	M4-5	24	12			2.00								
					South	M3-3	24	12			2.00								
					Interstate 280	M1-1	30	24			5.00								
					US 67	M1-4	24	24			4.00								
					Straight up arrow	M6-3	21	15			2.20								
					Advance right turn arrow	M5-1R	21	15			2.20								
Rock Island	US 67	IL 5	10.20	L	Great River Road (Brown)	XM-2	18	18	2.30										Band to signal post in the SE corner
					Left turn arrow (brown)	M6-1L	21	15	2.20										
Rock Island	US 67	7th Ave	12.79	R	North	M3-1	24	12	2.00					11.0	5.0				
					US 67	M1-4	24	24	4.00										
Rock Island	US 67 (5th Ave)	11th St	12.97	L	Speed Limit 30	R2-1	30	36	7.50										Band to light pole
Rock Island	US 67 (15th St)	3rd Ave	13.40	R	Moline --> Andalusia -->	D1-2	48	24	8.00					10.0	3.0				Needs core
Rock Island	US 67 (15th)	2nd Ave	13.44	L	No Left turn symbol	R3-2	24	24	4.00										Band to light pole
Rock Island	US 67 (15th)	2nd Ave	13.45	R	No Left turn symbol	R3-2	24	24			4.00			10.0	5.0				
Rock Island	US 67 (15th)	2nd	13.47	L	Click it or Ticket	XM-33	36	36	9.00								15.0		
Rock Island	US 67	Mississippi River	14.19	L	Speed Limit 30	R2-1	30	36	7.50										Band to 2nd light pole south of rte mrkr
Rock Island	US 67	13th St	60.52	R	Speed Limit 30	R2-1	30	36	7.50					11.0	5.0				
Rock Island	US 67	13th St	60.52	L	Speed Limit 30	R2-1	30	36	7.50					11.0	5.0				
Rock Island	IL5	41st St in Moline	5.77	M	No Turn on red except from right lane	RSPC	30	36	7.50										Band to signal post
Rock Island	IL 5	70th St	7.69	L	Freeway Designation	R15-I105	42	30	8.80								12.0		Near the right of way line

MODEL: D:\dwg\...
 FILE: NAME: S:\Operations\Share\64T28 - 2024\Summary Contract\64T28 CAD.DWG
 PLOT DATE: Mar-13-2024 11:45:32 AM

USER NAME = Kristine Hill PLOT SCALE = 104.2526 / in PLOT DATE = Mar-13-2024 11:45:32 AM	DESIGNED - _____ DRAWN - _____ CHECKED - _____ DATE - _____	REVISED - _____ REVISED - _____ REVISED - _____ REVISED - _____	STATE OF ILLINOIS DEPARTMENT OF TRANSPORTATION	ROCK ISLAND SCHEDULE OF QUANTITIES	F.A. _____ RTE. _____ VAR. _____ SECTION D2 SG 2025 COUNTY VARIOUS TOTAL SHEETS 19 SHEET NO 13 CONTRACT NO. 64T28 SCALE: _____ SHEET _____ OF _____ SHEETS STA. _____ TO STA. _____ ILLINOIS FED. AID PROJECT
------------------------------------------------------------------------------------------------	----------------------------------------------------------------------	--------------------------------------------------------------------------	-----------------------------------------------------------------	-----------------------------------------------------	---

SCHEDULE OF QUANTITIES

72000100 72000200 72400710 72400720 72400310 72400320 72800100 72800100 73000100

County	Route	Location	Mile	Side	Common Name of Sign	Sign Code	Size Hor (in)	Size Ver (in)	SIGN PANEL TYPE 1	SIGN PANEL TYPE 2	RELOCATE SIGN PANEL	RELOCATE SIGN PANEL	REMOVE SIGN PANEL	REMOVE SIGN PANEL	TELESCOPI NG STEEL SIGN	TELESCOPI NG STEEL SIGN	WOOD SIGN SUPPORT	TELESCOPI NG STEEL BASE	Notes	
Rock Island	IL 5	John Deere Pkwy	8.20	R	Freeway Designation	R15-I105	42	30	8.80								12.0		Near the right of way line	
Rock Island	IL 5	John Deere Pkwy	8.70	L	Freeway Designation	R15-I105	42	30	8.80								12.0		Near the right of way line	
Rock Island	IL 5	John Deere Pkwy	9.20	R	Freeway Designation	R15-I105	42	30	8.80								12.0		Near the right of way line	
Rock Island	IL 5	John Deere Pkwy	9.51	M	Keep Right	R4-7	24	30	5.00						11.0	5.0				
Rock Island	IL 5	John Deere Pkwy	9.70	L	Freeway Designation	R15-I105	42	30	8.80								12.0		Near the right of way line	
Rock Island	IL 5	IL 84	11.47	M	Keep Right	R4-7	36	48		12.00					7.0			1.0	Mounted on median wall	
Rock Island	IL 84	13th St - E Moline	5.04	M	Stop	R1-1	36	36	9.00						9.0	3.0			Needs core	
Rock Island	IL 84	North of Campbell's Island	5.75	L	Speed Zone Ahead 30	W3-5	36	36			9.00						16.0		Move to 275' before SL 30	
Rock Island	IL 84	North of Campbell's Island	5.84	L	State Police Headquarters 1/2 mile	D9-I102	48	30		10.00					21.0	10.0				
Rock Island	IL 84	Hampton	6.00	L	Speed Limit 50	R2-1	30	36	7.50								15.0			
Rock Island	IL 84	Cordova	21.05	R	No Parking	R8-3	24	24	4.00					9.0	5.0					
Rock Island	IL 92	I-280	26.17	M	Do Not Enter Red Strip	R5-1	48	48		16.00							17.0			
Rock Island	IL 92	I-280	26.20	M	Wrong Way	R5-1A	42	30	8.80								16.0			
Rock Island	IL 92	I-280	26.20	L	Wrong Way	R5-1A	42	30	8.80										Banded to light pole	
Rock Island	IL 92	31st Ave	28.07	R	East (white) IL 92	M3-2 M1-I100	36 36	18 36	4.50 9.00								18.0			
					North (Green) America's Byways	M3-1 M10-1aP	24 24	12 12	2.00 2.00											
					Great Right Road	XM-2	24	24	4.00											
					Speed Limit 65	R2-1	48	60					20.00							
					Minimum 45	R2-I102	48	36					12.00							
Rock Island	IL 92	31st Ave	28.15	R	Speed Limit 65	R2-1	48	60		20.00							34.0			
					Minimum 45	R2-I102	48	36		12.00										
Rock Island	IL 92	31st Ave	28.50	L	West (white) IL 92	M3-4 M1-I100	36 36	18 36	4.50 9.00								18.0			
					South (Green) America's Byways	M3-3 M10-1aP	24 24	12 12	2.00 2.00											
					Great Right Road	XM-2	24	24	4.00											
Rock Island	IL 92	11th St	29.96	L	Do Not Enter Red Strip	R5-1	48	48		16.00							15.0			
							2	48	0.70											
Rock Island	IL 92	11th St	29.96	L	Do Not Enter Red Strip	R5-1	48	48		16.00							15.0			
							2	48	0.70											
Rock Island	IL 92	11th St	29.98	L	Wrong Way	R5-1A	42	30	8.80										Band to light pole	
Rock Island	IL 92	11th St	29.98	L	Wrong Way	R5-1A	42	30	8.80								14.0			
Rock Island	IL 92	11th St	29.99	L	Wrong Way	R5-1A	42	30	8.80										Band to light pole	
Rock Island	IL 92	11th St	29.99	L	Wrong Way	R5-1A	42	30	8.80								14.0			
Rock Island	IL 92	11th St	30.11	M	Speed Limit 30	R2-1	30	36	7.50										Band to light pole	
					Wrong Way	R5-1A	42	30	8.80											

MODEL: D:\dwg\... FILE NAME: S:\Information\Shoreland\64T28_2024_Spinning\Contract\64T28_CADD_Altv.dwg

USER NAME - Kristina Hill	DESIGNED -	REVISED -
PLOT SCALE = 1/4" = 2526' / in	DRAWN -	REVISED -
PLOT DATE = Mar-13-2024 11:45:40 AM	CHECKED -	REVISED -
	DATE -	REVISED -

**STATE OF ILLINOIS
DEPARTMENT OF TRANSPORTATION**

ROCK ISLAND SCHEDULE OF QUANTITIES			
SCALE	SHEET	OF	SHEETS
STA.		TO	STA.

F.A. RTE.	SECTION	COUNTY	TOTAL SHEETS	SHEET NO.
VAR	D2 5G 2025	VARIOUS	19	14
CONTRACT NO. 64T28				
ILLINOIS FED. AID PROJECT				

SCHEDULE OF QUANTITIES

72000100 72000200 72400710 72400720 72400310 72400320 72800100 72800100 73000100

County	Route	Location	Mile	Side	Common Name of Sign	Sign Code	Size Hor (in)	Size Ver (in)	SIGN PANEL TYPE 1	SIGN PANEL TYPE 2	RELOCATE SIGN PANEL	RELOCATE SIGN PANEL	REMOVE SIGN PANEL	REMOVE SIGN PANEL	TELESCOPI NG STEEL SIGN	TELESCOPI NG STEEL SIGN	WOOD SIGN SUPPORT	TELESCOPI NG STEEL BASE	Notes
Rock Island	IL 92	US 67	30.16	M	Hazard Marker	OM3	12	36	3.00						9.0	5.0			
Rock Island	IL 92	16th St - Rock Island	30.33	R	East (white)	M3-2	24	12	2.00				2.00						Band to light pole - side by side
					IL 92	M1-1100	24	24	4.00				4.00						
					North (Green)	M3-1	24	12	2.00										
					America's Byways	M10-1aP	24	12	2.00										
					Great River Road	XM-2	24	24	4.00										
					Speed Limit 30	R2-1	30	36					7.50						
Rock Island	IL 92	16th St - Rock Island	30.35	R	Speed Limit 30	R2-1	30	36	7.50										Band to next light pole
Rock Island	IL 92	20th St - Rock Island	30.63	M	Keep Right	R4-7	24	30	5.00						11.0	3.0			Needs to be cored
					Hazard Marker	OM3	12	36	3.00										
Rock Island	IL 92	20th St - Rock Island	30.64	M	Keep Right	R4-7	24	30	5.00						11.0	3.0			Needs to be cored
Rock Island	IL 92	20th St - Rock Island	30.64	M	Hazard Marker	OM3	12	36	3.00						11.0	3.0			Needs to be cored
Rock Island	IL 92	RI Arsenal	30.80	L	South (Green)	M3-3	24	12	2.00				2.00						
					North (Green)	M3-1	24	12					2.00						
					National Route	XM-20	24	12											
					America's Byways	M10-1aP	24	12	2.00										
					Great River Road	XM-2	24	24	4.00				4.00						
Rock Island	IL 92	RI Arsenal	30.86	L	Speed Limit 30	R2-1	30	36	7.50										Band to next light pole
Rock Island	IL 92	RI Arsenal	30.94	R	East	M3-2	24	12					2.00						
					IL 92	M1-1100	24	24					4.00						
Rock Island	IL 92	RI Arsenal	30.95	R	East	M3-2	24	12	2.00								16.0		50' east of old location
					IL 92	M1-1100	24	24	4.00										
					North (Green)	M3-1	24	12	2.00										
					Great River Road	XM-2	24	24	4.00										
					America's Byways	M10-1aP	24	12	2.00										
Rock Island	IL 92	RI Arsenal	30.95	R	South (Green)	M3-3	24	12					2.00						Remove sign and post
					National Route	XM-20	24	12					2.00						
					Great River Road	XM-2	24	24					4.00						
Rock Island	IL 92	RI Arsenal	30.95	L	Rock Island Spur Arsenal -->	ISPC	72	36		18.00							39.0		
					Mississippi River Visitors Center -->	DSPC	72	36		18.00									
Rock Island	IL 92	RI Arsenal	30.96	R	Speed Limit 30	R2-1	30	36	7.50										Band to light pole
					Adopt a highway		24	30					5.00						
Rock Island	IL 92	5th Ave	31.05	R	South (Green)	M3-1	24	12	2.00										
					America's Byways	M10-1aP	24	12	2.00										
					Great River Road	XM-2	24	24	4.00										
					diagonal left directional arrow (Green)	M5-1L	21	15	2.20										
					West	M3-2	24	12					2.00						
					IL 92	M1-1100	24	24					4.00						
					diagonal left directional arrow	M5-1L	21	15					2.20						
Rock Island	IL 92	4th Ave at 24th St	31.06	R	One Way with right arrow	R6-2R	24	30	5.00					11.00	5.0				NW corner
					One Way with left arrow	R6-2L	24	30	5.00										
Rock Island	IL 92	5th Ave	31.10	R	North (Green)	M3-1	24	12	2.00										
					America's Byways	M10-1aP	24	12	2.00										
					Great River Road	XM-2	24	24	4.00										
					Advance Left Turn (Green)	M5-1L	21	15	2.20										
					East	M3-2	24	12					2.00						
					IL 92	M1-1100	24	24					4.00						
					Advance Left Turn	M5-1L	21	15					2.20						

MODEL THROUGH THE MAIN SUPPORTS AND STRUCTURES - 2024 Series. Contact: 64725 CDD 911 001

USER NAME = Kristine Hill	DESIGNED - _____	REVISED - _____
	DRAWN - _____	REVISED - _____
PLOT SCALE = 1/4" = 1' / in.	CHECKED - _____	REVISED - _____
PLOT DATE = Mar-13-2024 11:45:53 AM	DATE - _____	REVISED - _____

**STATE OF ILLINOIS
DEPARTMENT OF TRANSPORTATION**

ROCK ISLAND SCHEDULE OF QUANTITIES			
SCALE: _____	SHEET _____	OF _____	SHEETS
STA. _____	TO STA. _____		

F.A. RTE. _____	SECTION _____	COUNTY _____	TOTAL SHEETS _____	SHEET NO. _____
VAR _____	D2 SG 2025	VARIOUS	19	15
CONTRACT NO. 64T28				
ILLINOIS FED. AID PROJECT				

SCHEDULE OF QUANTITIES

72000100 72000200 72400710 72400720 72400310 72400320 72800100 72800100 73000100

County	Route	Location	Mile	Side	Common Name of Sign	Sign Code	Size Hor (in)	Size Ver (in)	SIGN PANEL TYPE 1	SIGN PANEL TYPE 2	RELOCATE SIGN PANEL	RELOCATE SIGN PANEL	REMOVE SIGN PANEL	REMOVE SIGN PANEL	TELESCOPI NG STEEL SIGN	TELESCOPI NG STEEL SIGN	WOOD SIGN SUPPORT	TELESCOPI NG STEEL BASE	Notes
Rock Island	IL 92 (5th Ave)	24th St	31.15	R	North (Green)	M3-1	24	12	2.00										
					America's Byways	M10-1aP	24	12	2.00										
					Great River Road	XM-2	24	24	4.00										
					East	M3-2	24	12					2.00						
					IL 92	M1-1100	24	24					4.00						
Rock Island	IL 92 (5th Ave)	27th St	31.32	M	Hazard Marker	OM3	12	36	3.00						11.0	3.0			Needs to be cored
Rock Island	IL 92 (5th Ave)	27th St	31.34	M	Keep Right	R4-7	24	30	5.00						11.0	3.0			Needs to be cored
Rock Island	IL 92 (7th Ave)	Augustana	32.34	R	North (Green)	M3-1	24	12	2.00										
					America's Byways	M10-1aP	24	12	2.00										
					Great River Road	XM-2	24	24	4.00										
					East	M3-2	24	12					2.00						
					IL 92	M1-1100	24	24					4.00						
Rock Island	IL 92 (7th Ave)	Augustana	32.34	L	North (Green)	M3-1	24	12	2.00										
					America's Byways	M10-1aP	24	12	2.00										
					Great River Road	XM-2	24	24	4.00										
					East	M3-2	24	12					2.00						
					IL 92	M1-1100	24	24					4.00						
Rock Island	IL 92 (7th Ave)	39th St	32.37	R	North (Green)	M3-1	24	12					2.00						
					National Route	XM-20	24	12					2.00						
					Great River Road	XM-2	24	24					4.00						
					East	M3-2	24	12					2.00						
					IL 92	M1-1100	24	24					4.00						
Rock Island	IL 92 (7th Ave)	39th St	32.37	L	North (Green)	M3-1	24	12					2.00						
					America's Byways	M10-1aP	24	12					2.00						
					Great River Road	XM-20	24	24					4.00						
					East	M3-2	24	12					2.00						
					IL 92	M1-1100	24	24					4.00						
Rock Island	IL 92 (7th Ave)	44th St	32.71	R	Speed Limit 30	R2-1	30	36	7.50										
Rock Island	IL 92 (7th Ave)	44th St	32.71	L	Speed Limit 30	R2-1	30	36	7.50										
Rock Island	IL 92 (5th Ave)	2nd St (Moline)	32.95	L	Speed Limit 30	R2-1	30	36	7.50						11.0	5.0			
Rock Island	IL 92 (6th Ave)	18th St (Moline)	34.19	L	One Way with Left Arrow	R6-2L	24	30	5.00				3.00						Band to signal post
					One Way with Right Arrow	R6-2R	24	30	5.00										
Rock Island	IL 92 (6th Ave)	17th St (Moline)	32.15	L	Speed Limit 30	R2-1	30	36	7.50										Band to Light Pole
Rock Island	IL 92 (6th Ave)	17th St (Moline)	32.15	R	Speed Limit 30	R2-1	30	36	7.50						11.0	3.0			Needs Core
Rock Island	IL 92 (6th Ave)	18th St (Moline)	32.22	L	Speed Limit 30	R2-1	30	36					7.50						Remove signs and post
					No Parking		12	18					1.50						
Rock Island	IL 92 (6th Ave)	19th St (Moline)	34.27	L	6th Ave	D3-3	48	18	6.00										Banded to mast arm
Rock Island	IL 92 (6th Ave)	19th St (Moline)	34.27	R	6th Ave	D3-3	48	18	6.00										Banded to mast arm
Rock Island	IL 92 (6th Ave)	19th St (Moline)	34.27	R	19th St	D3-3	48	18	6.00										Banded to mast arm
Rock Island	IL 92 (6th Ave)	19th St (Moline)	34.29	L	East	M3-2	24	12					2.00				16.0		
					IL 92	M1-1100	24	24					4.00						
					One way (enclosed in right arrow)	R6-1R	36	12	3.00										
Rock Island	IL 92 (6th Ave)	22nd St (Moline)	34.51	R	Speed Limit 30	R2-1	30	36	7.50						11.0	5.0			
Rock Island	IL 92 (6th Ave)	23rd St (Moline)	34.57	R	One Way with left arrow	R6-2L	24	30	5.00										bank to signal post in SE corner

MODEL Default File Name: S:\Operations\Shared\178 - 2024 Simino Contract\178 CAD.dwg

USER NAME = Kristine Hill PLOT SCALE = 104.2526' / in PLOT DATE = Mar 13 2024 11:46:04 AM	DESIGNED - _____ DRAWN - _____ CHECKED - _____ DATE - _____	REVISED - _____ REVISED - _____ REVISED - _____ REVISED - _____	STATE OF ILLINOIS DEPARTMENT OF TRANSPORTATION	ROCK ISLAND SCHEDULE OF QUANTITIES	F.A. RTE. _____ VAR _____ SECTION D2 SG 2025 COUNTY VARIOUS TOTAL SHEETS 19 SHEET NO. 16 CONTRACT NO. 64T28 ILLINOIS FED. AID PROJECT
SCALE: _____ SHEET _____ OF _____ SHEETS STA _____ TO STA _____					

SCHEDULE OF QUANTITIES

72000100 72000200 72400710 72400720 72400310 72400320 72800100 72800100 73000100

County	Route	Location	Mile	Side	Common Name of Sign	Sign Code	Size Hor (in)	Size Ver (in)	SIGN PANEL TYPE 1	SIGN PANEL TYPE 2	RELOCATE SIGN PANEL	RELOCATE SIGN PANEL	REMOVE SIGN PANEL	REMOVE SIGN PANEL	TELESCOPI NG STEEL SIGN	TELESCOPI NG STEEL SIGN	WOOD SIGN SUPPORT	TELESCOPI NG STEEL BASE	Notes
Rock Island	IL 92	34th St	35.43	L	Left on Green Arrow Only	R10-5	30	36	7.50										NE corner
Rock Island	IL 92	35th St	35.52	R	Large Left Arrow	W1-6L	48	24	8.00								14.0		
Rock Island	IL 92	35th St	35.65	L	Speed Limit 35	R2-1	30	36			7.50								Move one power pole west.
Rock Island	IL 92	35th St	35.67	L	Right Reverse Curve	W1-4R	36	36	9.00										Bolt to power pole
Rock Island	IL 92	IL 84	38.65	R	Jct Illinois 84	M2-1 M1-1100	21 24	15 24	2.20 4.00						11.0	5.0			
Rock Island	IL 92	IL 84	38.69	R	North Illinois 84	M3-1 M3-3 M1-1100 M1-1100	24 24 24 24	12 12 24 24	2.00 2.00 4.00 4.00								16.0		
					Advance left turn arrow	M5-1L	21	15	2.20										
					Straight up arrow	M6-3	21	15	2.20										
					Jct Illinois 84	M2-1 M1-1100	21 24	15 24	 4.00				2.20 4.00						
Rock Island	IL 92	I-88 (Exit 6)	50.06	R	Two Way Traffic symbol	W6-3	36	36	9.00									15.0	
Rock Island	IL 92	Josline	50.93	L	West Illinois 92	M3-4 M1-1100	24 24	12 24	2.00 4.00									14.0	
Rock Island	IL 92	Joslin	50.96	R	East Illinois 92	M3-2 M1-1100	24 24	12 24	2.00 4.00									14.0	
Rock Island	IL 92	25th St Moline	83.51	L	To (Blue) I-74	M4-5 M1-1	24 24	12 24	2.00 4.00									16.0	
					Left Lane (Blue)	M5-4	24	18	3.00										
Rock Island	IL 92	25th St Moline	83.51	R	To (Blue) I-74	M4-5 M1-1	24 24	12 24	2.00 4.00									16.0	
					Left Lane (Blue)	M5-4	24	18	3.00										
Rock Island	IL 92	23rd St Moline	83.61	R	To (Blue) I-74	M4-5 M1-1	24 24	12 24	2.00 4.00										
					Advance left turn arrow (Blue)	M5-1L	21	15	2.20										
Rock Island	IL 92	23rd St Moline	83.64	R	To (Blue) I-74	M4-5 M1-1	24 24	12 24	2.00 4.00									16.0	
					Left turn arrow (Blue)	M6-1L	21	15	2.20										
Rock Island	IL 92	23rd St Moline	83.66	R	To (Blue) I-74	M4-5 M1-1	24 24	12 24	2.00 4.00				2.00 4.00						
					Left turn arrow (Blue)	M6-1L	21	15	2.20										
					Right turn arrow (blue)	M6-1R	21	15					2.20						
Rock Island	IL 92	23rd St Moline	83.66	R	4th Avenue	D3-3	54	18	6.80										Band to mast arm
Rock Island	IL 92	23rd St Moline	83.66	L	Do Not Enter	R5-1	36	36	9.00						11.0	3.0			South median
Rock Island	IL 92	23rd St Moline	83.68	L	Speed Limit 30	R2-1	24	30					5.00						Remove sign and post
Rock Island	IL 92	23rd St Moline	23.69	L	Speed Limit 30	R2-1	24	30	5.00						10.0				Bolt to guardrail post, just in front of light
Rock Island	IL 92	23rd St Moline	23.69	R	Speed Limit 30	R2-1	24	30	5.00						10.0	5.0			
Rock Island	IL 92	I-74 bridge	83.88	L	Speed Limit 30	R2-1	24	30	5.00						10.0				Bolt to guardrail post, just in front of light
Rock Island	IL 92	19th St	84.02	R	Speed Limit 30	R2-1	30	36	7.50						10.0	5.0			

MODEL: P:\civit
 FILE: 1042526_3\Drawings\Share\64T28 - 2024_Semina_Centrest\64T28 CAD00.sht.dgn

USER NAME = Kristine Hill	DESIGNED -	REVISED -
	DRAWN -	REVISED -
PLOT SCALE = 104 2526 * 7 in.	CHECKED -	REVISED -
PLOT DATE = Mar-13-2024 11:46:17 AM	DATE -	REVISED -

STATE OF ILLINOIS
DEPARTMENT OF TRANSPORTATION

ROCK ISLAND
SCHEDULE OF QUANTITIES

SCALE: _____ SHEET _____ OF _____ SHEETS STA. _____ TO STA. _____

F.A. RTE	SECTION	COUNTY	TOTAL SHEETS	SHEET NO.
VAR	D2 SG 2025	VARIOUS	19	17
CONTRACT NO. 64T28			ILLINOIS FED. AID PROJECT	

SCHEDULE OF QUANTITIES

72000100 72000200 72400710 72400720 72400310 72400320 72800100 72800100 73000100

County	Route	Location	Mile	Side	Common Name of Sign	Sign Code	Size Hor (in)	Size Ver (in)	SIGN PANEL TYPE 1	SIGN PANEL TYPE 2	RELOCATE SIGN PANEL	RELOCATE SIGN PANEL	REMOVE SIGN PANEL	REMOVE SIGN PANEL	TELESCOPI NG STEEL SIGN	TELESCOPI NG STEEL SIGN	WOOD SIGN SUPPORT	TELESCOPI NG STEEL BASE	Notes
Rock Island	IL 92	Augustana	85.83	M	South (Green)	M3-3	24	12	2.00								17.0		
					America's Byways	M10-1aP	24	12	2.00										
					Great River Road	XM-2	24	24	4.00										
					Diagonal Right Arrow	M6-2R	21	15	2.20										
Rock Island	I-74	River Dr	0.47	R	"1" Exit number plate above Exit sign	E5-1bP	48	24	8.00						24.0				Bolted on both sides to parapet wall
					Exit sign (with no exit number)	E5-1	48	48		16.00									
Rock Island	I-88	I-80	0.20	L	To (Blue)	M4-5	36	18	4.50								20.0		
					I-74	M1-1	36	36	9.00										
					I-280	M1-1	45	36		11.30									
					Advance Right Angle Turn Arrow	M5-2R	30	21	4.40										
Rock Island	I-280	IL 92	10.84	R	Lane Assignment (Right only/Right only)	RSPC	36	30	7.50								14.0		Left side of the EB to SB ramp
Rock Island	I-280	IL 92	10.84	R	Lane Assignment (Right only/Right only)	RSPC	36	30	7.50								14.0		Right side of the EB to SB ramp
Rock Island	I-280	IL 92	10.84	R	Casino Symbol	D11-1101	24	24	4.00				4.00				14.0		Right side of the EB to SB ramp
					Right Directional arrow (brown)	M6-1R	21	15	2.20				2.20						
					Wrong Way	R5-1A	42	30	8.80				6.00						
					Red Strip		2	48	0.70										
Rock Island	I-280	IL 92	10.84	R	Wrong Way	R5-1A	42	30	8.80				6.00						Left side of the EB to SB ramp
					Red Strip		2	48	0.70										
Rock Island	I-280	IL 92	10.84	R	Do Not Enter	R5-1	48	48		16.00			9.00				15.0		Left side of the ramp
					Red Strip		2	48	0.70										
Rock Island	I-280	IL 92	10.84	R	Do Not Enter	R5-1	48	48		16.00							15.0		Right side of the ramp
					Red Strip		2	48	0.70										

MODEL: D:\out\... 2024 Spinnet Contract\64T28_CADD_Sht.dwg

USER NAME = Kristine Hill	DESIGNED -	REVISED -
	DRAWN -	REVISED -
PLOT SCALE = 1/4" = 10'-0"	CHECKED -	REVISED -
PLOT DATE = Mar-13-2024 11:46:25 AM	DATE -	REVISED -

**STATE OF ILLINOIS
DEPARTMENT OF TRANSPORTATION**

**ROCK ISLAND
SCHEDULE OF QUANTITIES**

F.A. RTE	SECTION	COUNTY	TOTAL SHEETS	SHEET NO.
VAR	D2 SG 2025	VARIOUS	19	18
CONTRACT NO. 64T28				
ILLINOIS FED AID PROJECT				

SCALE: _____ SHEET _____ OF _____ SHEETS STA. _____ TO STA. _____

SCHEDULE OF QUANTITIES

72000100 72000200 72400710 72400720 72400310 72400320 72800100 72800100 73000100

County	Route	Location	Mile	Side	Common Name of Sign	Sign Code	Size Hor (in)	Size Ver (in)	SIGN PANEL TYPE 1	SIGN PANEL TYPE 2	RELOCATE SIGN PANEL	RELOCATE SIGN PANEL	REMOVE SIGN PANEL	REMOVE SIGN PANEL	TELESCOPI NG STEEL SIGN	TELESCOPI NG STEEL SIGN	WOOD SIGN SUPPORT	TELESCOPI NG STEEL BASE	Notes
Winnebago	BUS 20	Trainer Rd	11.25	L	Freeway Designation	R15-I105	42	30	8.80								12.0		Near the right of way line
Winnebago	BUS 20	Perryville Rd	11.75	R	Freeway Designation	R15-I105	42	30	8.80								12.0		Near the right of way line
Winnebago	BUS 20	Bell School Rd	12.25	L	Freeway Designation	R15-I105	42	30	8.80								12.0		Near the right of way line
Winnebago	BUS 20	Perryville Rd	12.75	R	Freeway Designation	R15-I105	42	30	8.80								12.0		Near the right of way line
Winnebago	BUS 20	University Dr	13.25	L	Freeway Designation	R15-I105	42	30	8.80								12.0		Near the right of way line
Winnebago	BUS 20	Boone County Line	13.71	R	Freeway Designation	R15-I105	42	30	8.80								12.0		Near the right of way line
Winnebago	IL 2	Castle Dr	13.75	L	Freeway Designation	R15-I105	42	30	8.80								12.0		Near the right of way line
Winnebago	IL 2	Old River	14.25	R	Freeway Designation	R15-I105	42	30	8.80								12.0		Near the right of way line
Winnebago	IL 2	Latham Rd	15.25	L	Freeway Designation	R15-I105	42	30	8.80								12.0		Near the right of way line
Winnebago	IL 2	Latham Rd	15.75	R	Freeway Designation	R15-I105	42	30	8.80								12.0		Near the right of way line
Winnebago	IL 2	Latham Rd	16.25	L	Freeway Designation	R15-I105	42	30	8.80								12.0		Near the right of way line
Winnebago	IL 2	Latham Rd	16.75	R	Freeway Designation	R15-I105	42	30	8.80								12.0		Near the right of way line
Winnebago	IL 2	Gleasant Rd	17.25	L	Freeway Designation	R15-I105	42	30	8.80				6.80				12.0		Near the right of way line
Winnebago	IL 2	Gleasant Rd	17.75	R	Freeway Designation	R15-I105	42	30	8.80								12.0		Near the right of way line
Winnebago	IL 2	Roscoe Rd	18.25	L	Freeway Designation	R15-I105	42	30	8.80				6.80				12.0		Near the right of way line
Winnebago	IL 2	Roscoe Rd	18.75	R	Freeway Designation	R15-I105	42	30	8.80								12.0		Near the right of way line
Winnebago	Harlem Rd	Bristol Way	0.34	L	Speed Limit 40	R2-1	30	36	7.50								16.0		
					No Parking symbol	R8-3	24	24	4.00				2.30						
Winnebago	Harlem Rd	Briar Patch Lane	0.71	L	Speed Limit 40	R2-1	30	36	7.50								16.0		

MODEL: D:\hjt\... 2024 Summary Contract\4278 CADD sheet.dwg

USER NAME = Kristine Hill	DESIGNED - _____	REVISED - _____
	DRAWN - _____	REVISED - _____
PLOT SCALE = 1/4" = 1' 0"	CHECKED - _____	REVISED - _____
PLOT DATE = Mar 13 2024 11:46:38 AM	DATE - _____	REVISED - _____

**STATE OF ILLINOIS
DEPARTMENT OF TRANSPORTATION**

WINNEBAGO SCHEDULE OF QUANTITIES	
SCALE: _____	SHEET _____ OF _____ SHEETS
STA. _____	TO STA. _____

F.A. RTE.	SECTION	COUNTY	TOTAL SHEETS	SHEET NO.
VAR	D2 SG 2025	VARIOUS	19	19
			CONTRACT NO. 64T28	
ILLINOIS FED AID PROJECT				