

CODE NO.	ITEM	UNIT	TOTAL QUANTITY	CONSTR. CODE	
				80% FEDERAL 20% STATE BRIDGE 0059 URBAN	
** 63301210	REMOVE AND REERECT STEEL PLATE BEAM GUARDRAIL, TYPE A	FOOT	43	43	
63302710	REMOVE AND REERECT TRAFFIC BARRIER TERMINALS, TYPE 6A	EACH	2	2	
* 63302720	REMOVE AND REERECT TRAFFIC BARRIER TERMINALS, TYPE 6B	EACH	2	2	
67100100	MOBILIZATION	L SUM	1	1	
70107025	CHANGEABLE MESSAGE SIGN	CAL DA	240	240	
70300150	SHORT TERM PAVEMENT MARKING REMOVAL	SQ FT	798	798	
70307120	TEMPORARY PAVEMENT MARKING - LINE 4" - TYPE IV TAPE	FOOT	2,394	2,394	
70400100	TEMPORARY CONCRETE BARRIER	FOOT	412.5	412.5	
70400200	RELOCATE TEMPORARY CONCRETE BARRIER	FOOT	275	275	
70600275	IMPACT ATTENUATORS, TEMPORARY (SEVERE USE,NARROW), TEST LEVEL 2	EACH	1	1	
70600355	IMPACT ATTENUATORS, RELOCATE (SEVERE USE), TEST LEVEL 2	EACH	1	1	
** 78000100	THERMOPLASTIC PAVEMENT MARKING - LETTERS AND SYMBOLS	SQ FT	98	98	
** 78000200	THERMOPLASTIC PAVEMENT MARKING - LINE 4"	FOOT	1,570	1,570	
** 78000400	THERMOPLASTIC PAVEMENT MARKING - LINE 6"	FOOT	296	296	
** 78000600	THERMOPLASTIC PAVEMENT MARKING - LINE 12"	FOOT	127	127	

CODE NO.	ITEM	UNIT	TOTAL QUANTITY	CONSTR. CODE	
				80% FEDERAL 20% STATE BRIDGE 0059 URBAN	
** 78000650	THERMOPLASTIC PAVEMENT MARKING - LINE 24"	FOOT	24	24	
** 78009000	MODIFIED URETHANE PAVEMENT MARKING - LETTERS AND SYMBOLS	SQ FT	37	37	
** 78009004	MODIFIED URETHANE PAVEMENT MARKING - LINE 4"	FOOT	652	652	
** 78009006	MODIFIED URETHANE PAVEMENT MARKING - LINE 6"	FOOT	98	98	
** 78009012	MODIFIED URETHANE PAVEMENT MARKING - LINE 12"	FOOT	45	45	
** 78100100	RAISED REFLECTIVE PAVEMENT MARKER	EACH	6	6	
** 78200005	GUARDRAIL REFLECTORS, TYPE A	EACH	17	17	
** 78200011	BARRIER WALL REFLECTORS, TYPE C	EACH	56	56	
78300200	RAISED REFLECTIVE PAVEMENT MARKER REMOVAL	EACH	6	6	
78300202	PAVEMENT MARKING REMOVAL - WATER BLASTING	SQ FT	331	331	
* X6300210	GUARDRAIL BLOCKS	EACH	12	12	
* X6700407	ENGINEER'S FIELD OFFICE, TYPE A (D1)	CAL MO	6	6	
* X7010216	TRAFFIC CONTROL AND PROTECTION, (SPECIAL)	L SUM	1	1	
* X7830050	RAISED REFLECTIVE PAVEMENT MARKER, REFLECTOR REMOVAL	EACH	10	10	



* = SPECIAL PROVISION
** = SPECIALTY ITEM

MODEL: Default
FILE: M:\atlas-pw-bentley.com\atlas-pw-d1\Documents\Projects\10011001_CV_008008\10_CAD\3_Sheets\G1_General\10167119-sh-500.dgn

	USER NAME = cpujari	DESIGNED - CVP	REVISED -
		DRAWN - CVP	REVISED -
	PLOT SCALE = 40.0000 ' / in.	CHECKED - PK	REVISED -
	PLOT DATE = 3/13/2024	DATE - 02/15/2023	REVISED -

**STATE OF ILLINOIS
DEPARTMENT OF TRANSPORTATION**


**SUMMARY OF QUANTITIES
IL ROUTE 126 OVER DUPAGE RIVER**

SCALE: 1"=20' SHEET OF SHEETS STA. TO STA.


 

 




F.A.P. RTE.	SECTION	COUNTY	TOTAL SHEETS	SHEET NO.
349	FAP 0349 22 BJ	WILL	34	4
CONTRACT NO. 62T19			ILLINOIS FED. AID PROJECT	

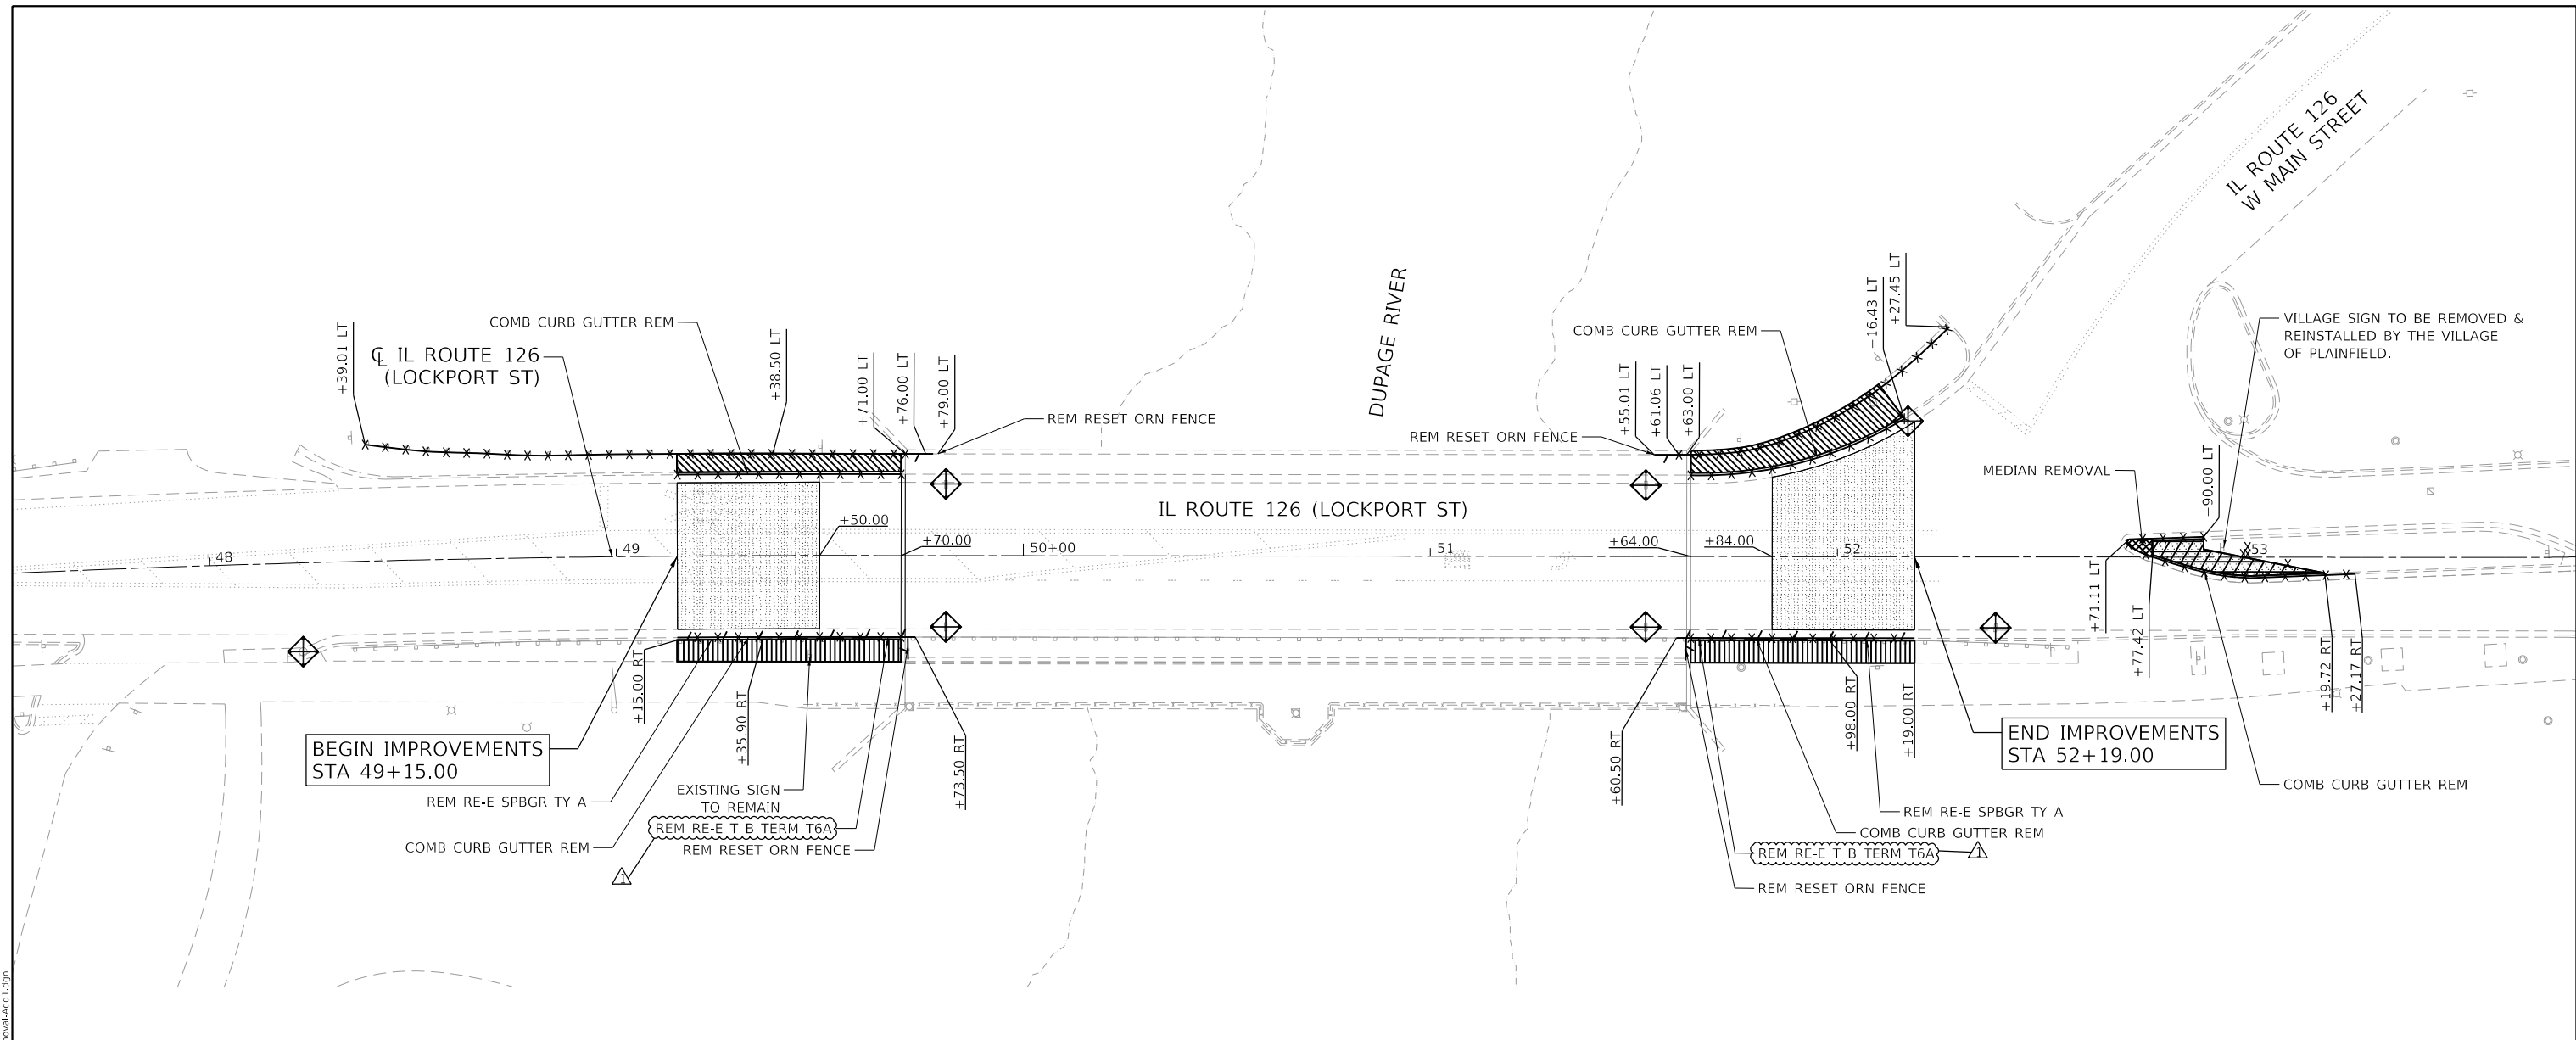REVISED SHEET 6/4/2024

MODEL: Default
 FILE: \\atlengr-prod-bentley.com\atlengr-prod\11001_CV_008\00810_CAD\3_Sheets\04_Roadway\04219-ent-Removal.dwg




LEGEND:


-  HOT-MIX ASPHALT SURFACE REMOVAL - BUTT JOINT
-  REMOVAL LINEAR ITEMS
-  INLET AND PIPE PROTECTION
-  REMOVE AND RESET/RE-ERECT LINEAR ITEMS
-  SIDEWALK REMOVAL
-  PCC SHOULDER REMOVAL
-  MEDIAN REMOVAL
-  TOPSOIL EXCAVATION AND PLACEMENT

NOTE:

1. INLET AND PIPE PROTECTION SHALL BE PLACED DURING THE CONSTRUCTION.
2. "VILLAGE OF PLAINFIELD" SIGN AND THE ASSOCIATED ELECTRICAL WORK WILL BE REMOVED AND REINSTALLED BY THE VILLAGE OF PLAINFIELD.

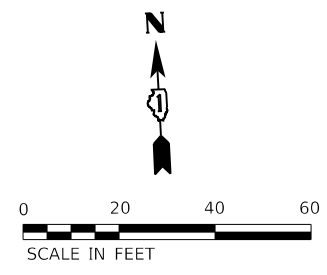



REVISED SHEET 6/4/2024

 AEG ATLAS ENGINEERING GROUP, LTD.	USER NAME = astrashimirov	DESIGNED - CVP	REVISED -  ADDENDUM 1 5/31/24
	PLOT SCALE = 40.0000' / in.	DRAWN - CVP	REVISED -
	PLOT DATE = 5/31/2024	CHECKED - PK	REVISED -
		DATE - 02/15/2023	REVISED -

**STATE OF ILLINOIS
 DEPARTMENT OF TRANSPORTATION**



REMOVAL PLAN IL ROUTE 126 OVER DUPAGE RIVER			
SCALE: 1"=20'	SHEET	OF SHEETS	STA. TO STA.

F.A.P. RTE. 349	SECTION FAP 0349 22 BJ	COUNTY WILL	TOTAL SHEETS 34	SHEET NO. 6
			CONTRACT NO. 62T19	
		ILLINOIS FED. AID PROJECT		

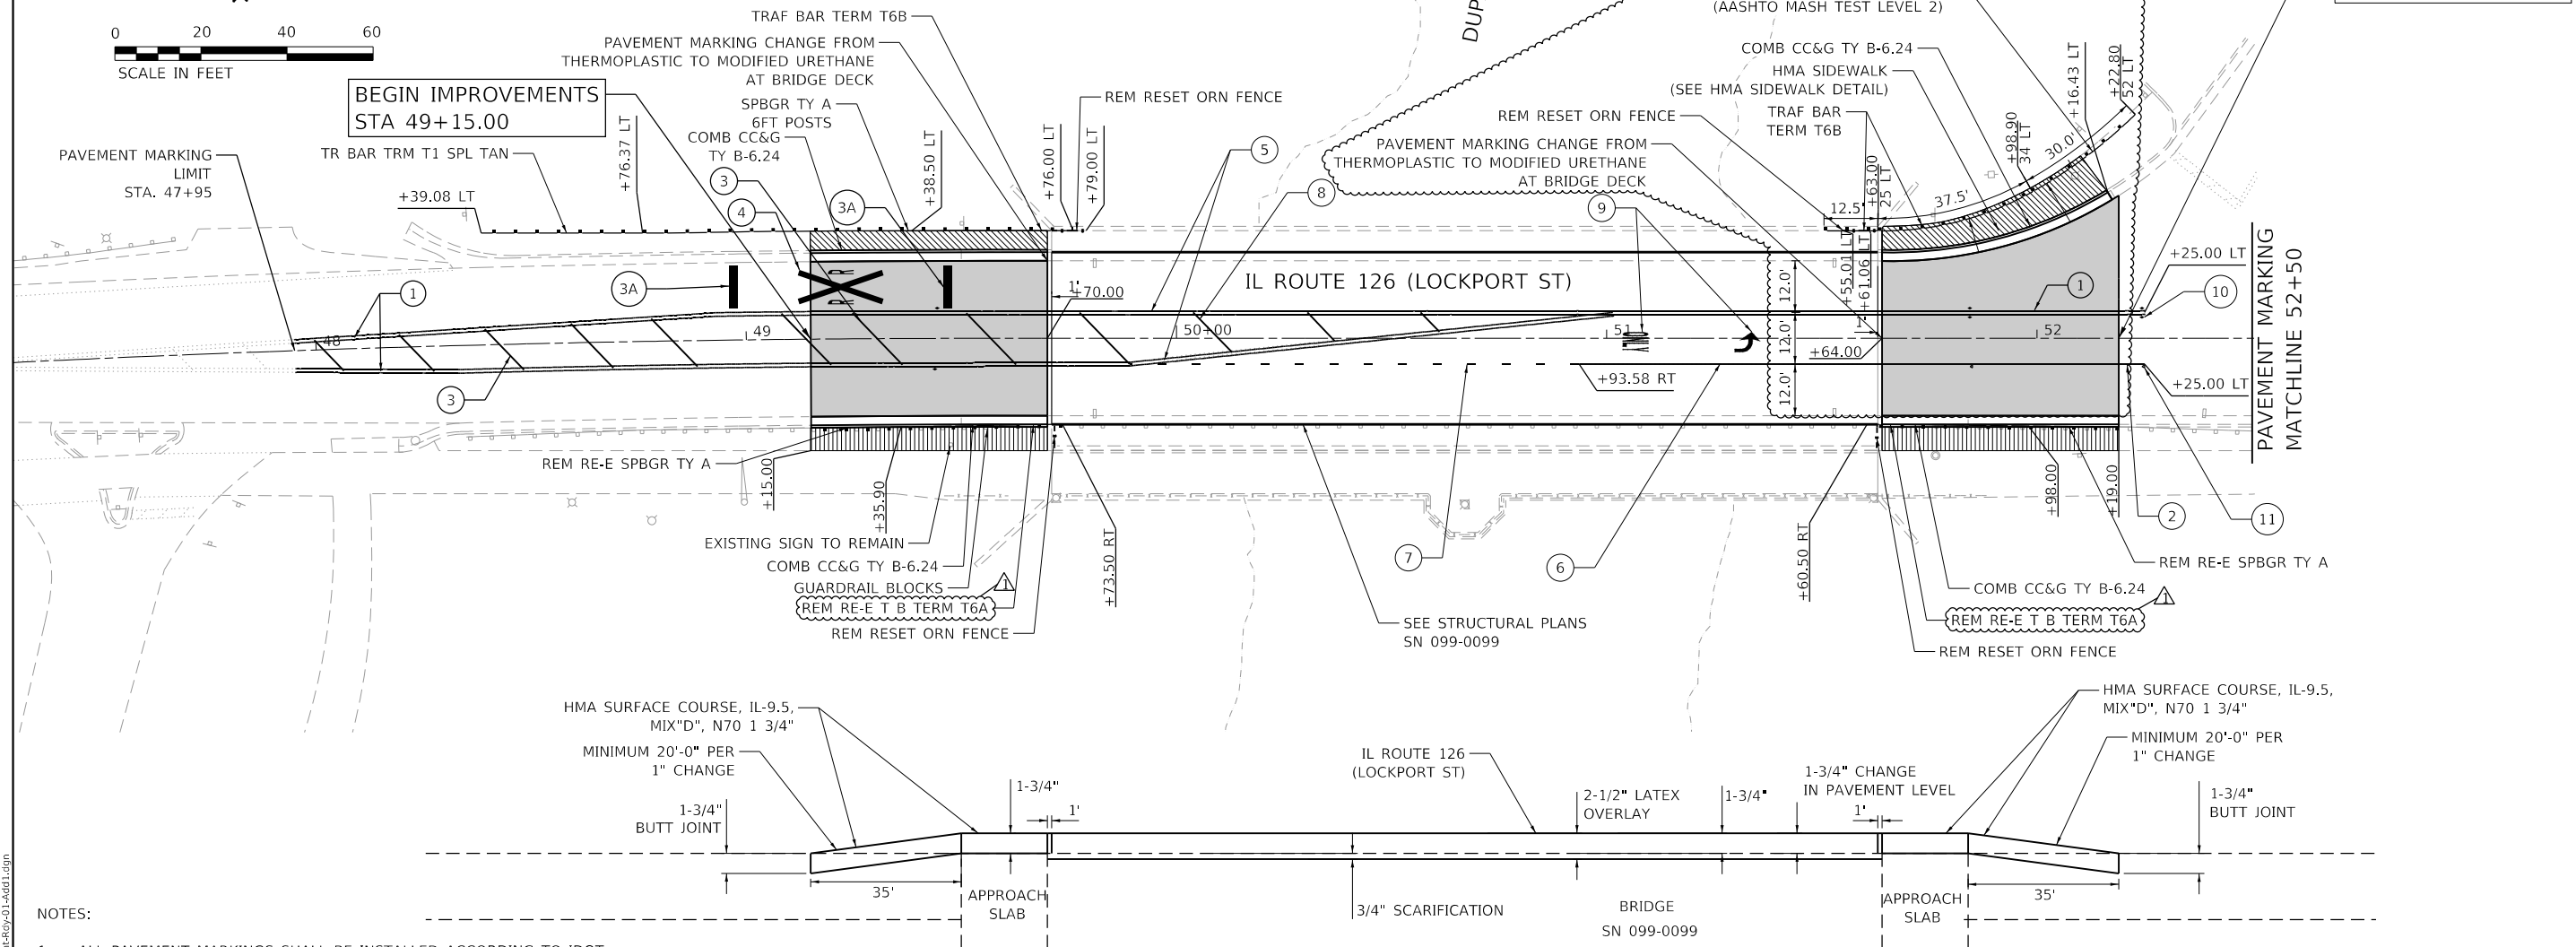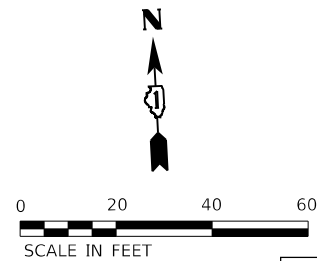

- NOTES:
1. ALL PAVEMENT MARKINGS SHALL BE INSTALLED ACCORDING TO IDOT PAVEMENT MARKING DETAIL TC-13.
 2. ALL RAISED REFLECTIVE PAVEMENT MARKERS SHALL BE INSTALLED ACCORDING TO IDOT RAISED REFLECTIVE PAVEMENT MARKER DETAIL TC-11.
 3. SEE STRUCTURAL PLANS FOR STRUCTURAL IMPROVEMENTS.
 4. GUARDRAIL BLOCKS SHALL BE REPLACED WITHIN EXISTING TRAFFIC BARRIER TERMINAL TYPE 6A LOCATED IN SW CORNER OF THE BRIDGE.

PROFILE DETAIL

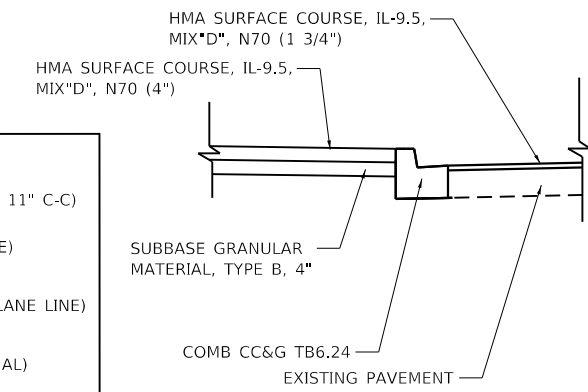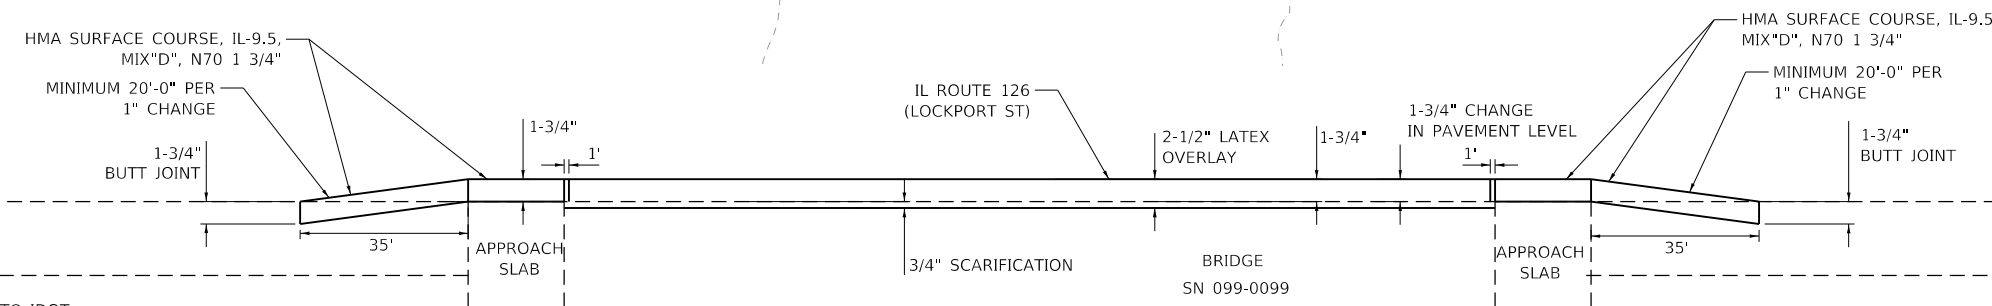

LEGEND:

- HOT-MIX ASPHALT SURFACE COURSE, IL 9.5, MIX "D", N70 1 3/4"
- HMA SIDEWALK (PAID AS HOT-MIX ASPHALT SURFACE COURSE, IL 9.5, MIX "D", N70 (4") AND SUBBASE GRANULAR MATERIAL, TYPE B, 4")
- PORTLAND CEMENT CONCRETE SHOULDERS 6"

PAVEMENT MARKINGS ON HMA

- ① THERMOPLASTIC PAVEMENT MARKING - LINE 4" (SOLID DOUBLE YELLOW, 11" C-C)
- ② THERMOPLASTIC PAVEMENT MARKING - LINE 6" (SOLID WHITE TURN LANE)
- ③ THERMOPLASTIC PAVEMENT MARKING - LINE 12" (SOLID YELLOW DIAGONAL)
- ③A THERMOPLASTIC PAVEMENT MARKING - LINE 24" (SOLID WHITE LINE)
- ④ THERMOPLASTIC PAVEMENT MARKING - LETTERS AND SYMBOLS (WHITE)
- ⑫ THERMOPLASTIC PAVEMENT MARKING - LINE 6" (WHITE 2'-6" SKIP TURN LANE LINE)
- ⑬ THERMOPLASTIC PAVEMENT MARKING - LINE 6" (WHITE CROSSWALK)

PAVEMENT MARKINGS ON BRIDGE DECK

- ⑤ MODIFIED URETHANE PAVEMENT MARKING - LINE 4" (SOLID DOUBLE YELLOW, 11" C-C)
 - ⑥ MODIFIED URETHANE PAVEMENT MARKING - LINE 6" (SOLID WHITE TURN LANE)
 - ⑦ MODIFIED URETHANE PAVEMENT MARKING - LINE 6" (WHITE 2'-6" SKIP TURN LANE LINE)
 - ⑧ MODIFIED URETHANE PAVEMENT MARKING - LINE 12" (SOLID YELLOW DIAGONAL)
 - ⑨ MODIFIED URETHANE PAVEMENT MARKING - LETTERS AND SYMBOLS (WHITE)
- RAISED REFLECTIVE PAVEMENT MARKERS**
- ⑩ RAISED REFLECTIVE PAVEMENT MARKER (TWO-WAY AMBER)
 - ⑪ RAISED REFLECTIVE PAVEMENT MARKER (ONE-WAY CRYSTAL)

HMA SIDEWALK DETAIL (N.T.S.)

REVISD SHEET 6/4/2024

MODEL: Default FILE: \\atlas-pw-bentley.com\atlas-pw\11\Documents\Projects\110011\001_CV_008\008\10_CAD\3_Sheets\04_Roadway\0219-shr-Reg-01-Add1.dgn

AEG ATLAS ENGINEERING GROUP, LTD.	USER NAME = astrashimirov	DESIGNED - NKA	REVISED - ADDENDUM 1 5/31/24
	PLOT SCALE = 40,0000 ' / in.	DRAWN - CVP	REVISED -
	PLOT DATE = 5/31/2024	CHECKED - PK	REVISED -
		DATE - 02/15/2023	REVISED -

**STATE OF ILLINOIS
DEPARTMENT OF TRANSPORTATION**

ROADWAY AND PAVEMENT MARKING PLAN IL ROUTE 126 OVER DUPAGE RIVER			
SCALE:	SHEET	OF SHEETS	STA. TO STA.

F.A.P. RTE.	SECTION	COUNTY	TOTAL SHEETS	SHEET NO.
349	FAP 0349 22 BJ	WILL	34	7
CONTRACT NO. 62T19				
ILLINOIS FED. AID PROJECT				