
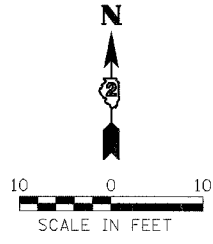
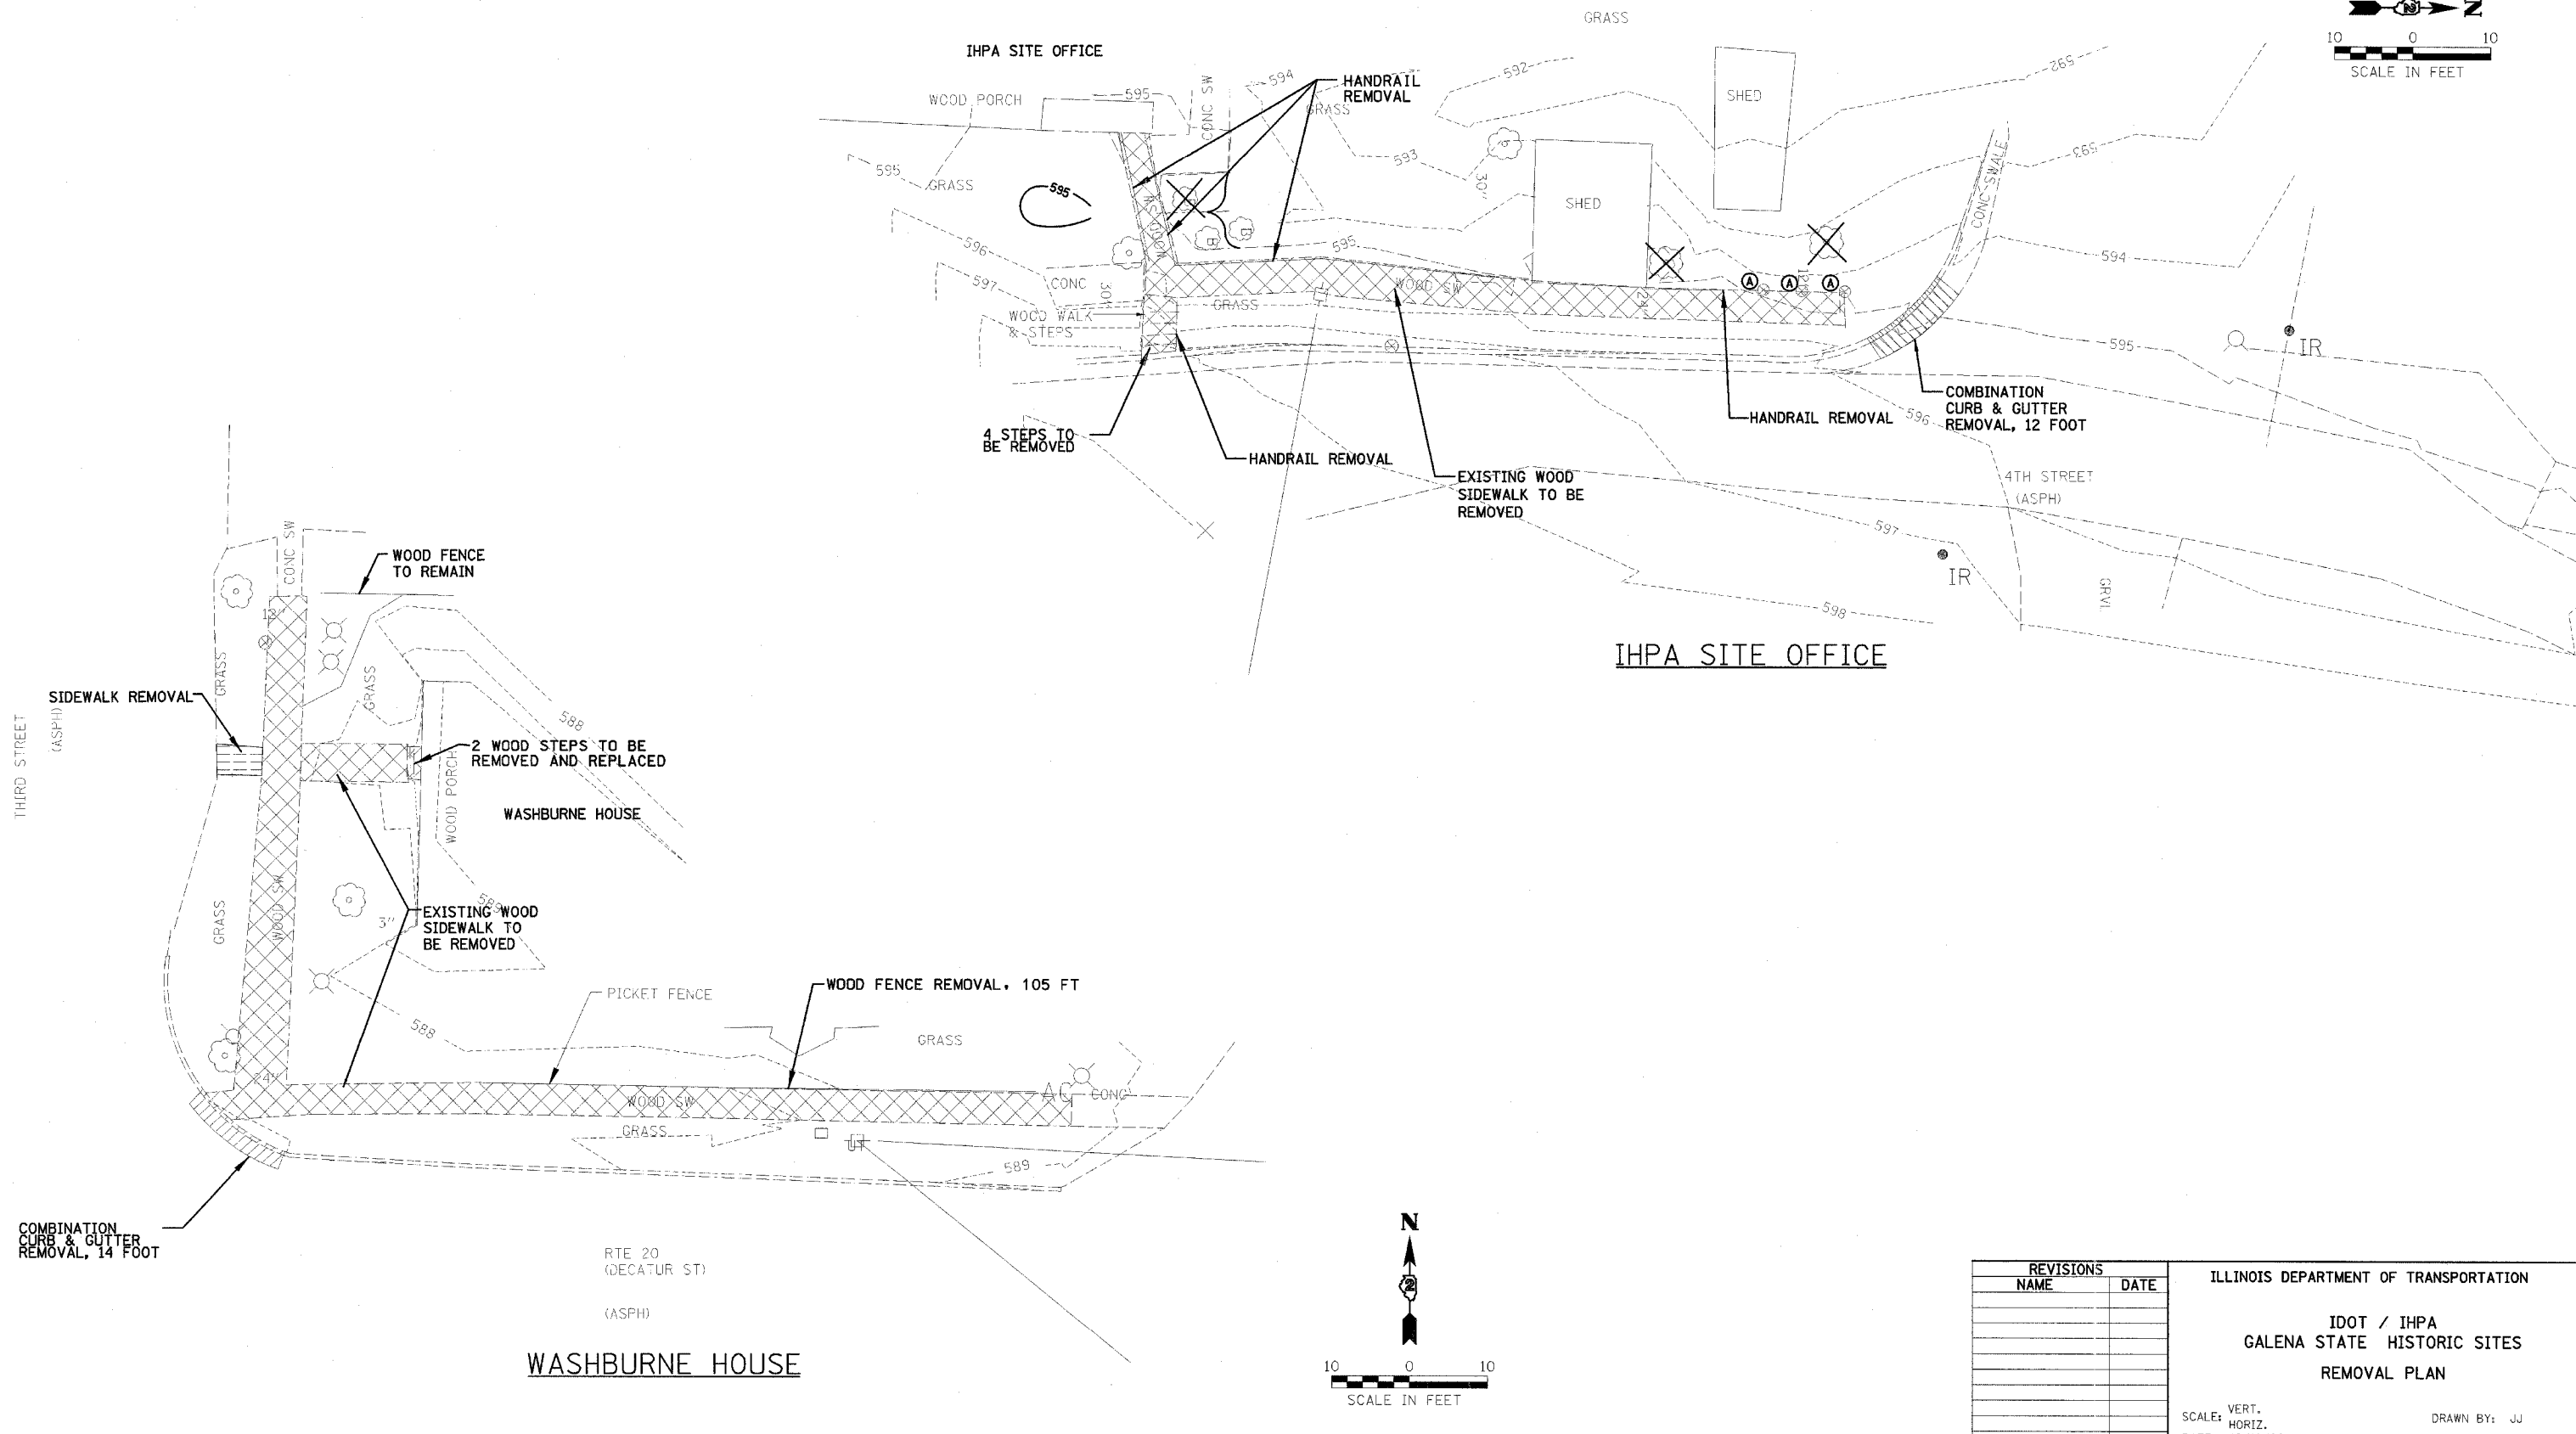


F.A. RTE.	SECTION	COUNTY	TOTAL SHEETS	SHEET NO.
		JO DAVIESS	39	11
STA.	TO STA.			
FED. ROAD DIST. NO.	ILLINOIS	FED. AID PROJECT		

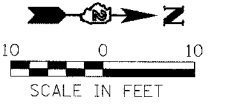

REVISIONS	
NAME	DATE

ILLINOIS DEPARTMENT OF TRANSPORTATION

IDOT / IHPA
GALENA STATE HISTORIC SITES
REMOVAL PLAN

SCALE: VERT. DATE: 12/18/06
HORIZ. DATE: 12/18/06

DRAWN BY: JJ
CHECKED BY: PJM