
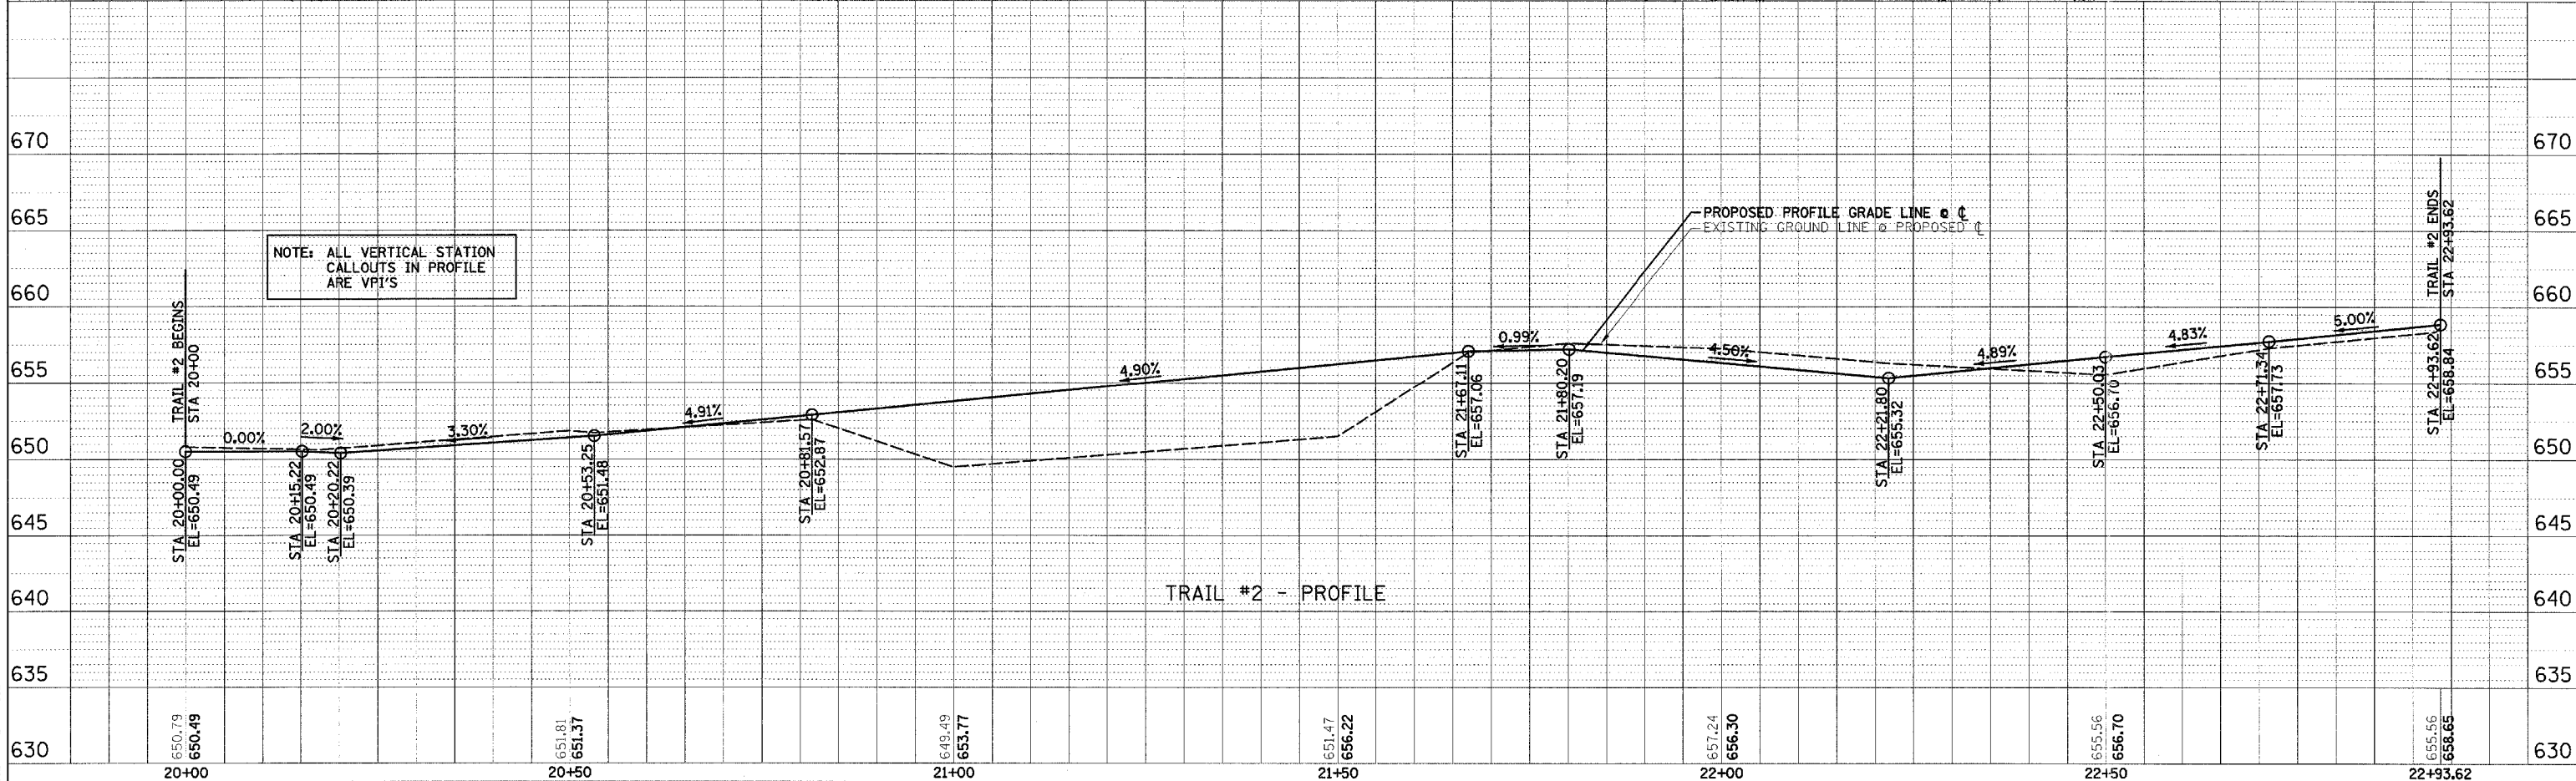


F.A. RTE.	SECTION	COUNTY	TOTAL SHEETS	SHEET NO.
		JO DAVIESS	39	14
STA. TO STA.		ILLINOIS FED. AID PROJECT		

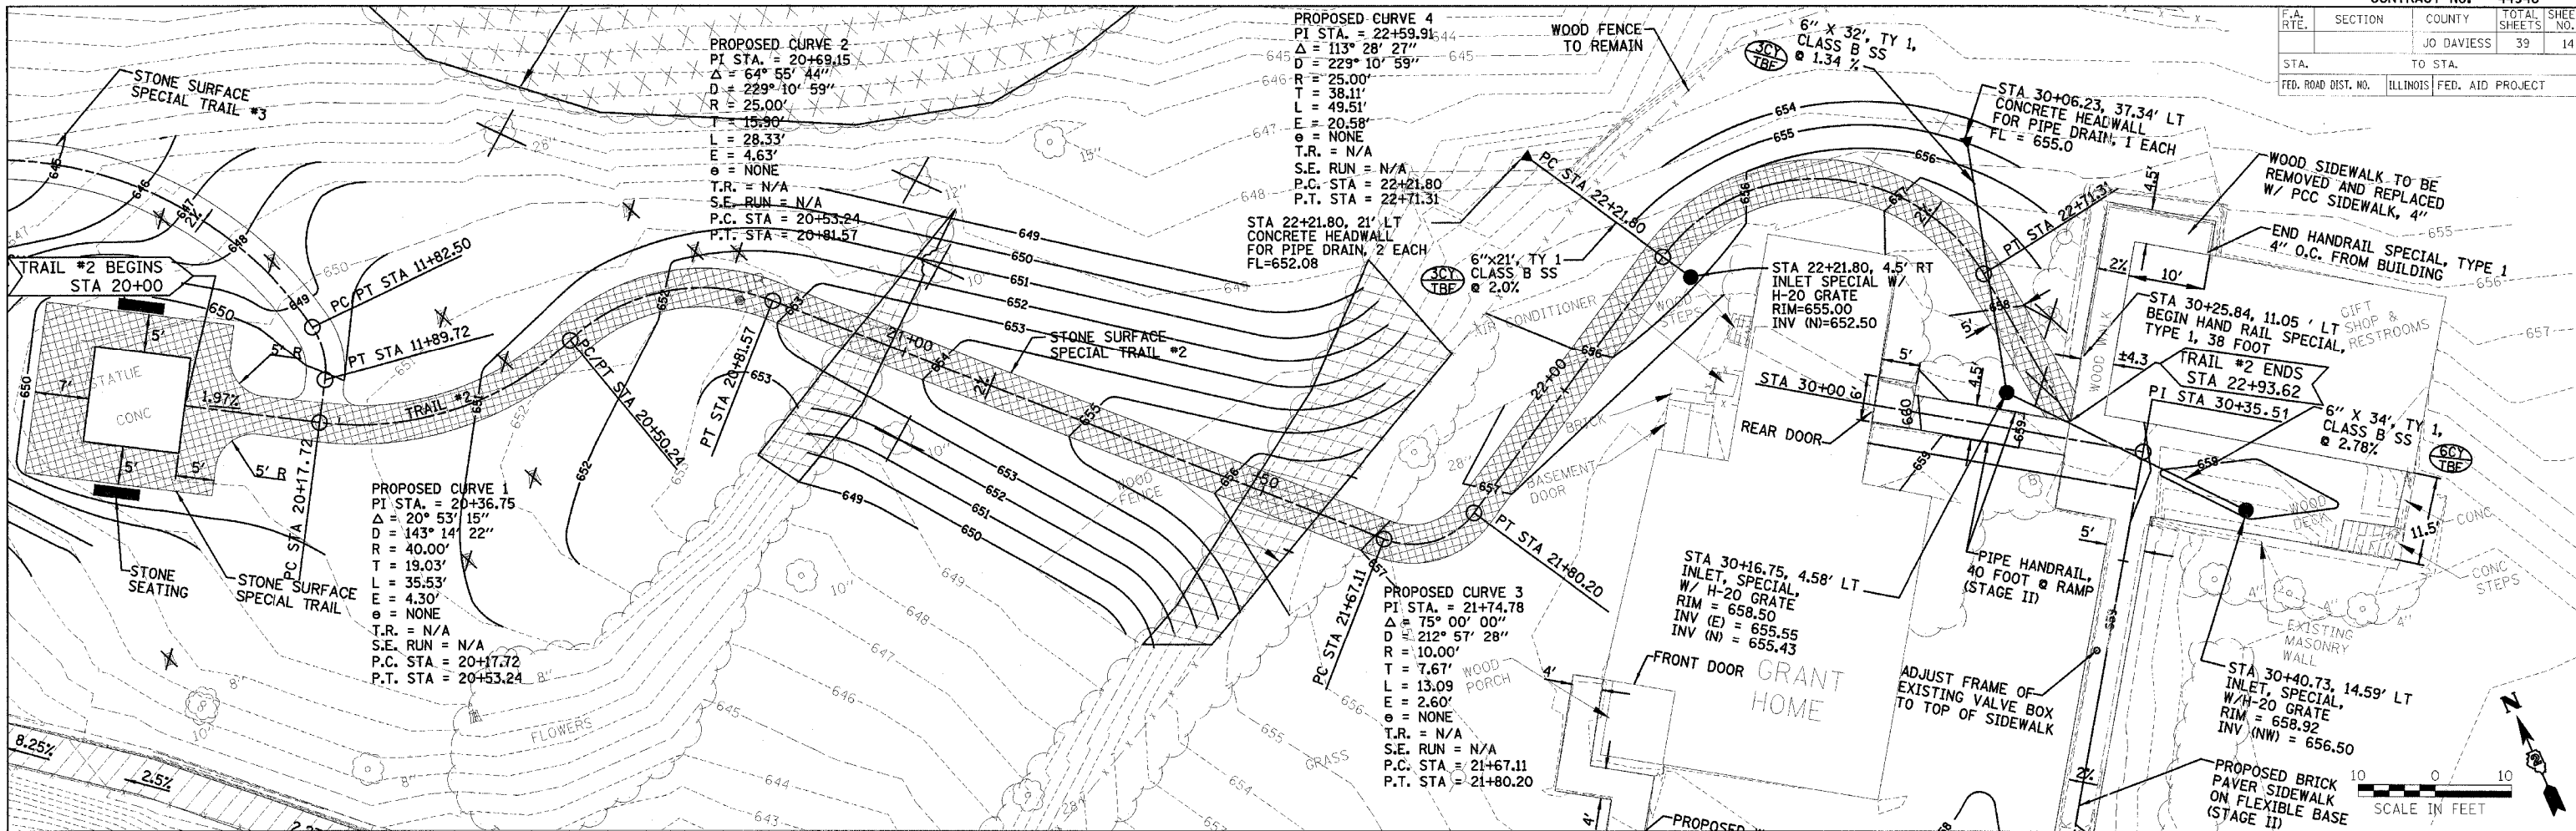

PLAN
 SURVEYED BY: _____
 DATE: _____
 NOTE BOOK NO.: _____
 FILE NAME: _____
 PLOT SCALE: _____

PROFILE
 SURVEYED BY: _____
 DATE: _____
 NOTE BOOK NO.: _____
 FILE NAME: _____
 PLOT SCALE: _____

PLOT DATE = #DATE#
 FILE NAME = #FILE#
 PLOT SCALE = #SCALE#
 USER NAME = #USER#