

F.A. RTE.	SECTION	COUNTY	TOTAL SHEETS	NO.
		JO DAVIESS	39	16
STA.	TO STA.			
FED. ROAD DIST. NO.	ILLINOIS	FED. AID PROJECT		

PLAN

DATE: _____ BY: _____

NO. _____

REVISIONS:

1. _____

2. _____

PROFILE

DATE: _____ BY: _____

NO. _____

REVISIONS:

1. _____

2. _____

PLOT DATE = 8/24/23
 FILE NAME = #FILE#
 PLOT SCALE = #SCALE#
 USER NAME = #USER#

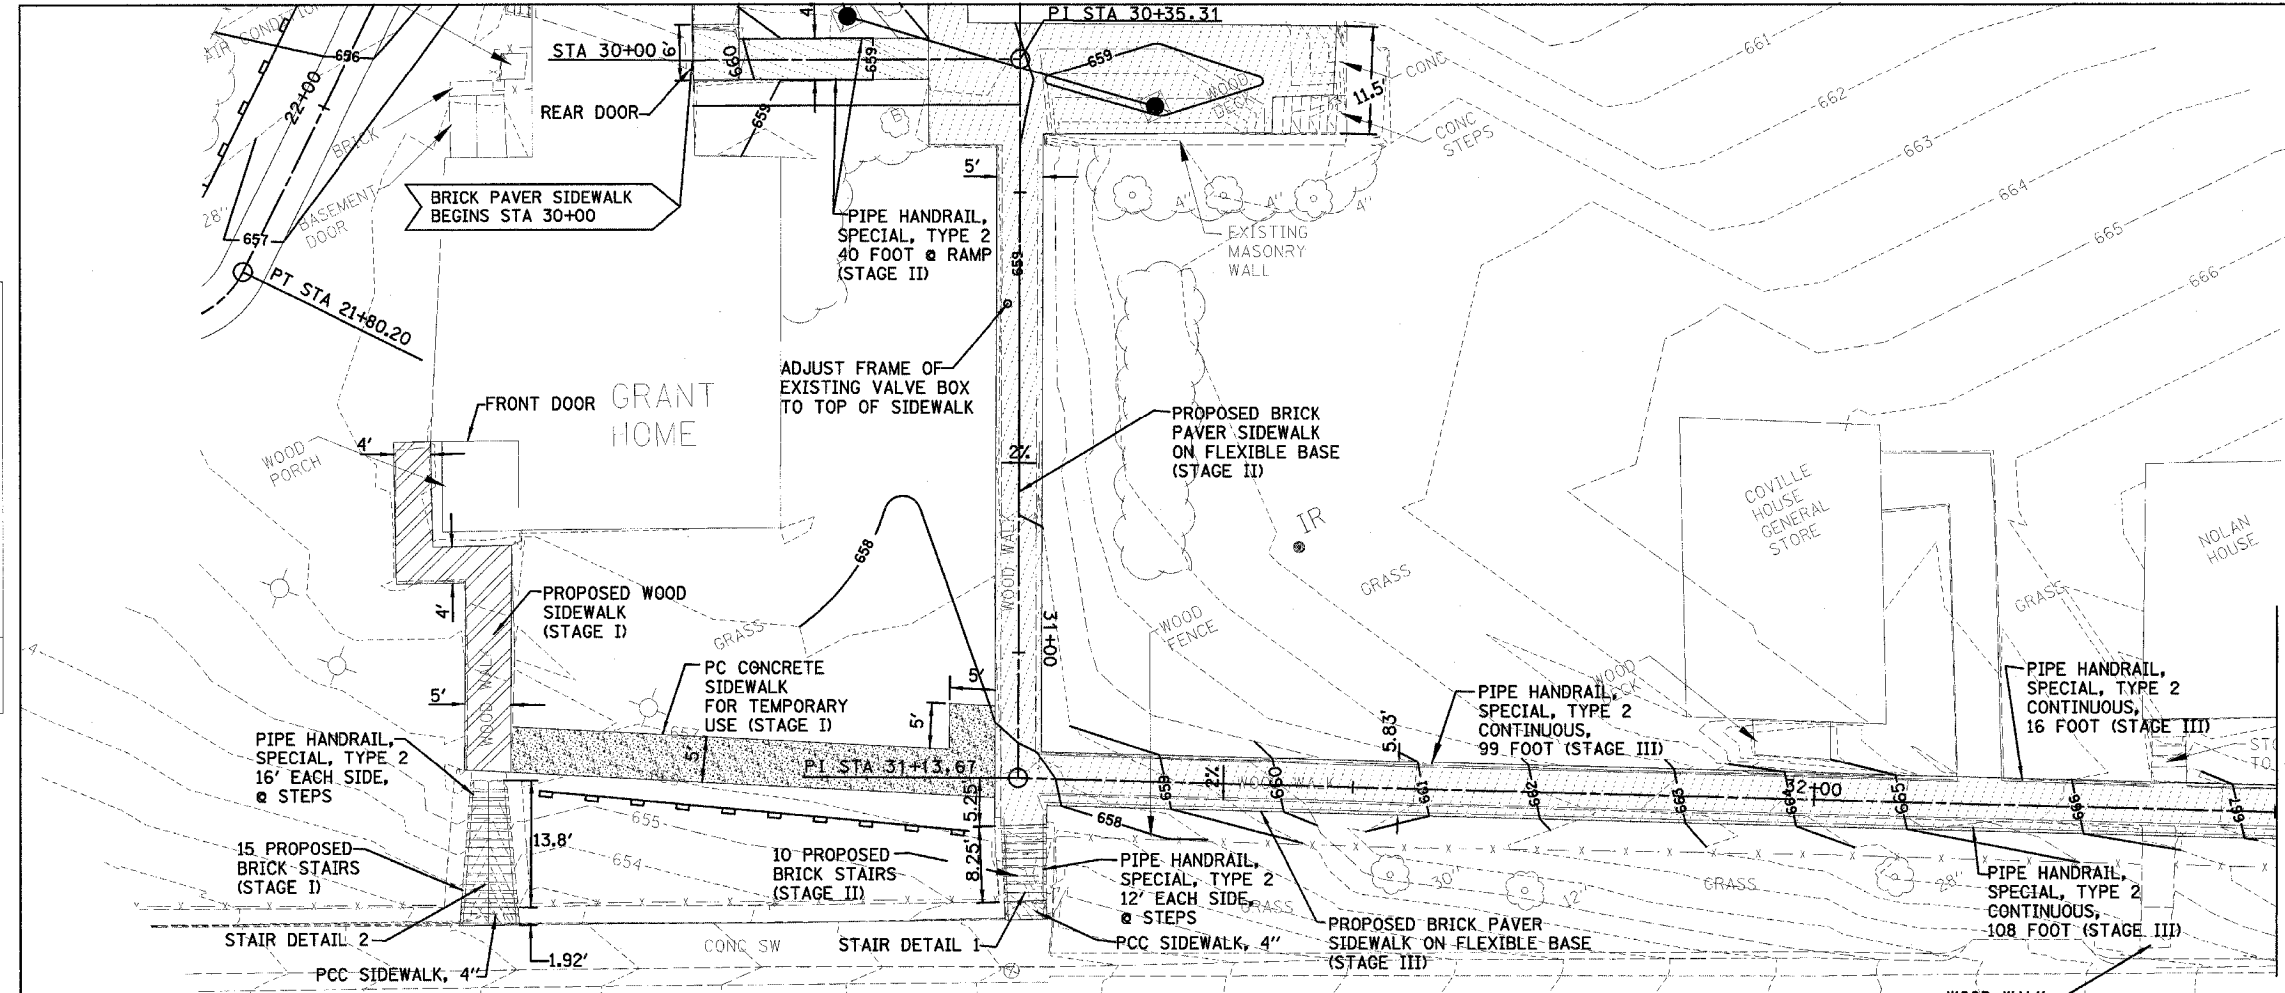

MATCH LINE STA 32+50

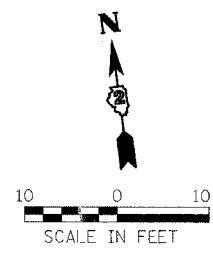

NOTE:
 STAIRS AND SIDEWALK WORK TO THE FRONT DOOR OF THE GRANT HOME SHALL BE COMPLETED AND OPENED PRIOR TO WORKING ON THE STAIRS AND/OR SIDEWALK TO THE RESTROOMS AND REAR DOOR OF THE GRANT HOME. COORDINATE ALL WORK AND STAGING SCHEDULES WITH SITE MANAGER.

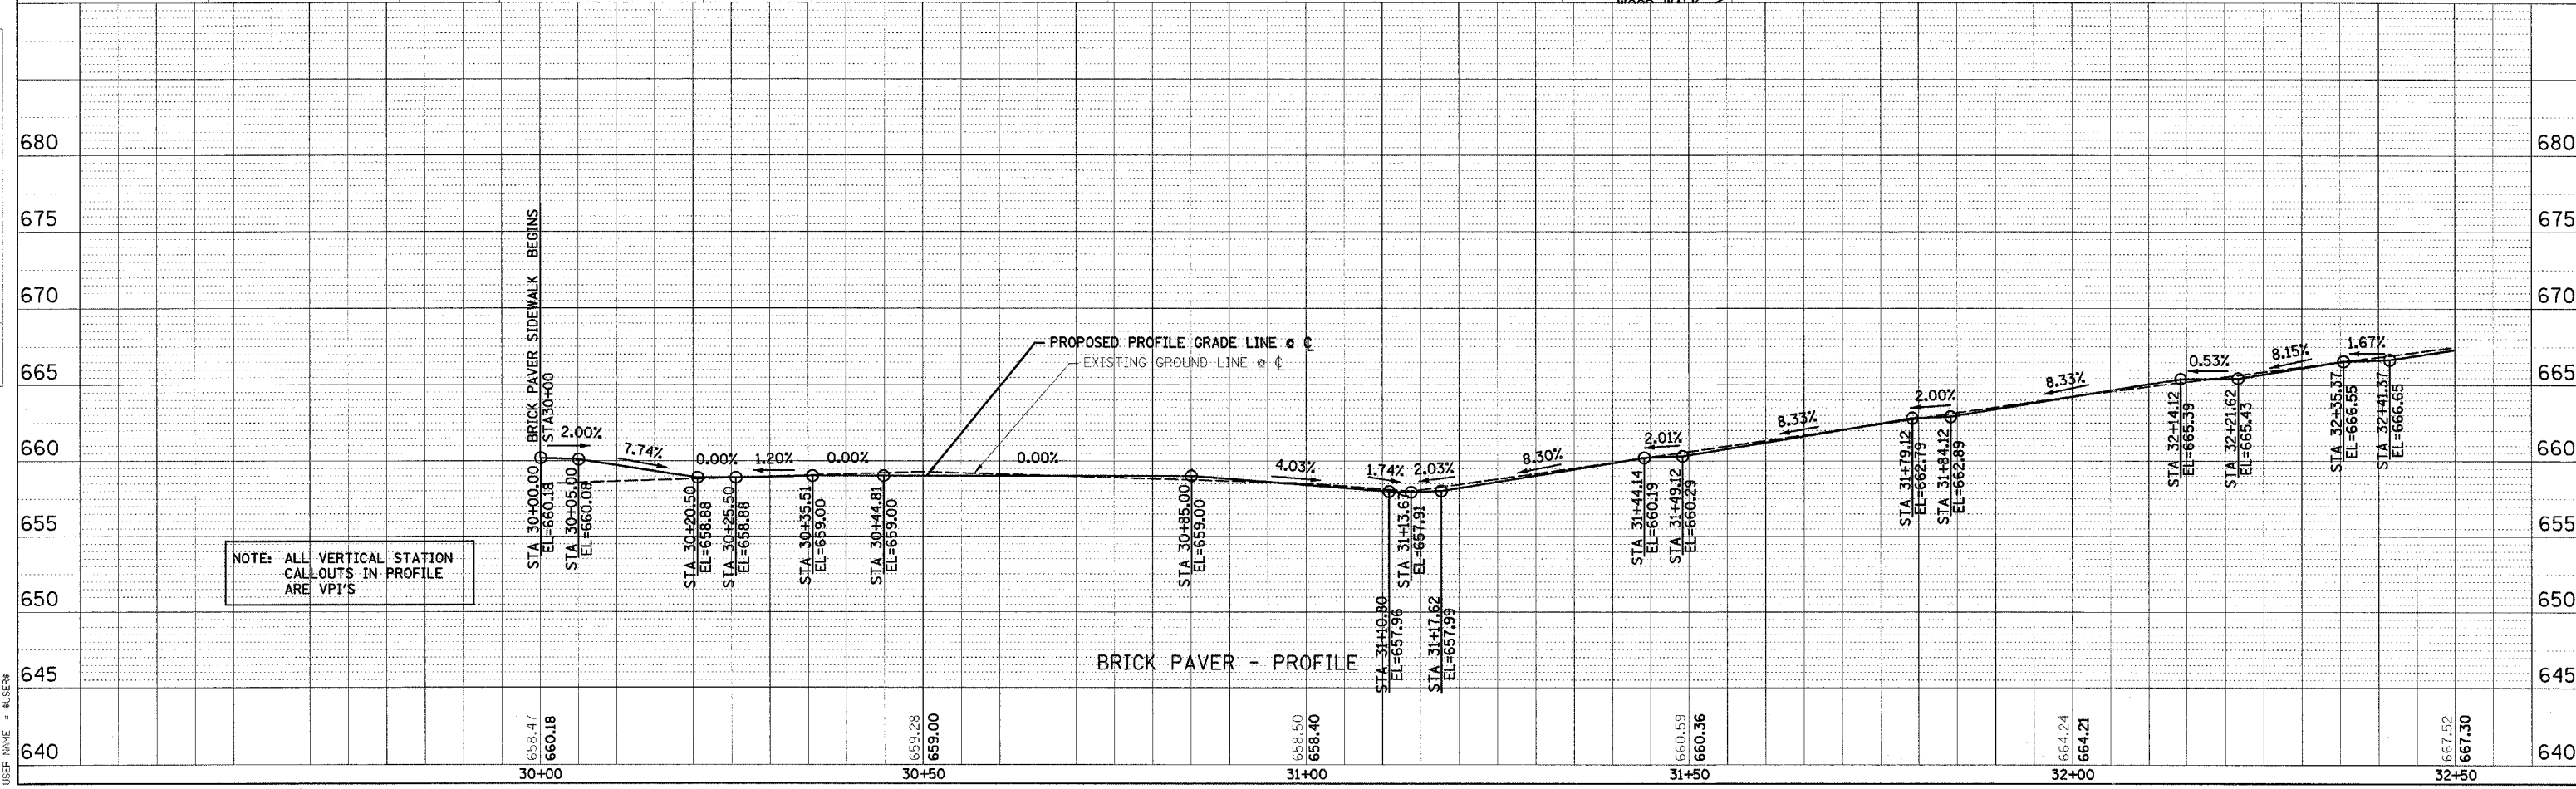

NOTE: ALL VERTICAL STATION CALLOUTS IN PROFILE ARE VPI'S

BRICK PAVER - PROFILE