
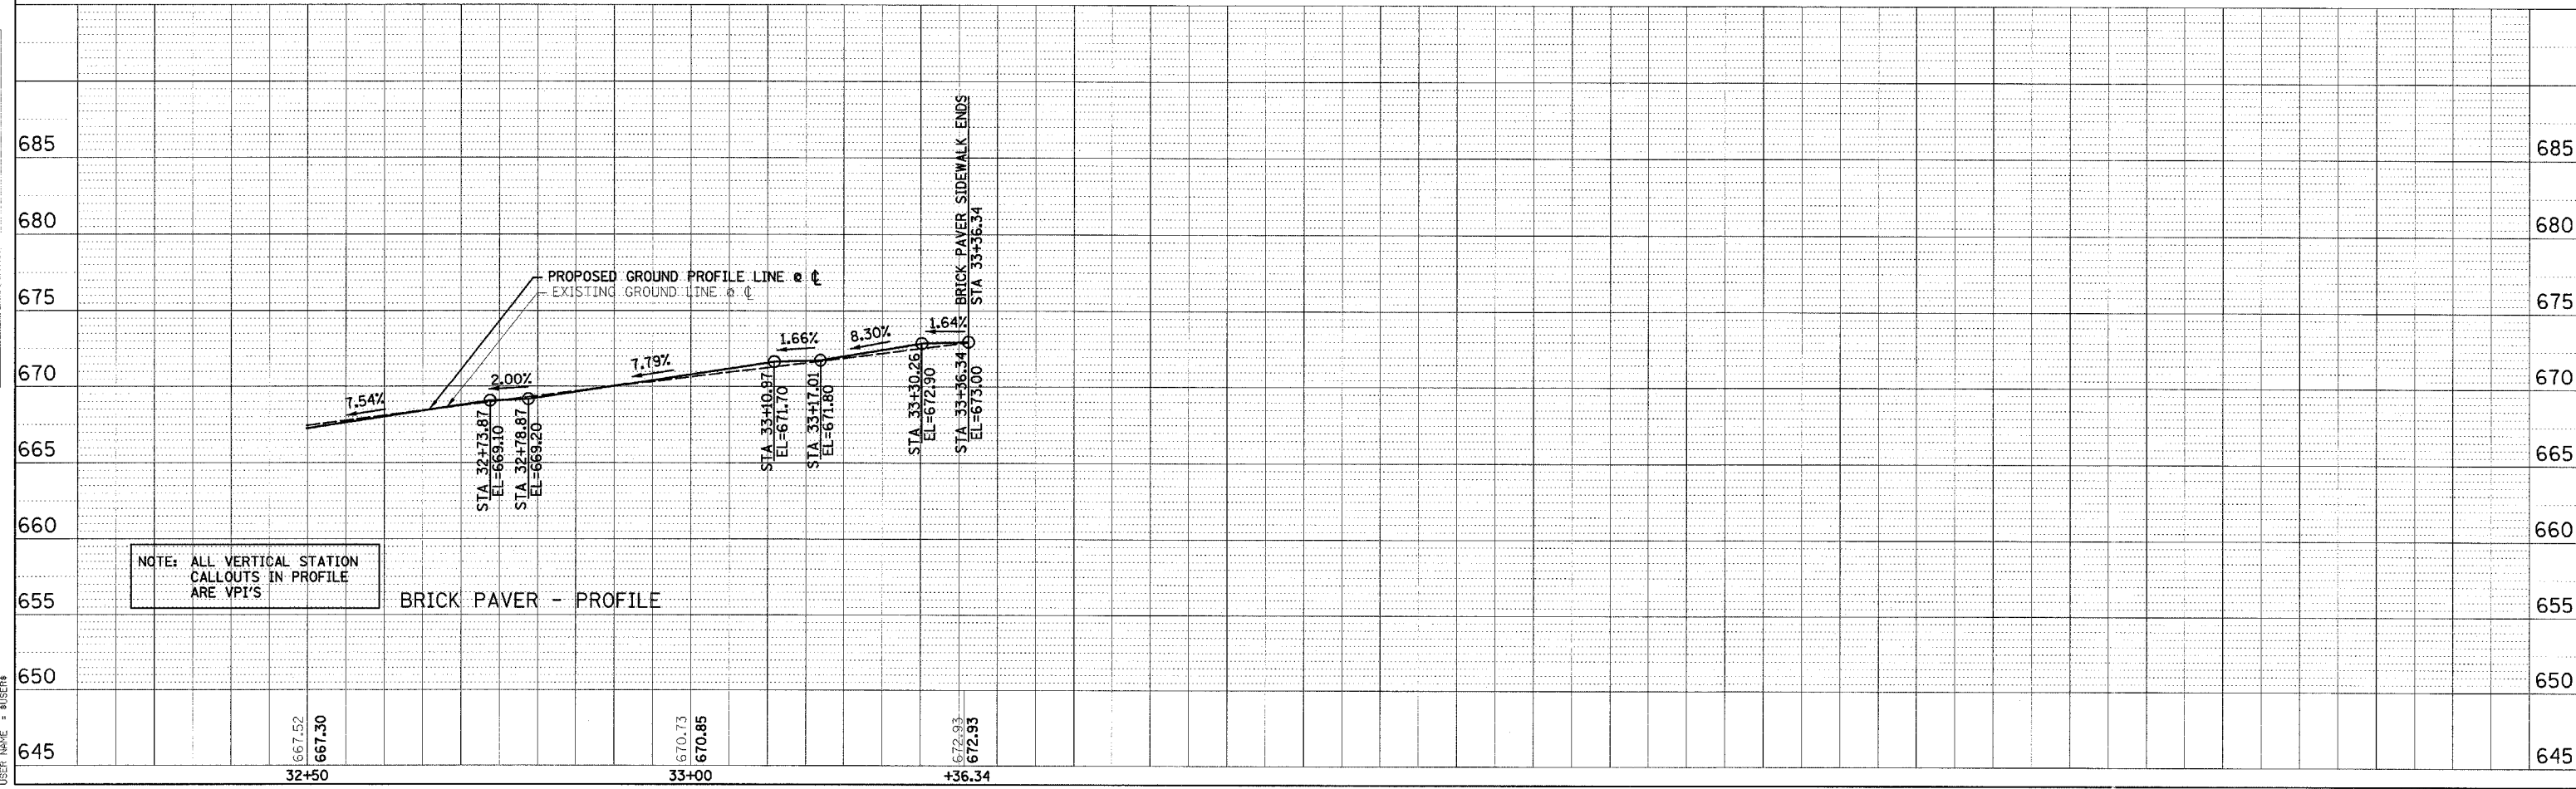


F.A. RTE.	SECTION	COUNTY	TOTAL SHEETS	SHEET NO.
		JO DAVIESS	39	17
STA. TO STA.				
FED. ROAD DIST. NO.			ILLINOIS FED. AID PROJECT	

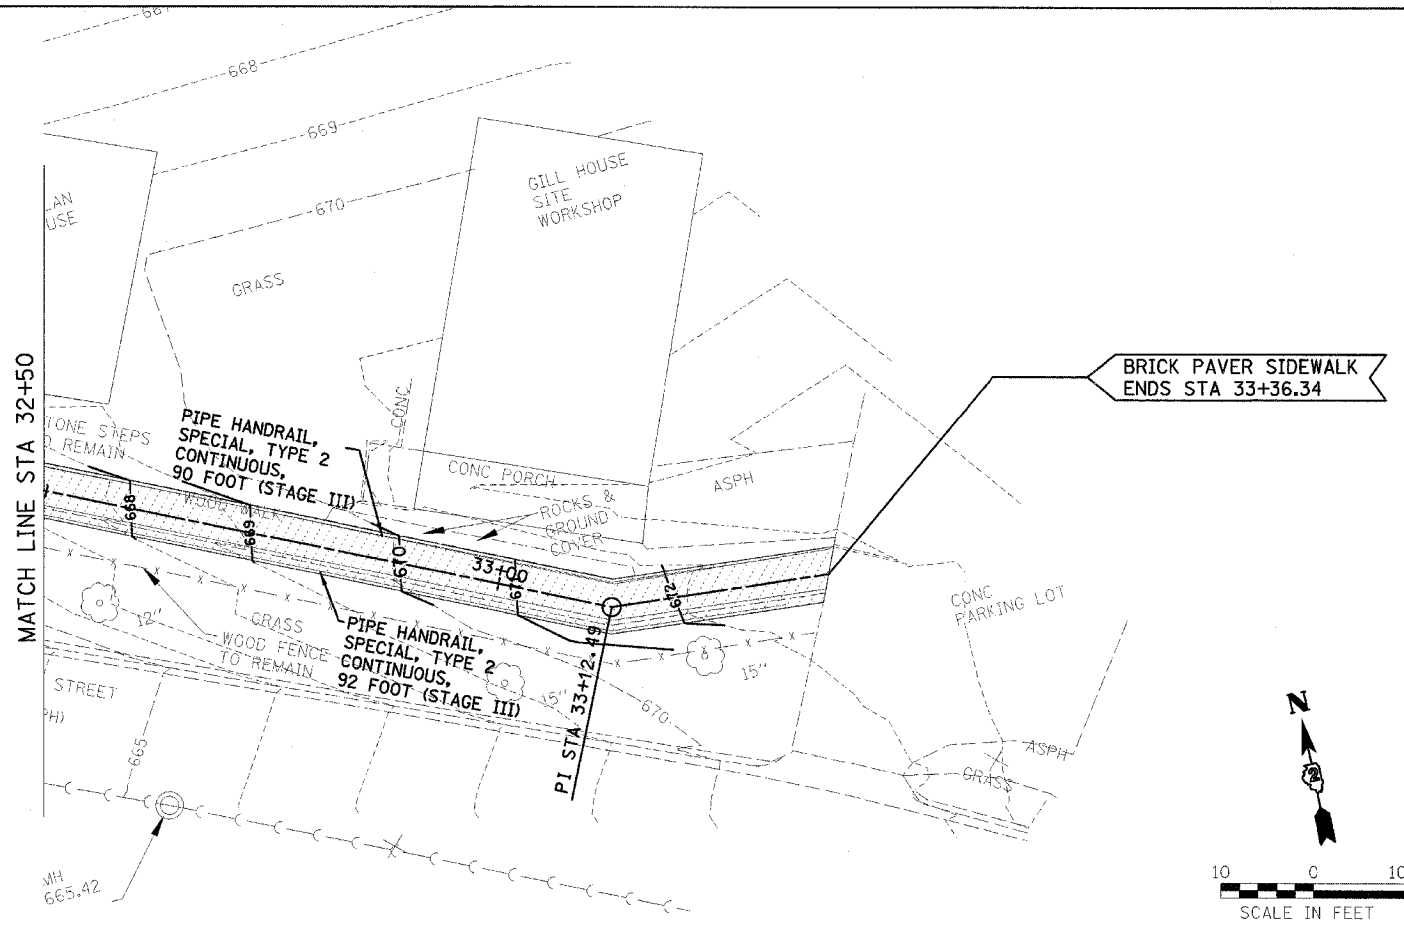

DATE	BY

SURVEYED \_\_\_\_\_  
 ALIGNMENT CHECKED \_\_\_\_\_  
 GRADES CHECKED \_\_\_\_\_  
 STRUCTURE DIMENSIONS CHECKED \_\_\_\_\_  
 NOTE BOOK NO. \_\_\_\_\_  
 PLOT FILE NAME \_\_\_\_\_

DATE	BY

SURVEYED \_\_\_\_\_  
 GRADES CHECKED \_\_\_\_\_  
 STRUCTURE DIMENSIONS CHECKED \_\_\_\_\_  
 NOTE BOOK NO. \_\_\_\_\_  
 PROFILE FILE NAME \_\_\_\_\_

PLOT DATE = 8/27/20  
 FILE NAME = 8/17/20  
 USER NAME = MUSER