


F.A. RTE.	SECTION	COUNTY	TOTAL SHEETS	SHEET NO.
		JO DAVIESS	39	21
STA.	TO STA.			
FED. ROAD DIST. NO.	ILLINOIS	FED. AID PROJECT		

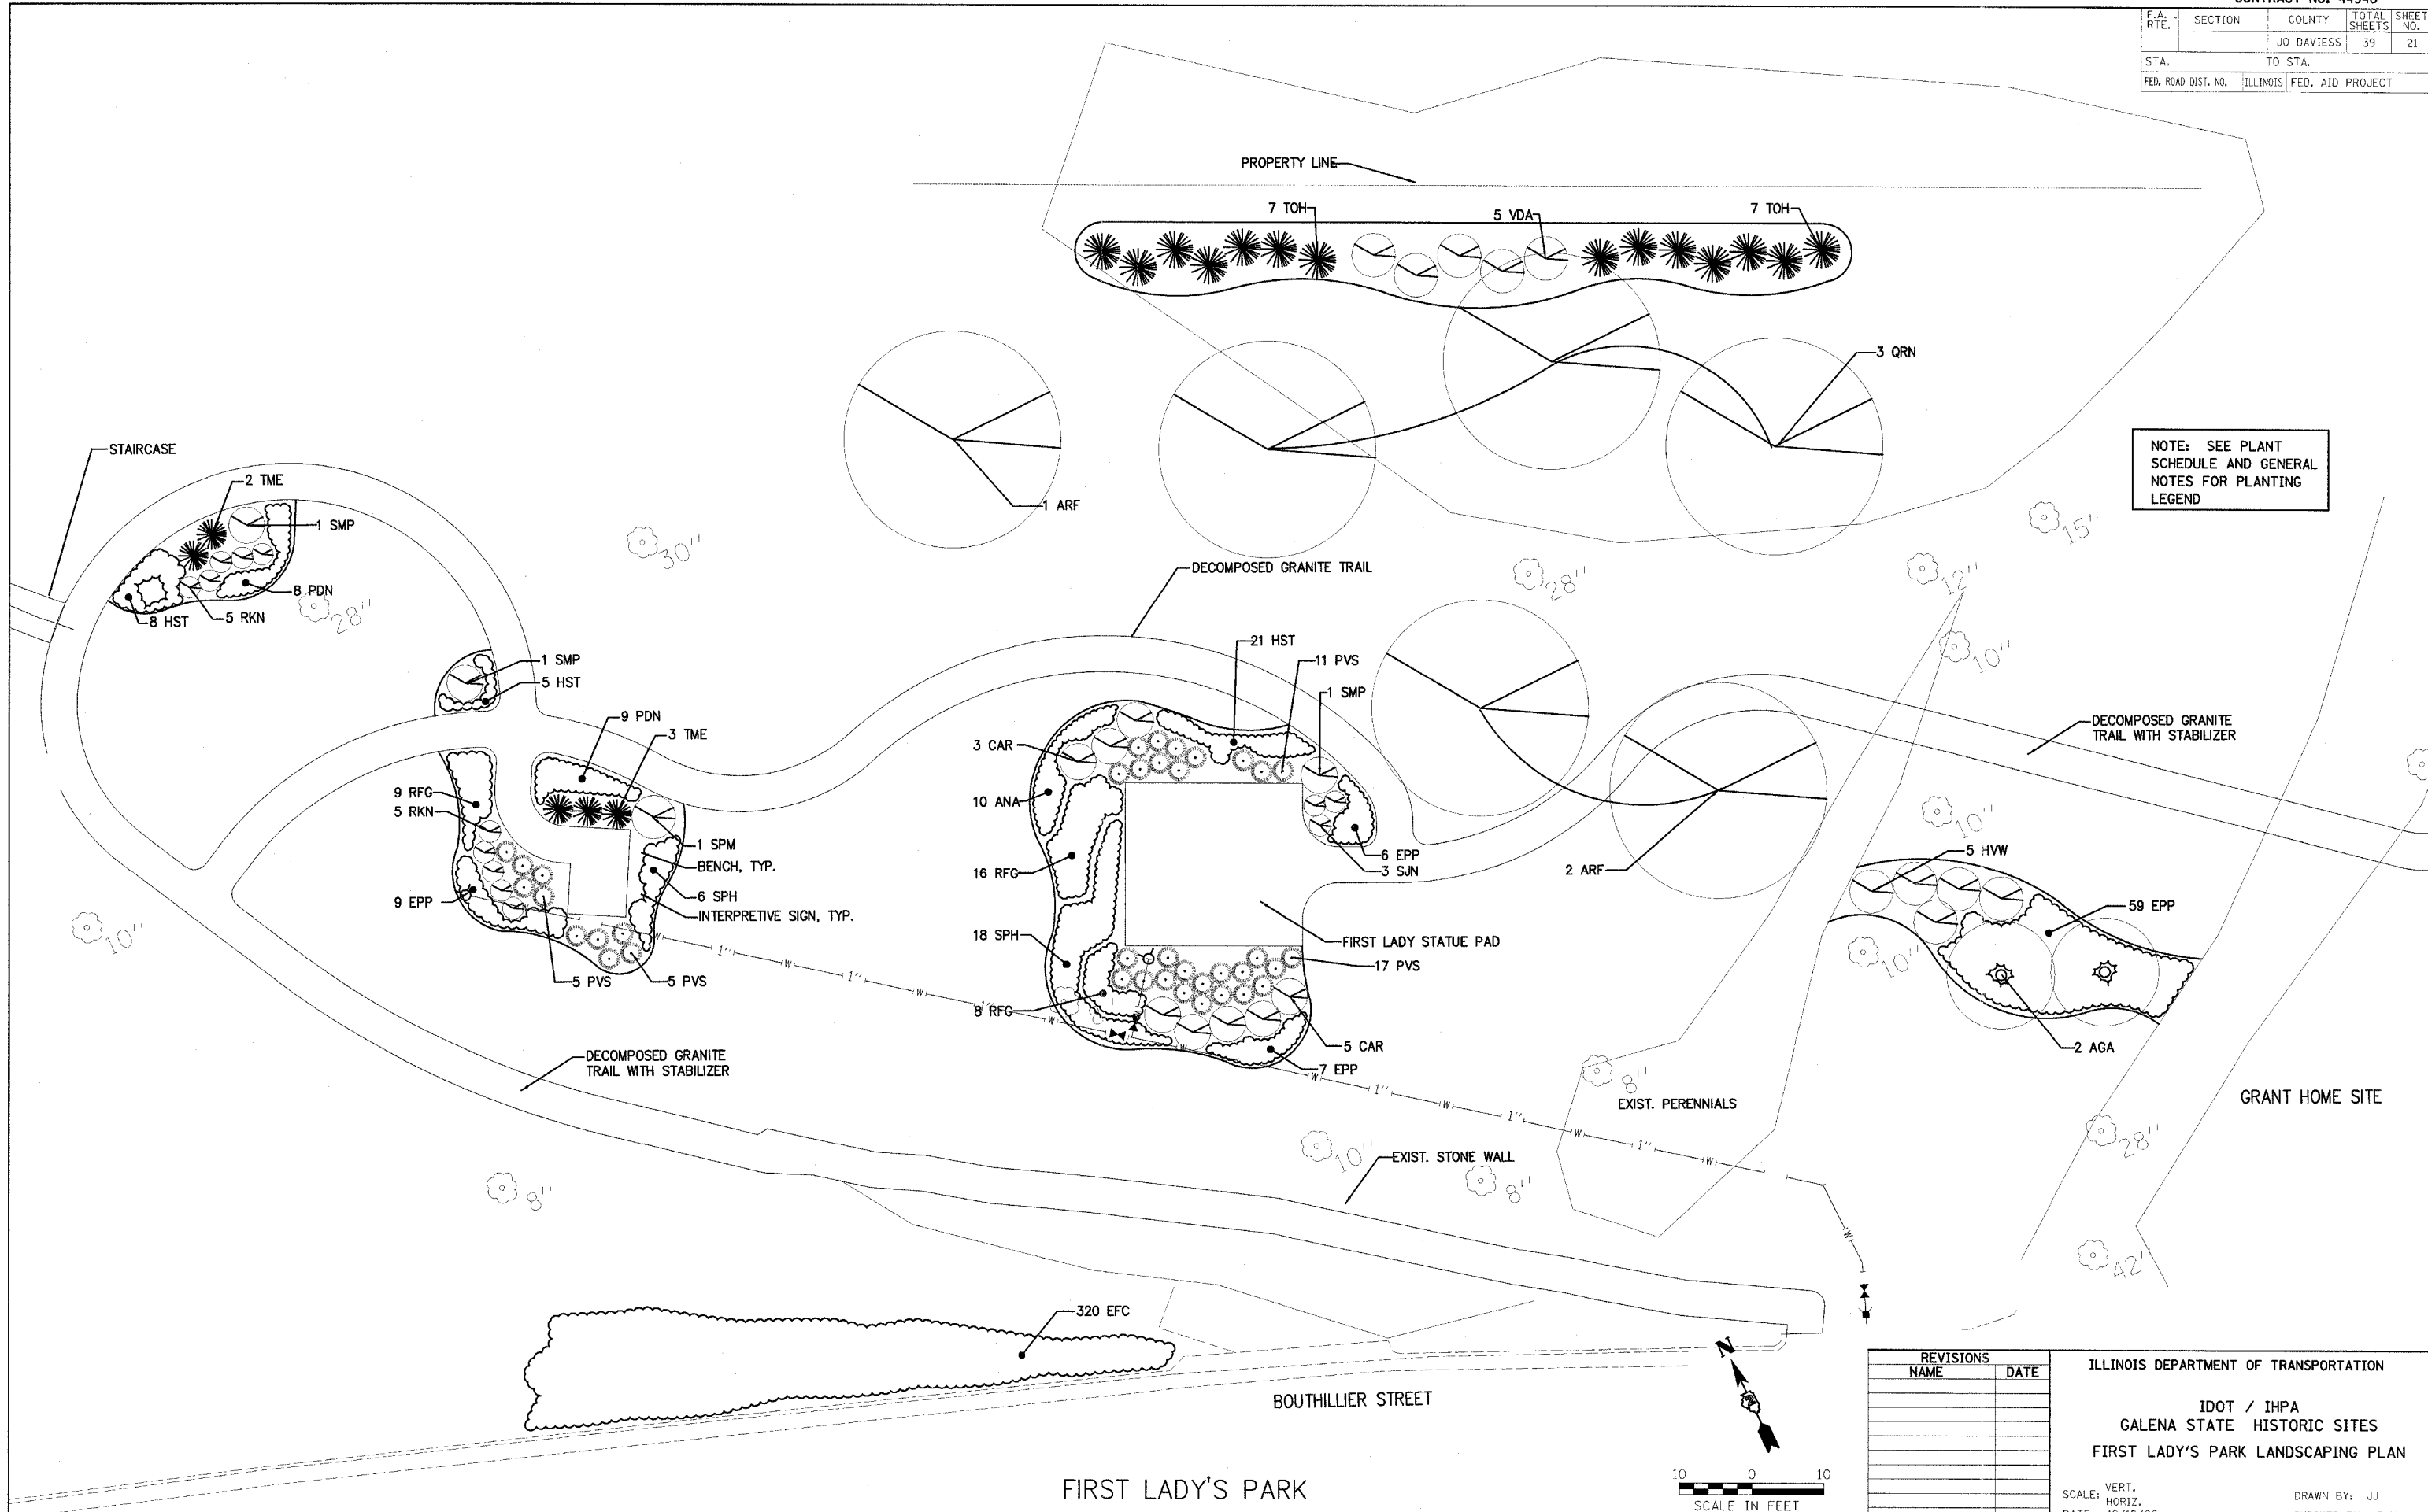

NOTE: SEE PLANT SCHEDULE AND GENERAL NOTES FOR PLANTING LEGEND

REVISIONS	
NAME	DATE

ILLINOIS DEPARTMENT OF TRANSPORTATION
 IDOT / IHPA
 GALENA STATE HISTORIC SITES
 FIRST LADY'S PARK LANDSCAPING PLAN

SCALE: VERT. _____
 HORIZ. _____
 DATE: 12/18/06

DRAWN BY: JJ
 CHECKED BY: PJM