


PLOT DATE = 5/2/2007
 PLOT SCALE = 1" = 40.00'
 USER NAME = galbamb

ORIGINAL SURVEY PLOTTED
 SURVEY PLOTTED
 NOTE BOOK NO.
 DATE
 BY
 AREAS CHECKED

FINAL SURVEY PLOTTED
 SURVEY PLOTTED
 NOTE BOOK NO.
 DATE
 BY
 AREAS CHECKED

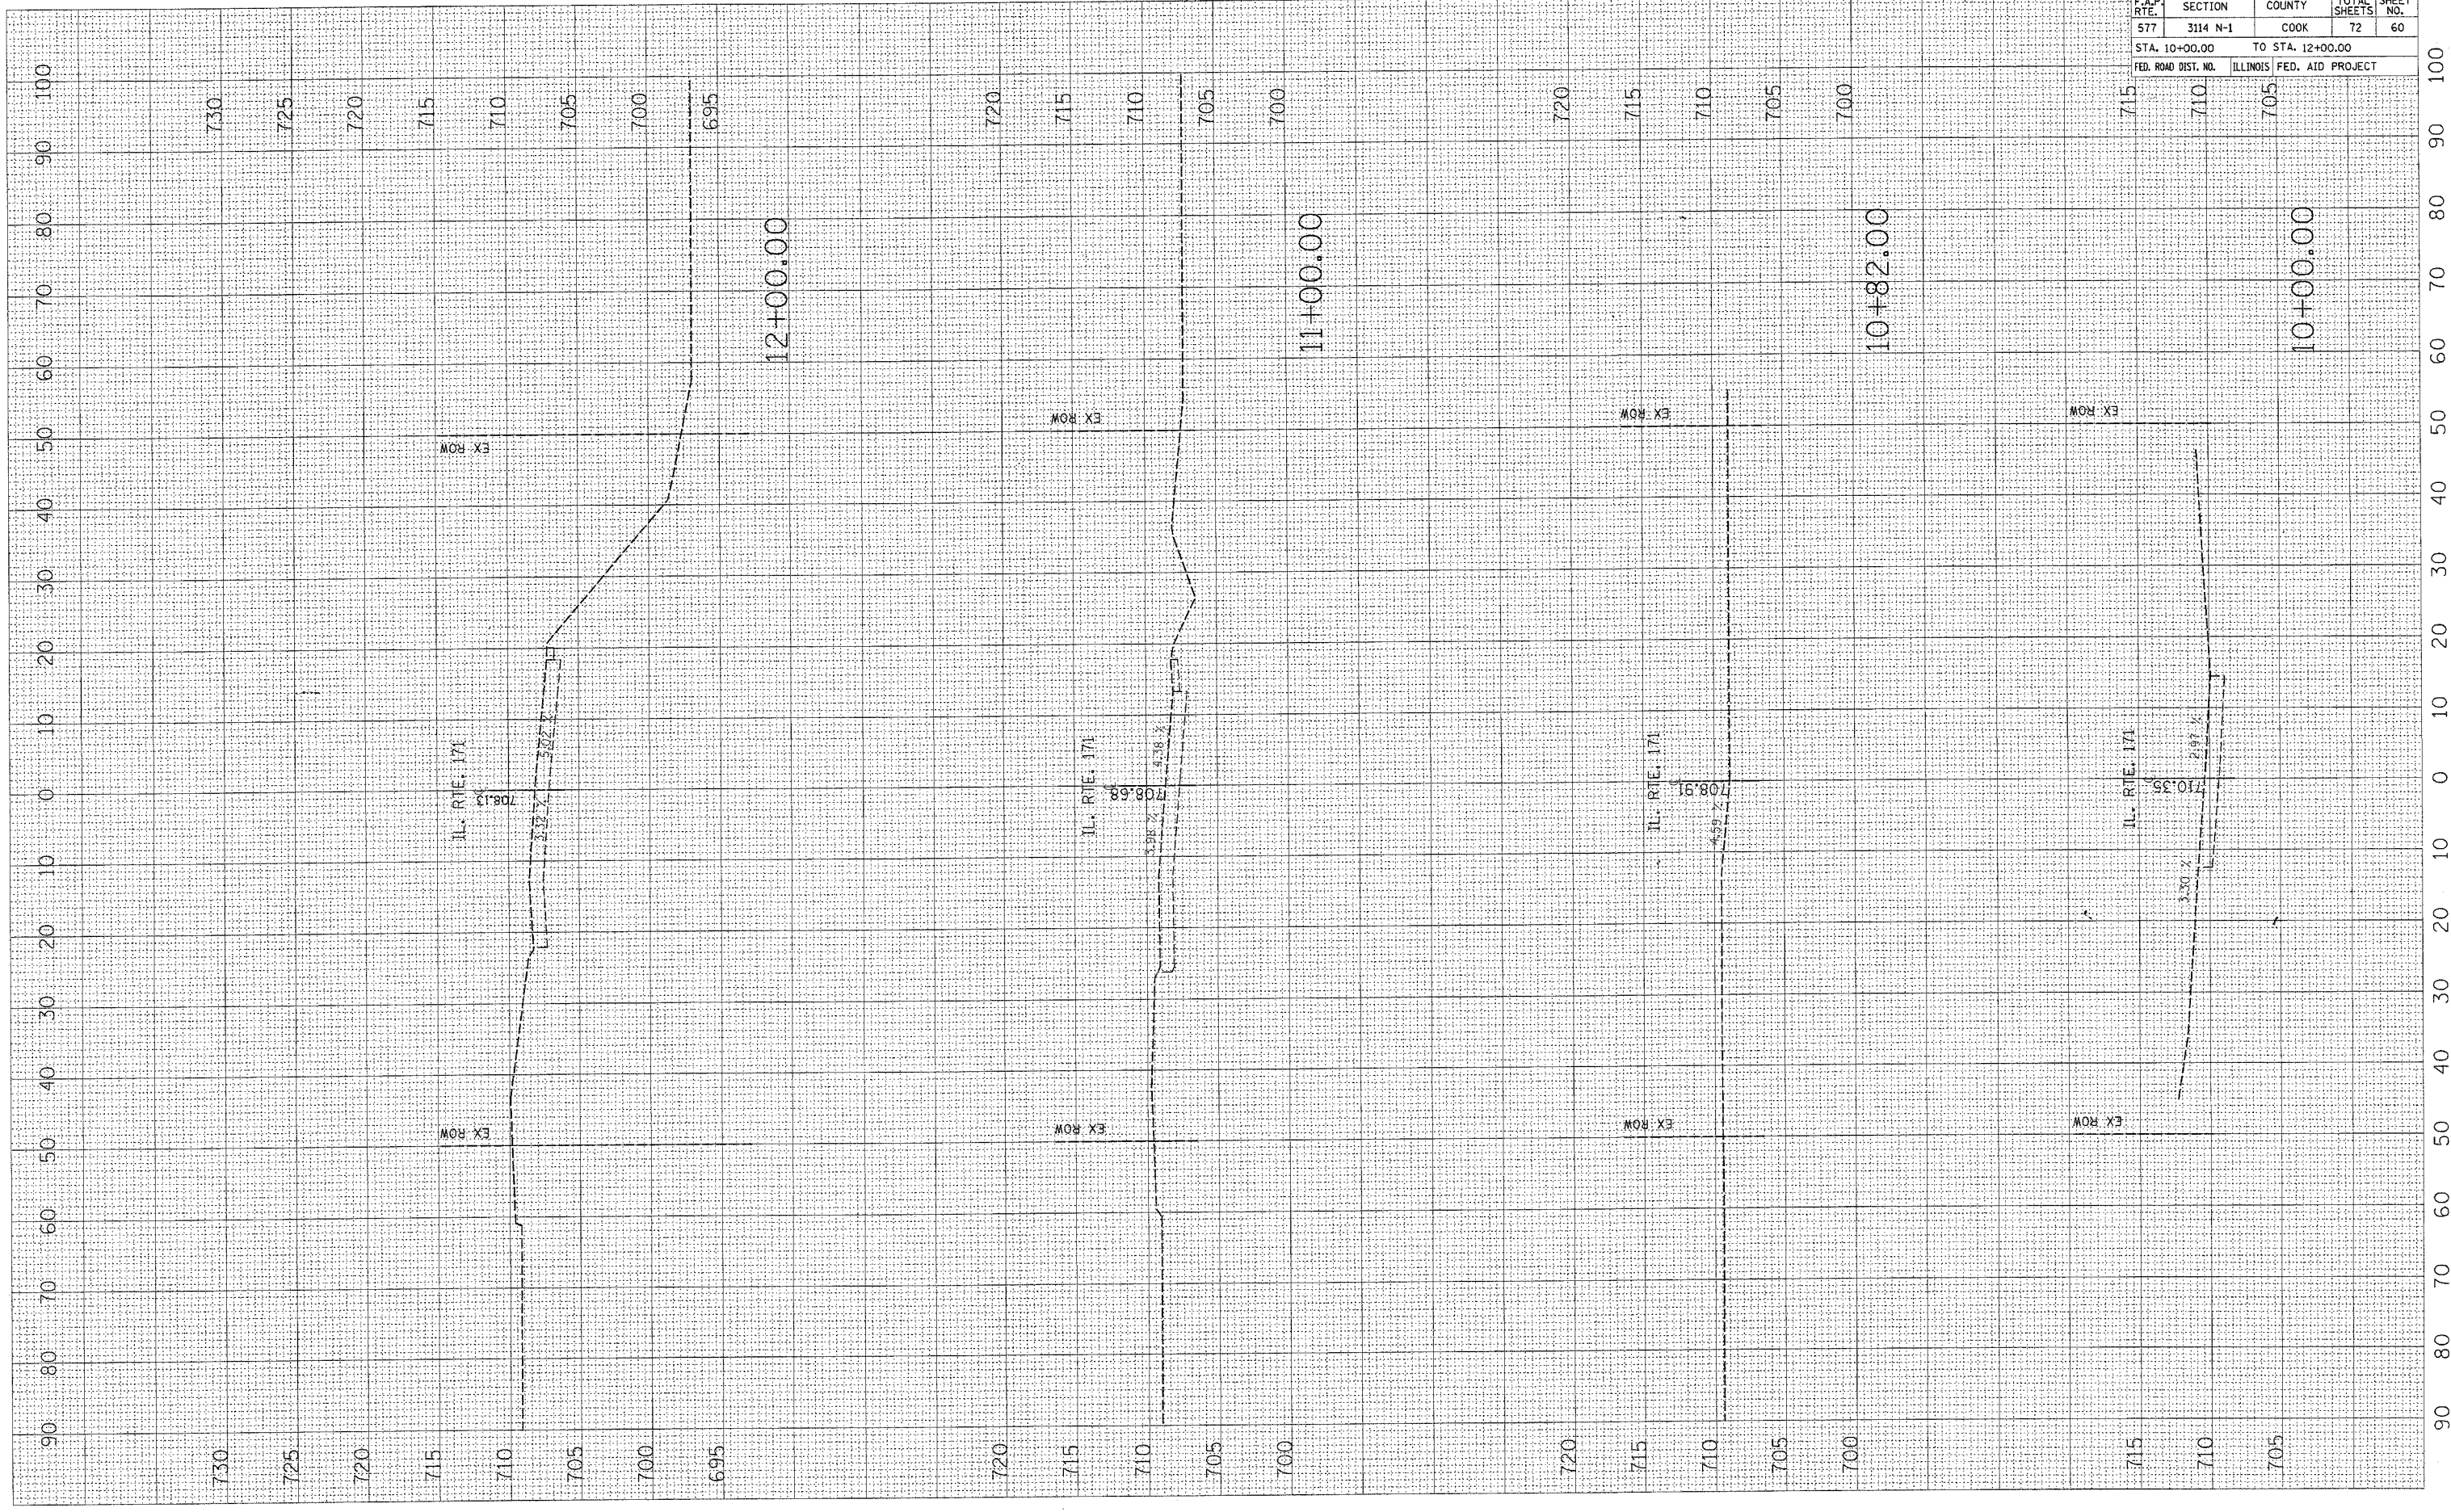

CONTRACT NO. 60A25				
F.A.P. RTE.	SECTION	COUNTY	TOTAL SHEETS	SHEET NO.
577	3114 N-1	COOK	72	60
STA. 10+00.00		TO STA. 12+00.00		
FED. ROAD DIST. NO.		ILLINOIS FED. AID PROJECT		