


PLOT DATE = 5/2/2007  
 FILE NAME = c:\pro\mca\115602\115602.dwg  
 PLOT SCALE = 1/8"=1'-0" / IN.  
 USER NAME = galbenb

ORIGINAL SURVEY PLOT DATE  
 SURVEY PLOT DATE  
 NO. AREAS CHECKED

FINAL SURVEY PLOT DATE  
 SURVEY PLOT DATE  
 NO. AREAS CHECKED

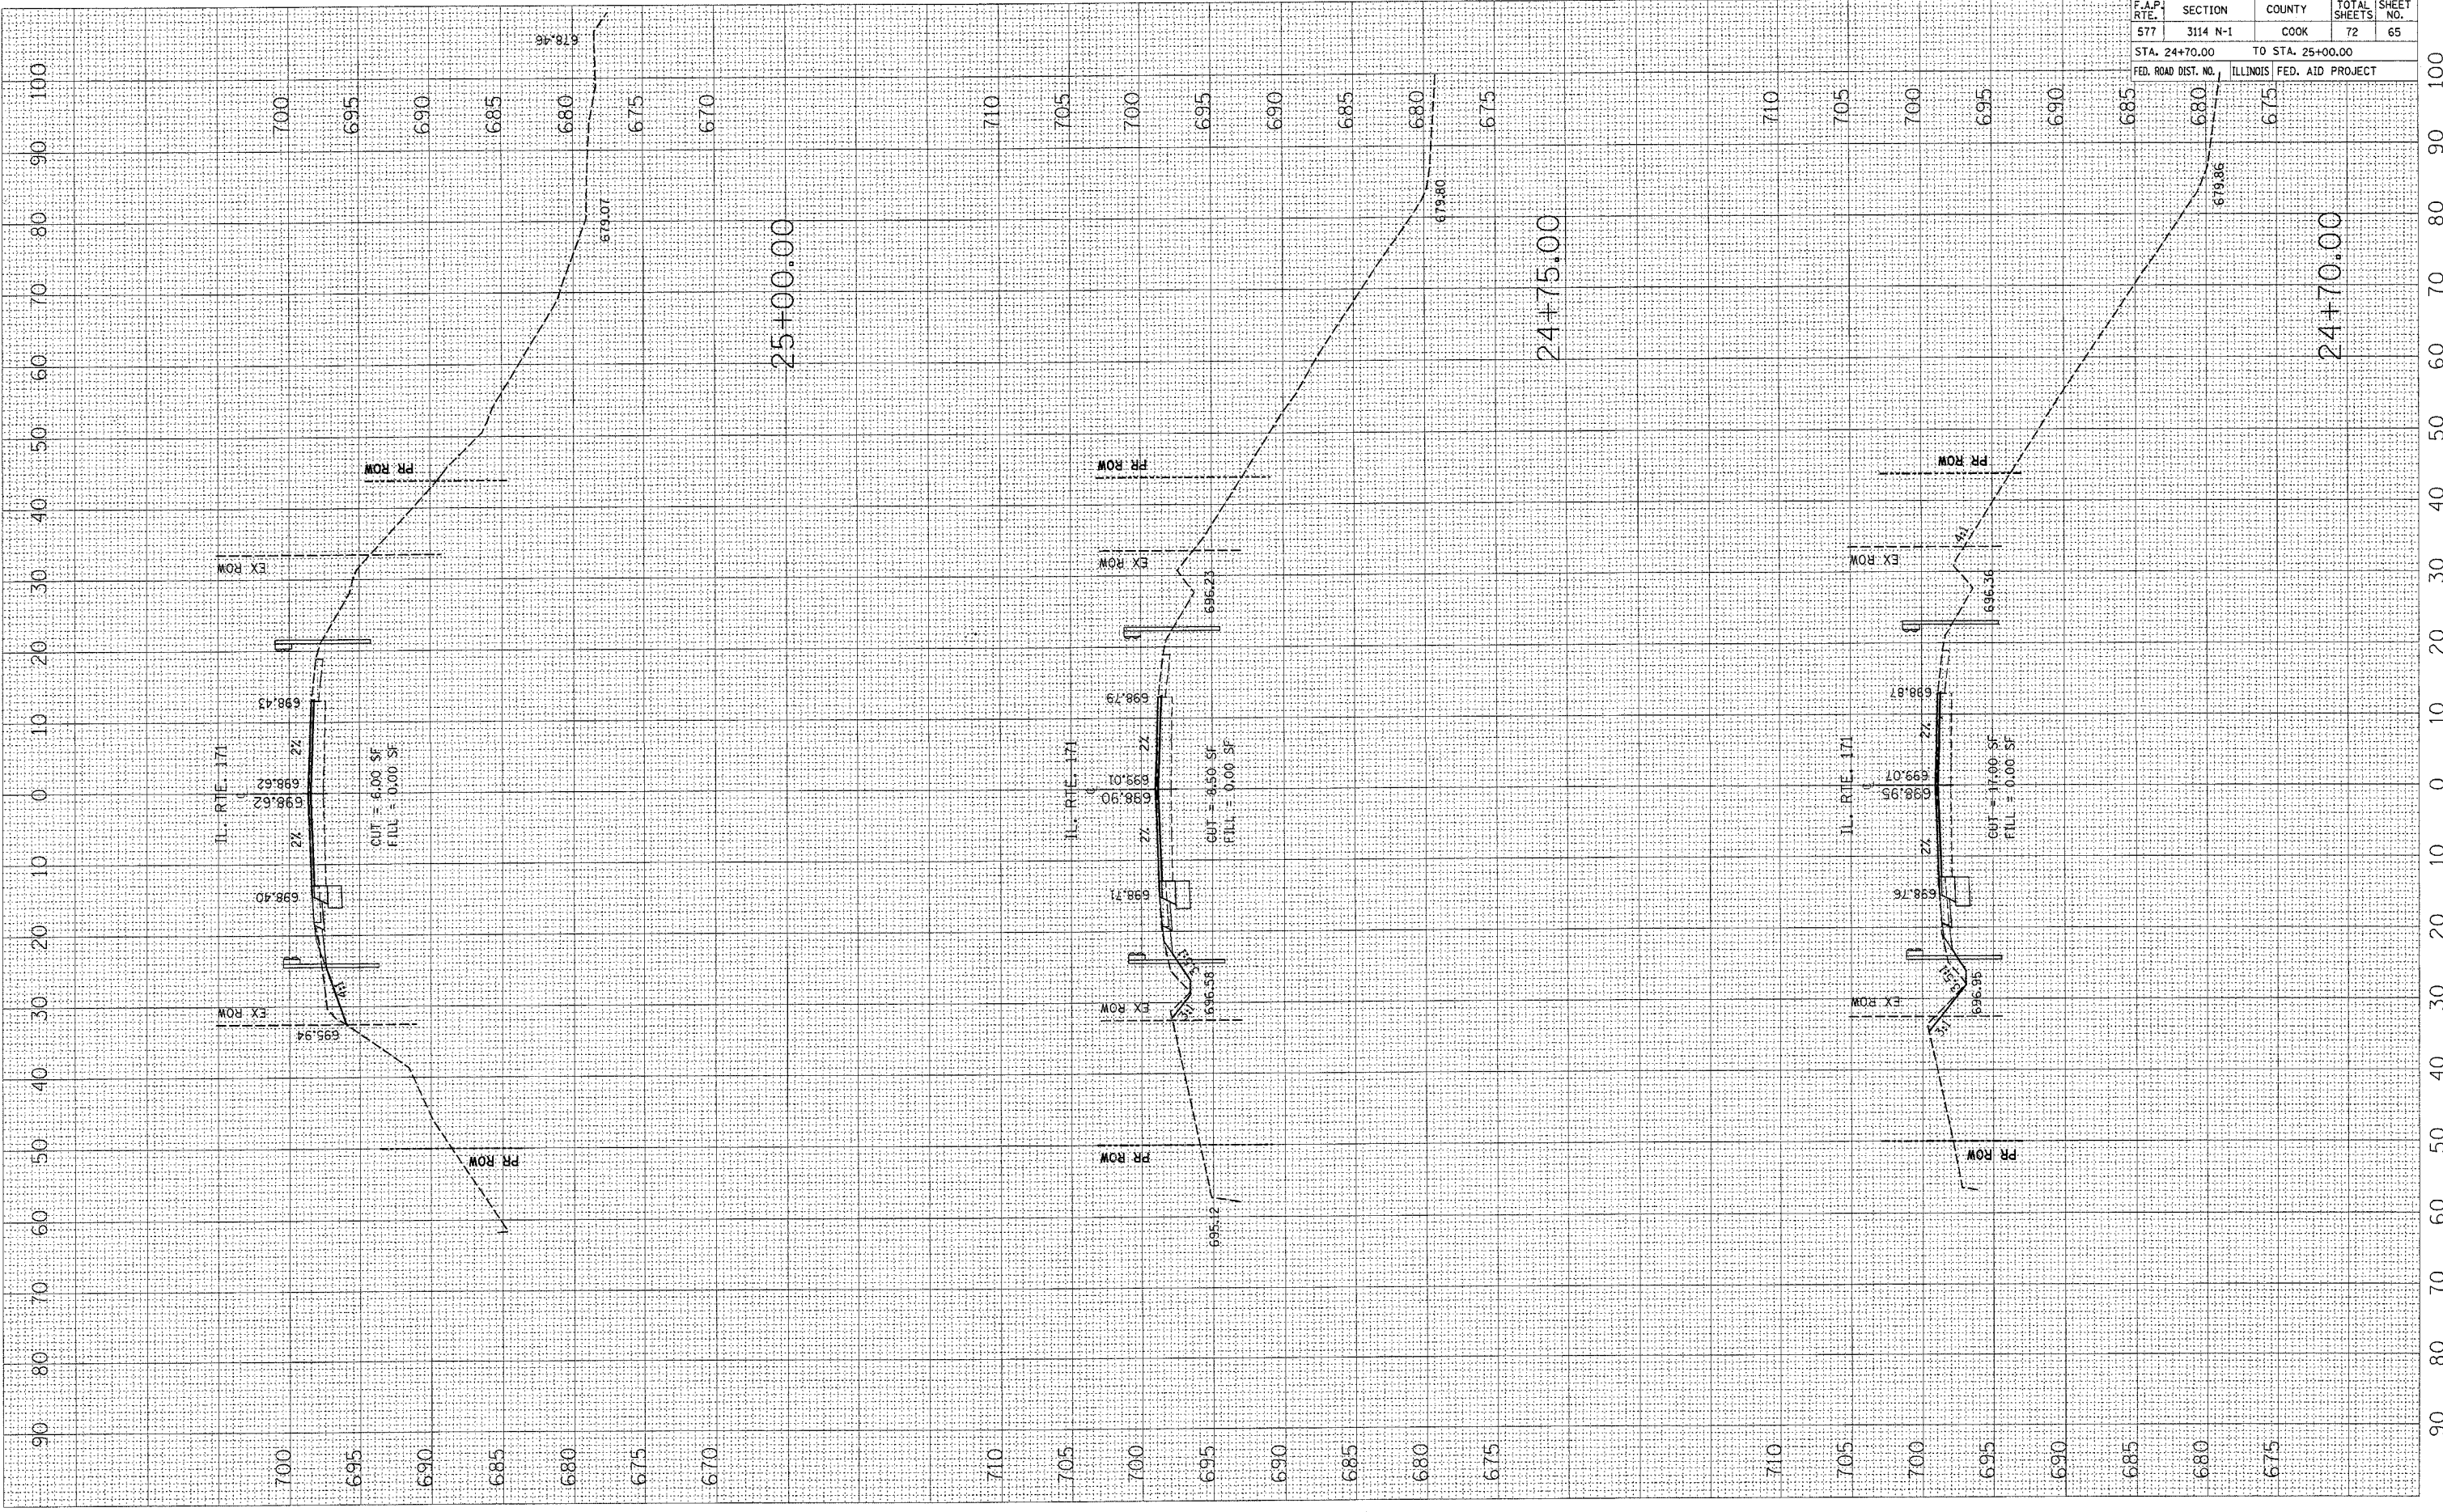

CONTRACT NO. 60A25				
F.A.P. RTE.	SECTION	COUNTY	TOTAL SHEETS	SHEET NO.
577	3114 N-1	COOK	72	65
STA. 24+70.00		TO STA. 25+00.00		
FED. ROAD DIST. NO.		ILLINOIS FED. AID PROJECT		