


PLOT DATE = 5/2/2007
 FILE NAME = c:\proje\60a\118802\25+75.00.dwg
 PLOT SCALE = 1/8" = 1' IN.
 USER NAME = galamb

ORIGINAL SURVEY
 SURVEY PLOTTED
 NOTE BOOK NO.
 AREAS CHECKED

FINAL SURVEY
 SURVEY PLOTTED
 NOTE BOOK NO.
 AREAS CHECKED

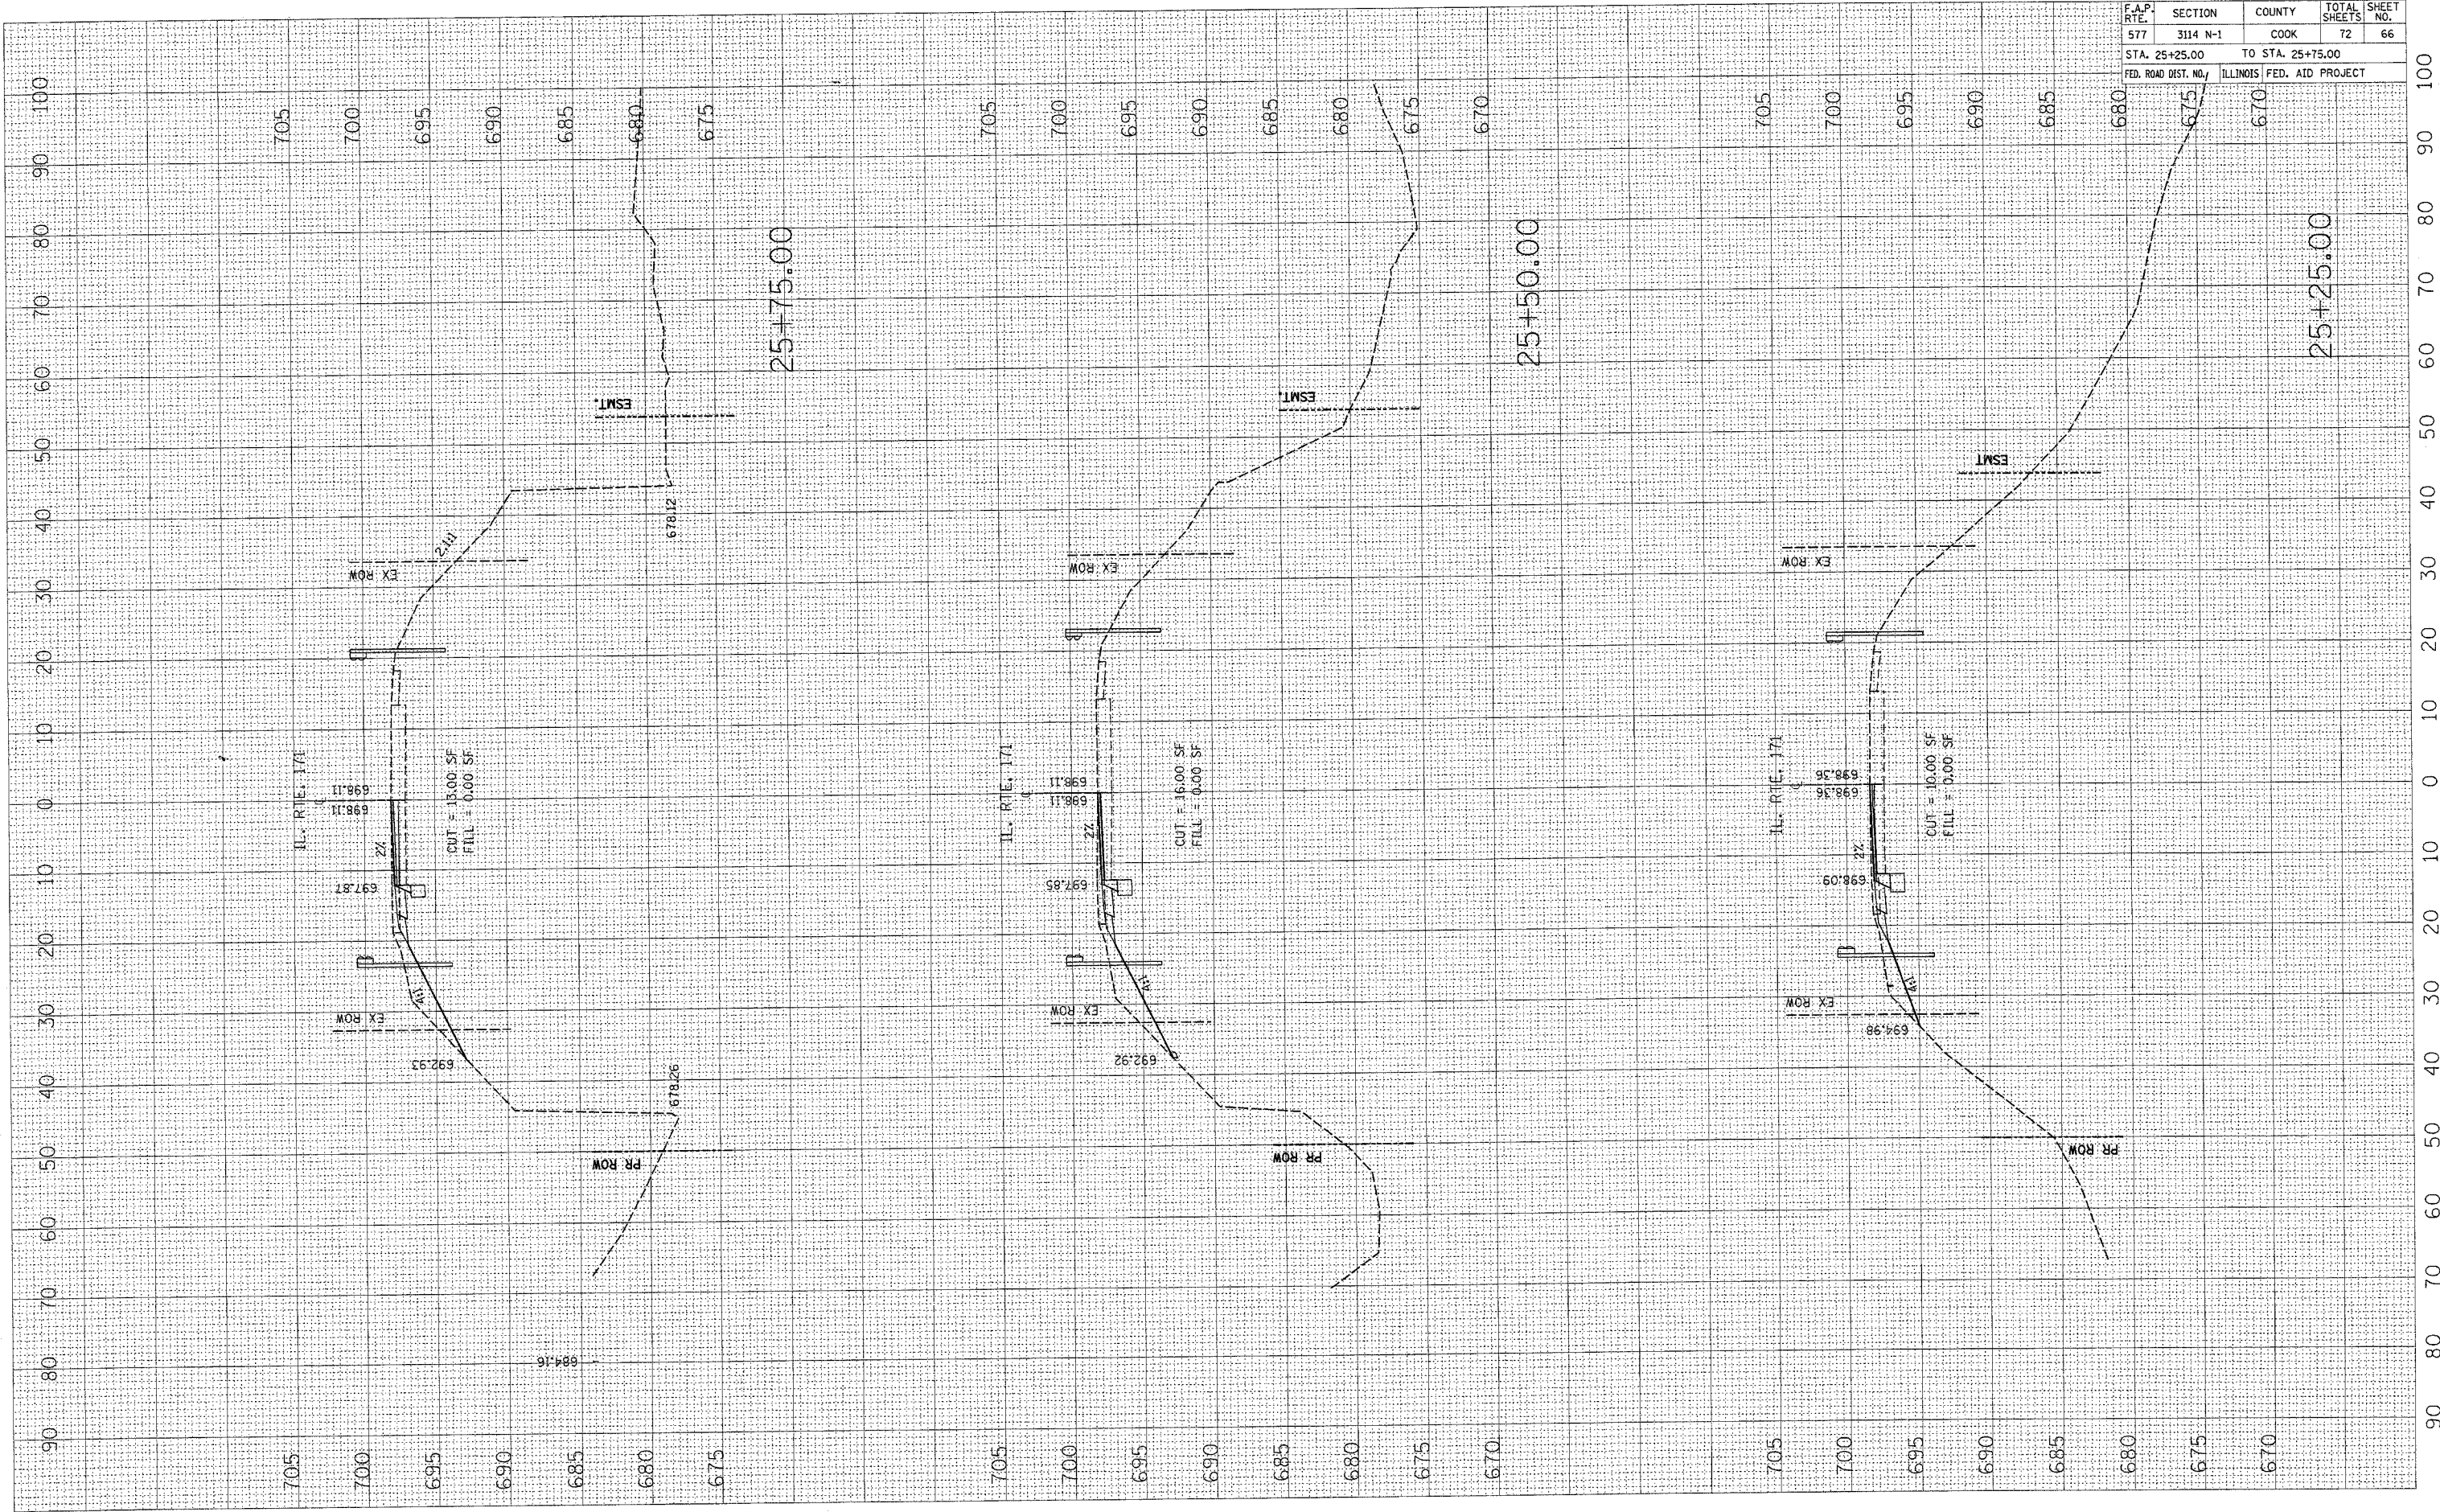

F.A.P. RTE.	SECTION	COUNTY	TOTAL SHEETS	SHEET NO.
577	3114 N-1	COOK	72	66
STA. 25+25.00		TO STA. 25+75.00		
FED. ROAD DIST. NO.		ILLINOIS FED. AID PROJECT		

small text at the top right corner of the page.