


PLOT DATE = 5/2/2007  
 PLOT SCALE = 10.0000 / IN.  
 USER NAME = gplbamb

ORIGINAL SURVEY PLOTTED  
 SURVEY PLOTTED  
 NOTE BOOK AREAS CHECKED  
 NO.

FINAL SURVEY BY DATE  
 SURVEY BY DATE  
 NOTE BOOK AREAS CHECKED  
 NO.

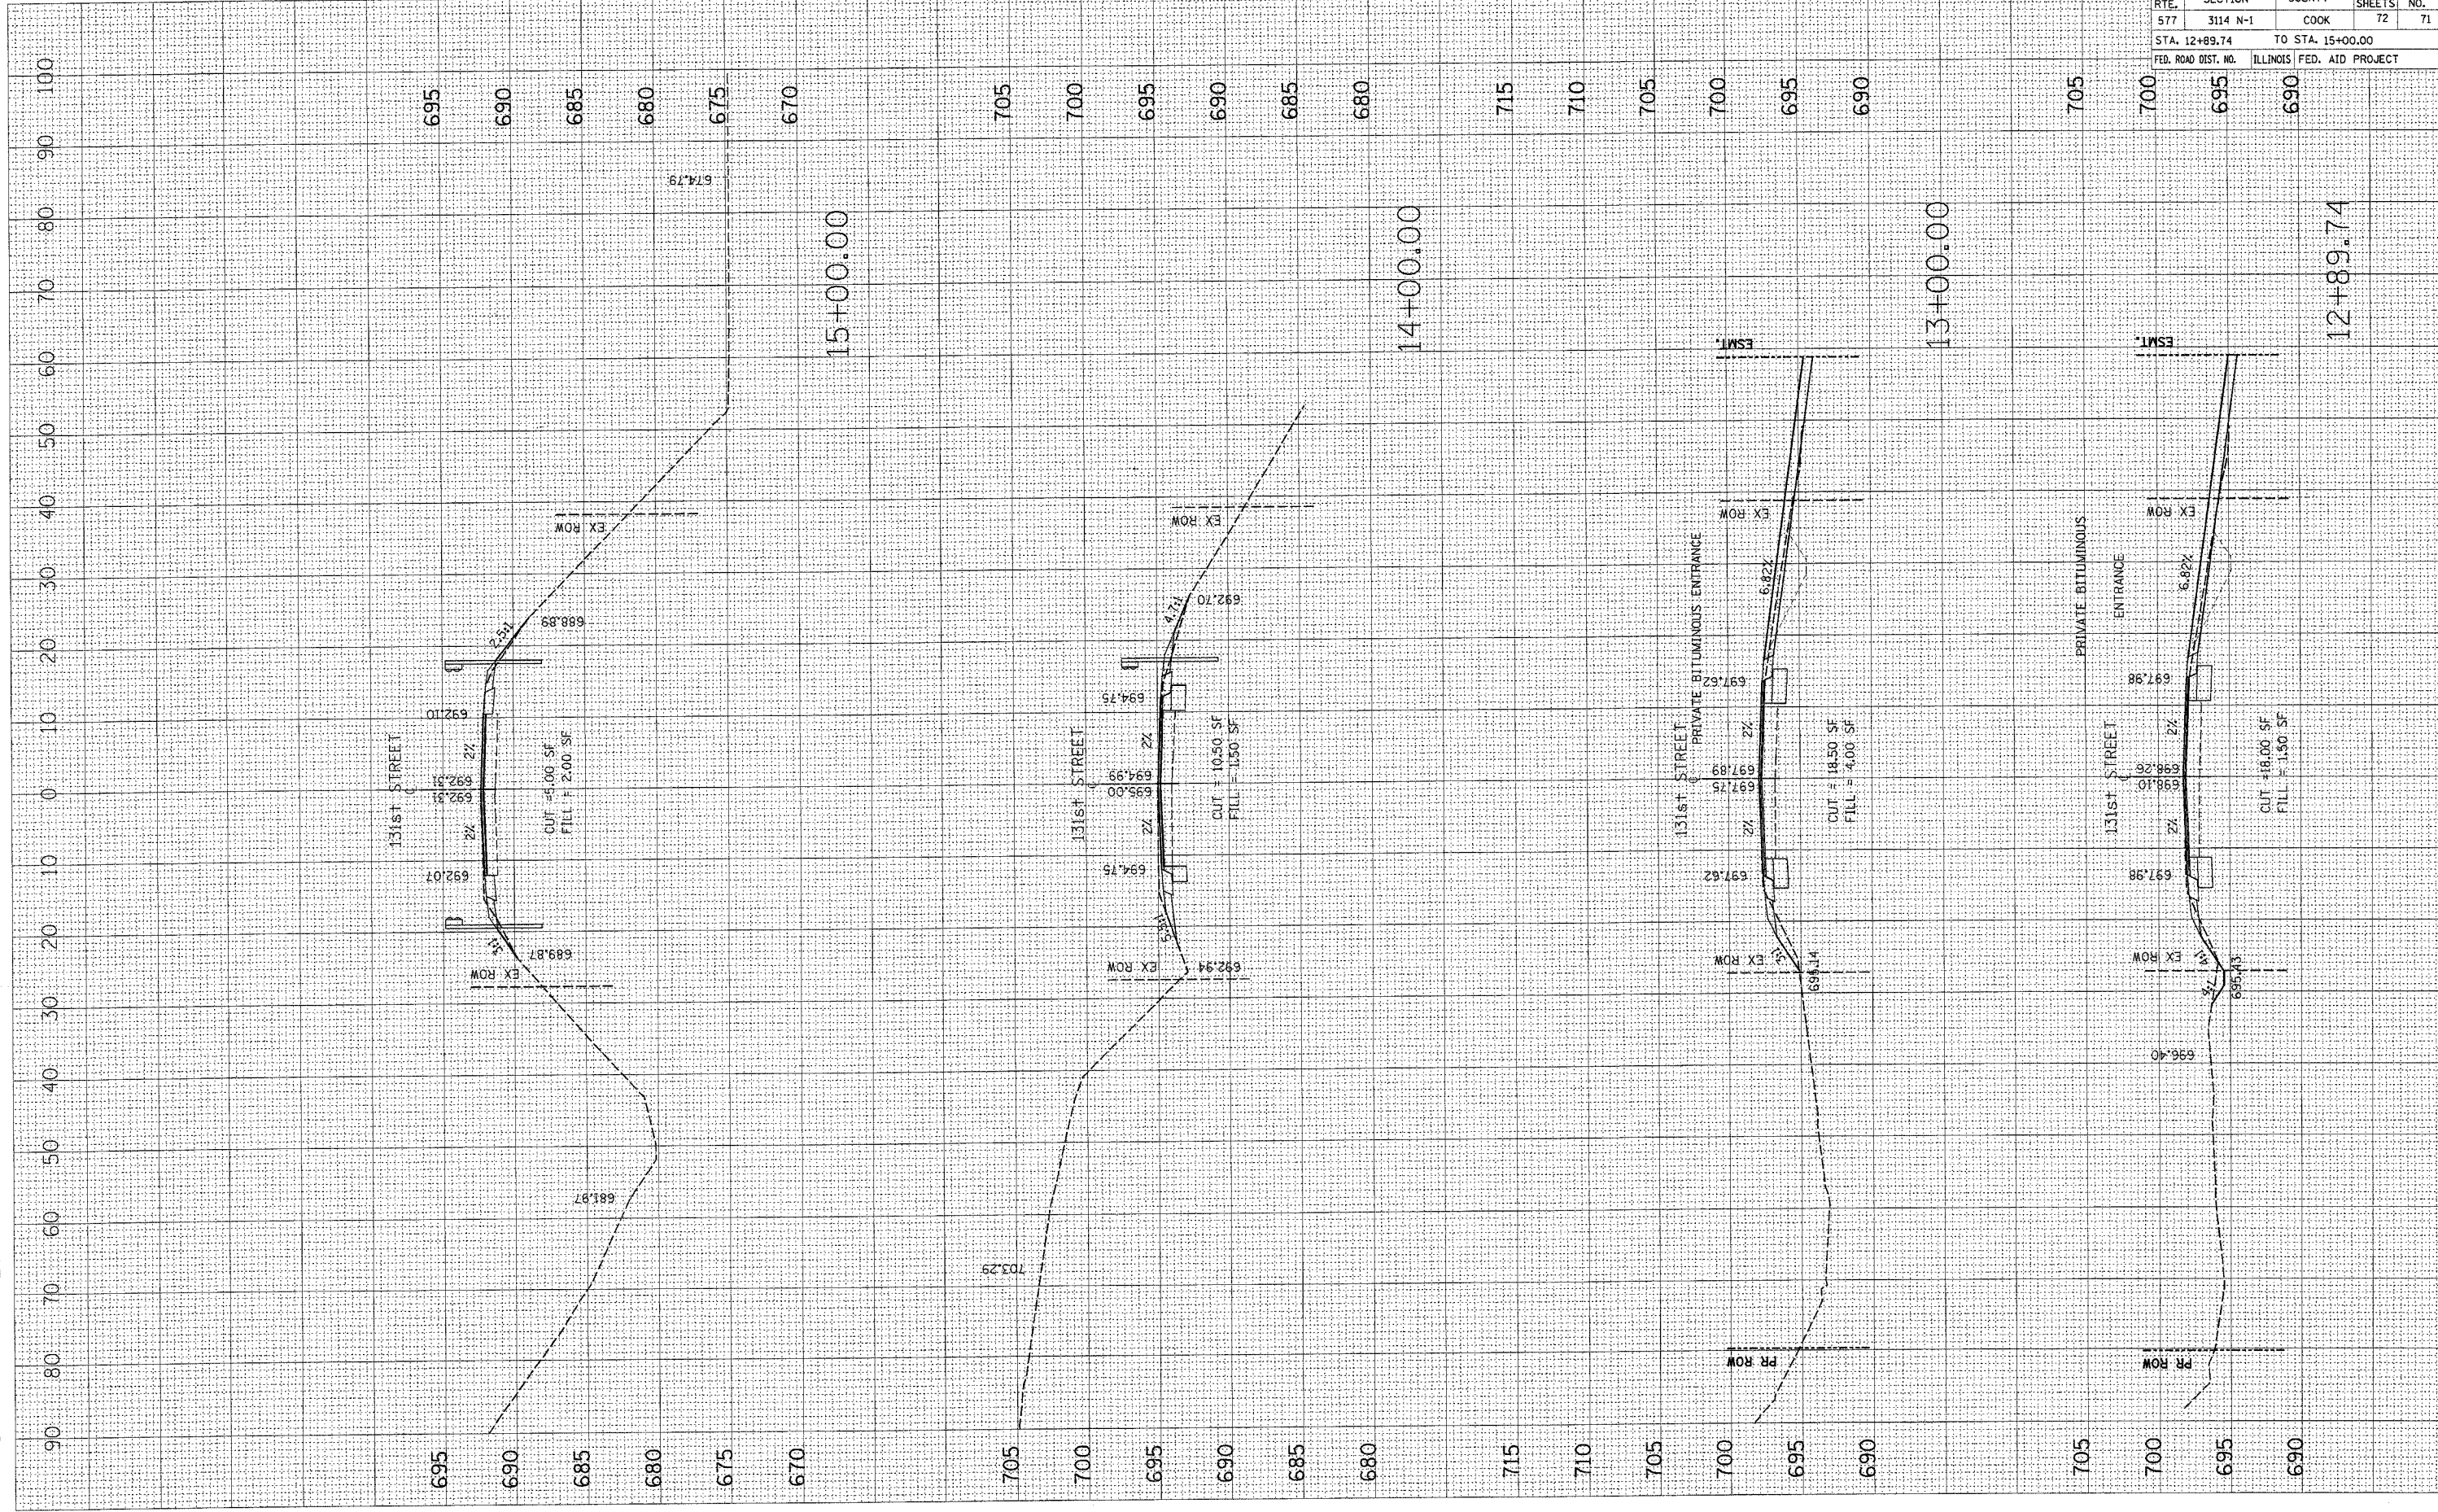

CONTRACT NO. 60A25			
F.A.P. RTE.	SECTION	COUNTY	TOTAL SHEET NO.
577	3114 N-1	COOK	72
STA. 12+89.74		TO STA. 15+00.00	
FED. ROAD DIST. NO.	ILLINOIS	FED. AID PROJECT	