


PLOT DATE = 5/2/2007  
 FILE NAME = c:\pcc\mcs\p13682\as131\_10.dgn  
 PLOT SCALE = 10.0000 / IN.  
 USER NAME = galbano

ORIGINAL	SURVEYED	BY	DATE
SURVEY	PLOTTED		
NOTE BOOK	TEMPLATE		
NO.	AREAS CHECKED		

FINAL	SURVEYED	BY	DATE
SURVEY	PLOTTED		
NOTE BOOK	TEMPLATE		
NO.	AREAS CHECKED		

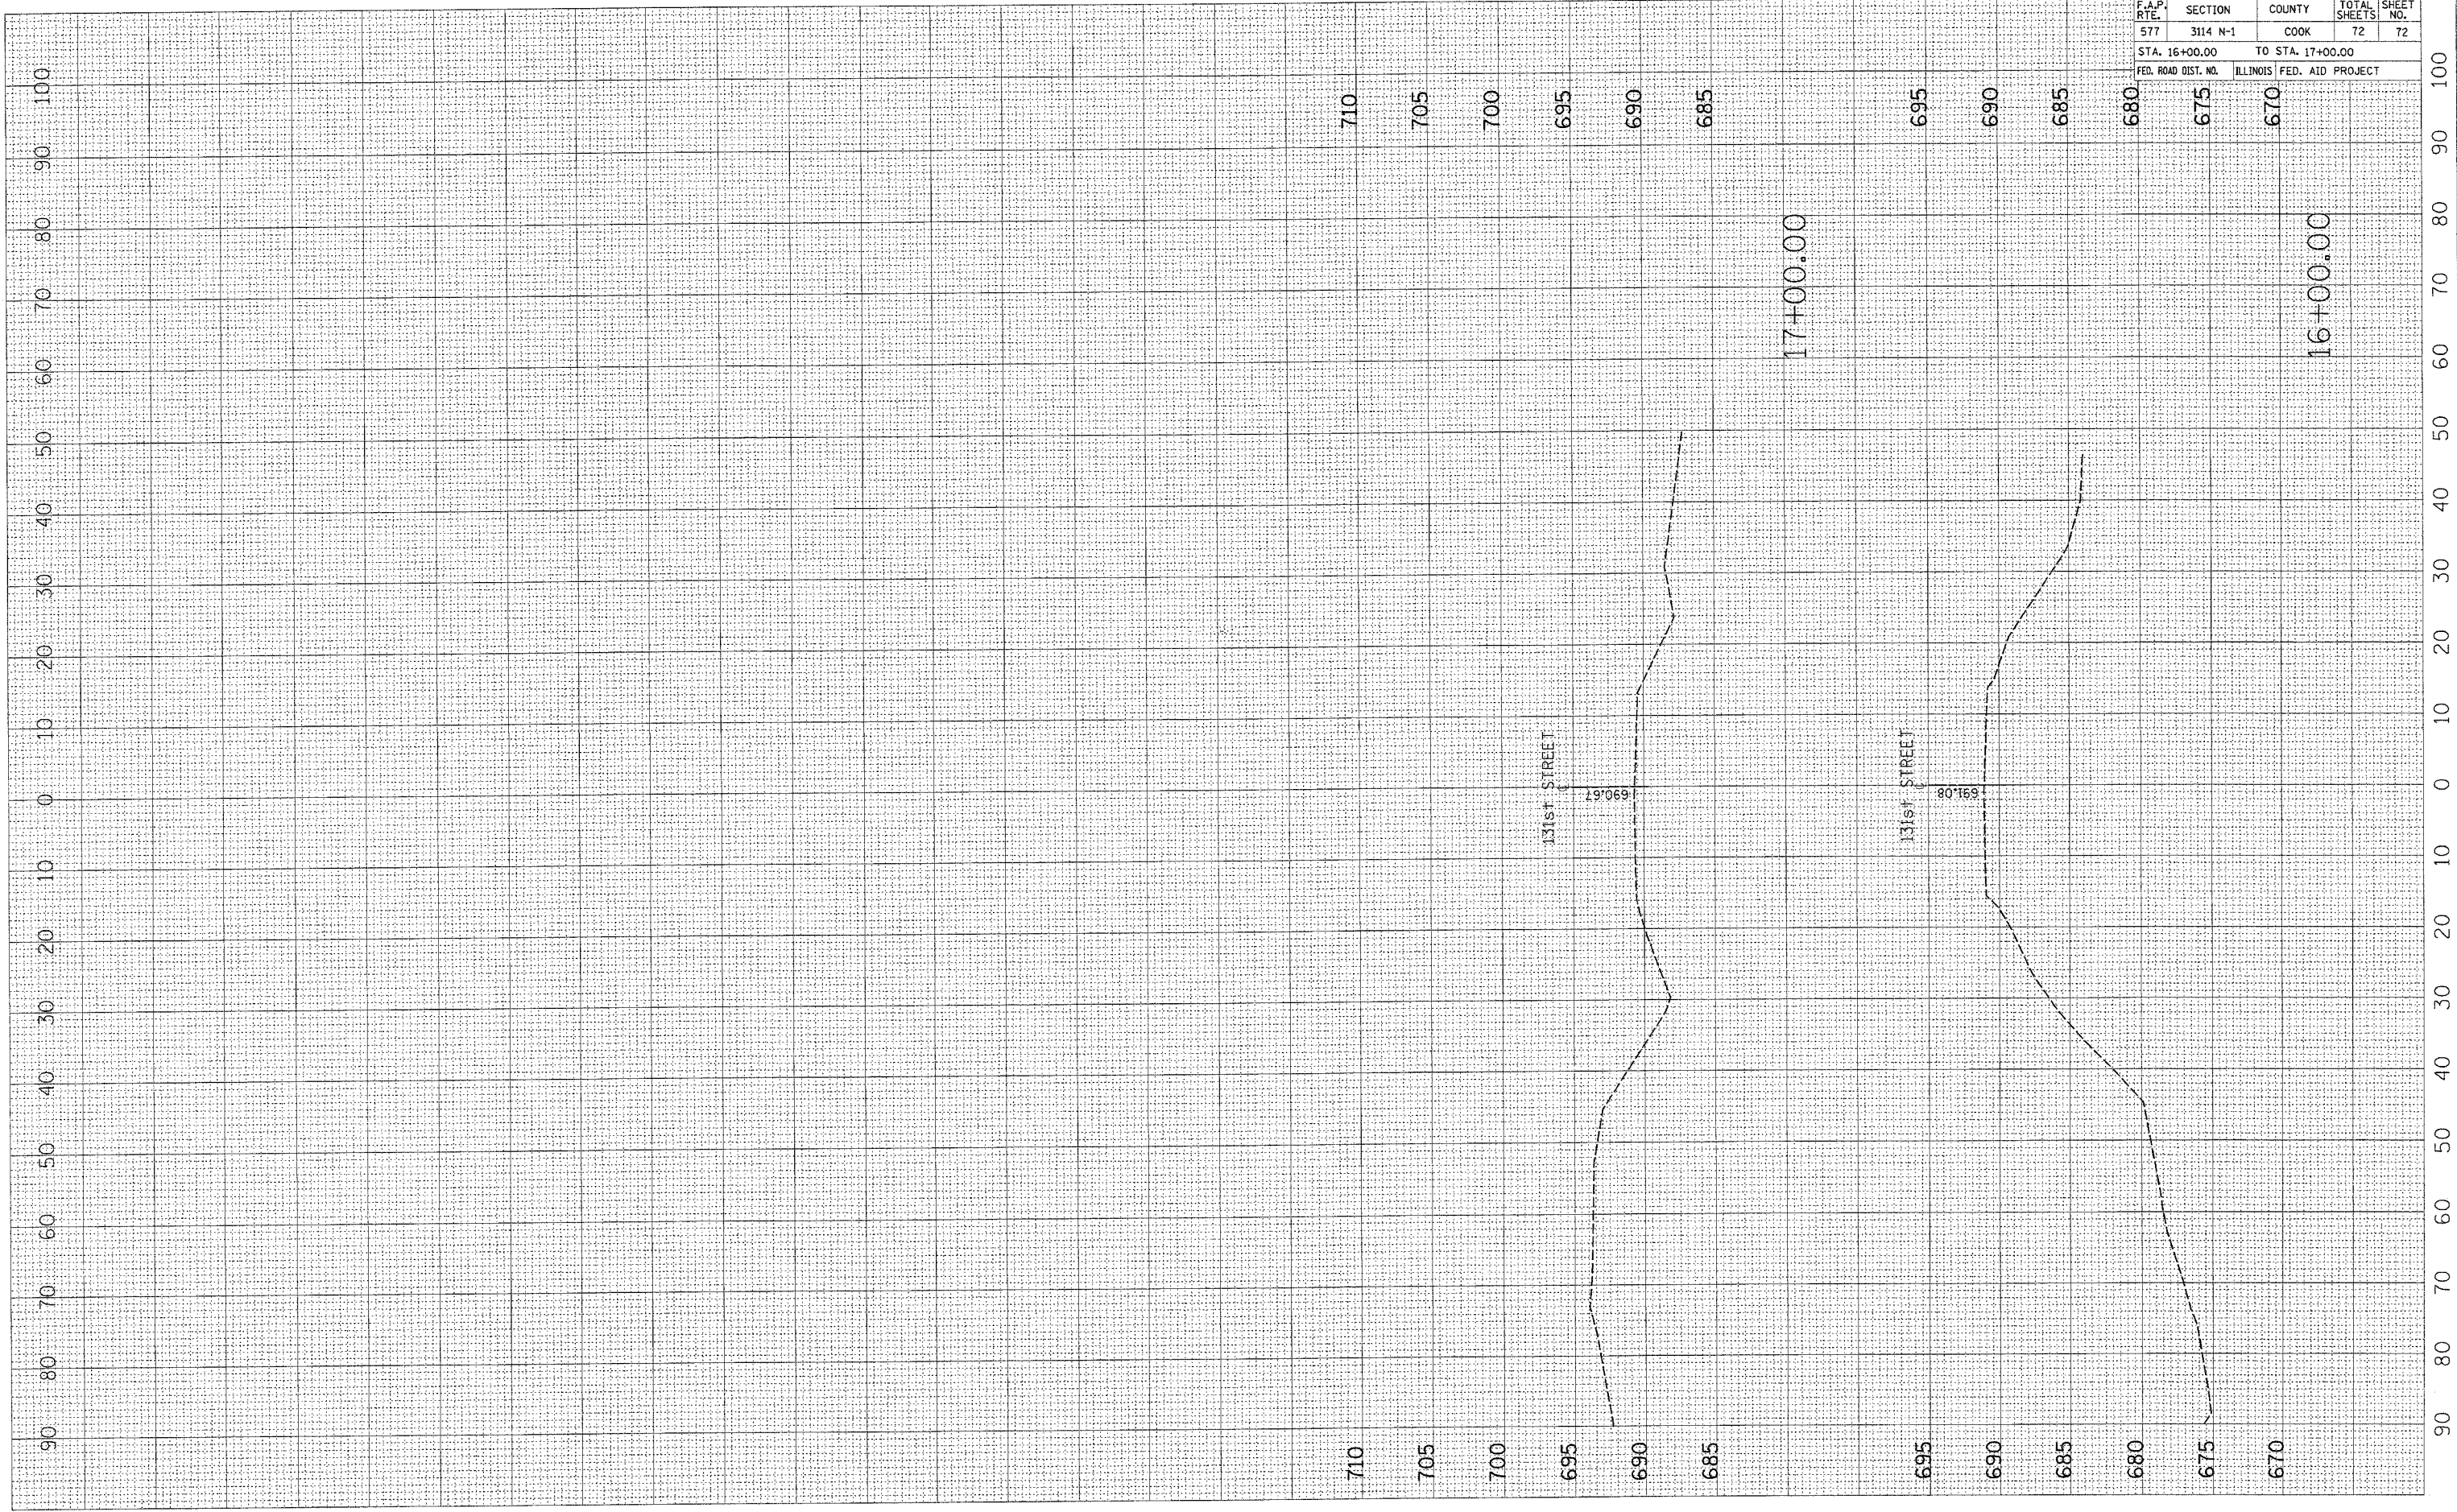

CONTRACT NO. 60A25				
F.A.P. RTE.	SECTION	COUNTY	TOTAL SHEETS	SHEET NO.
577	3114 N-1	COOK	72	72
STA. 16+00.00		TO STA. 17+00.00		
FED. ROAD DIST. NO.		ILLINOIS FED. AID PROJECT		