


SECTION	COUNTY	TOTAL SHEETS	SHEET NO.
	Cook		17
STA. TO STA.			
FED. ROAD DIST. NO. 7	ILLINOIS	FED. AID PROJECT	

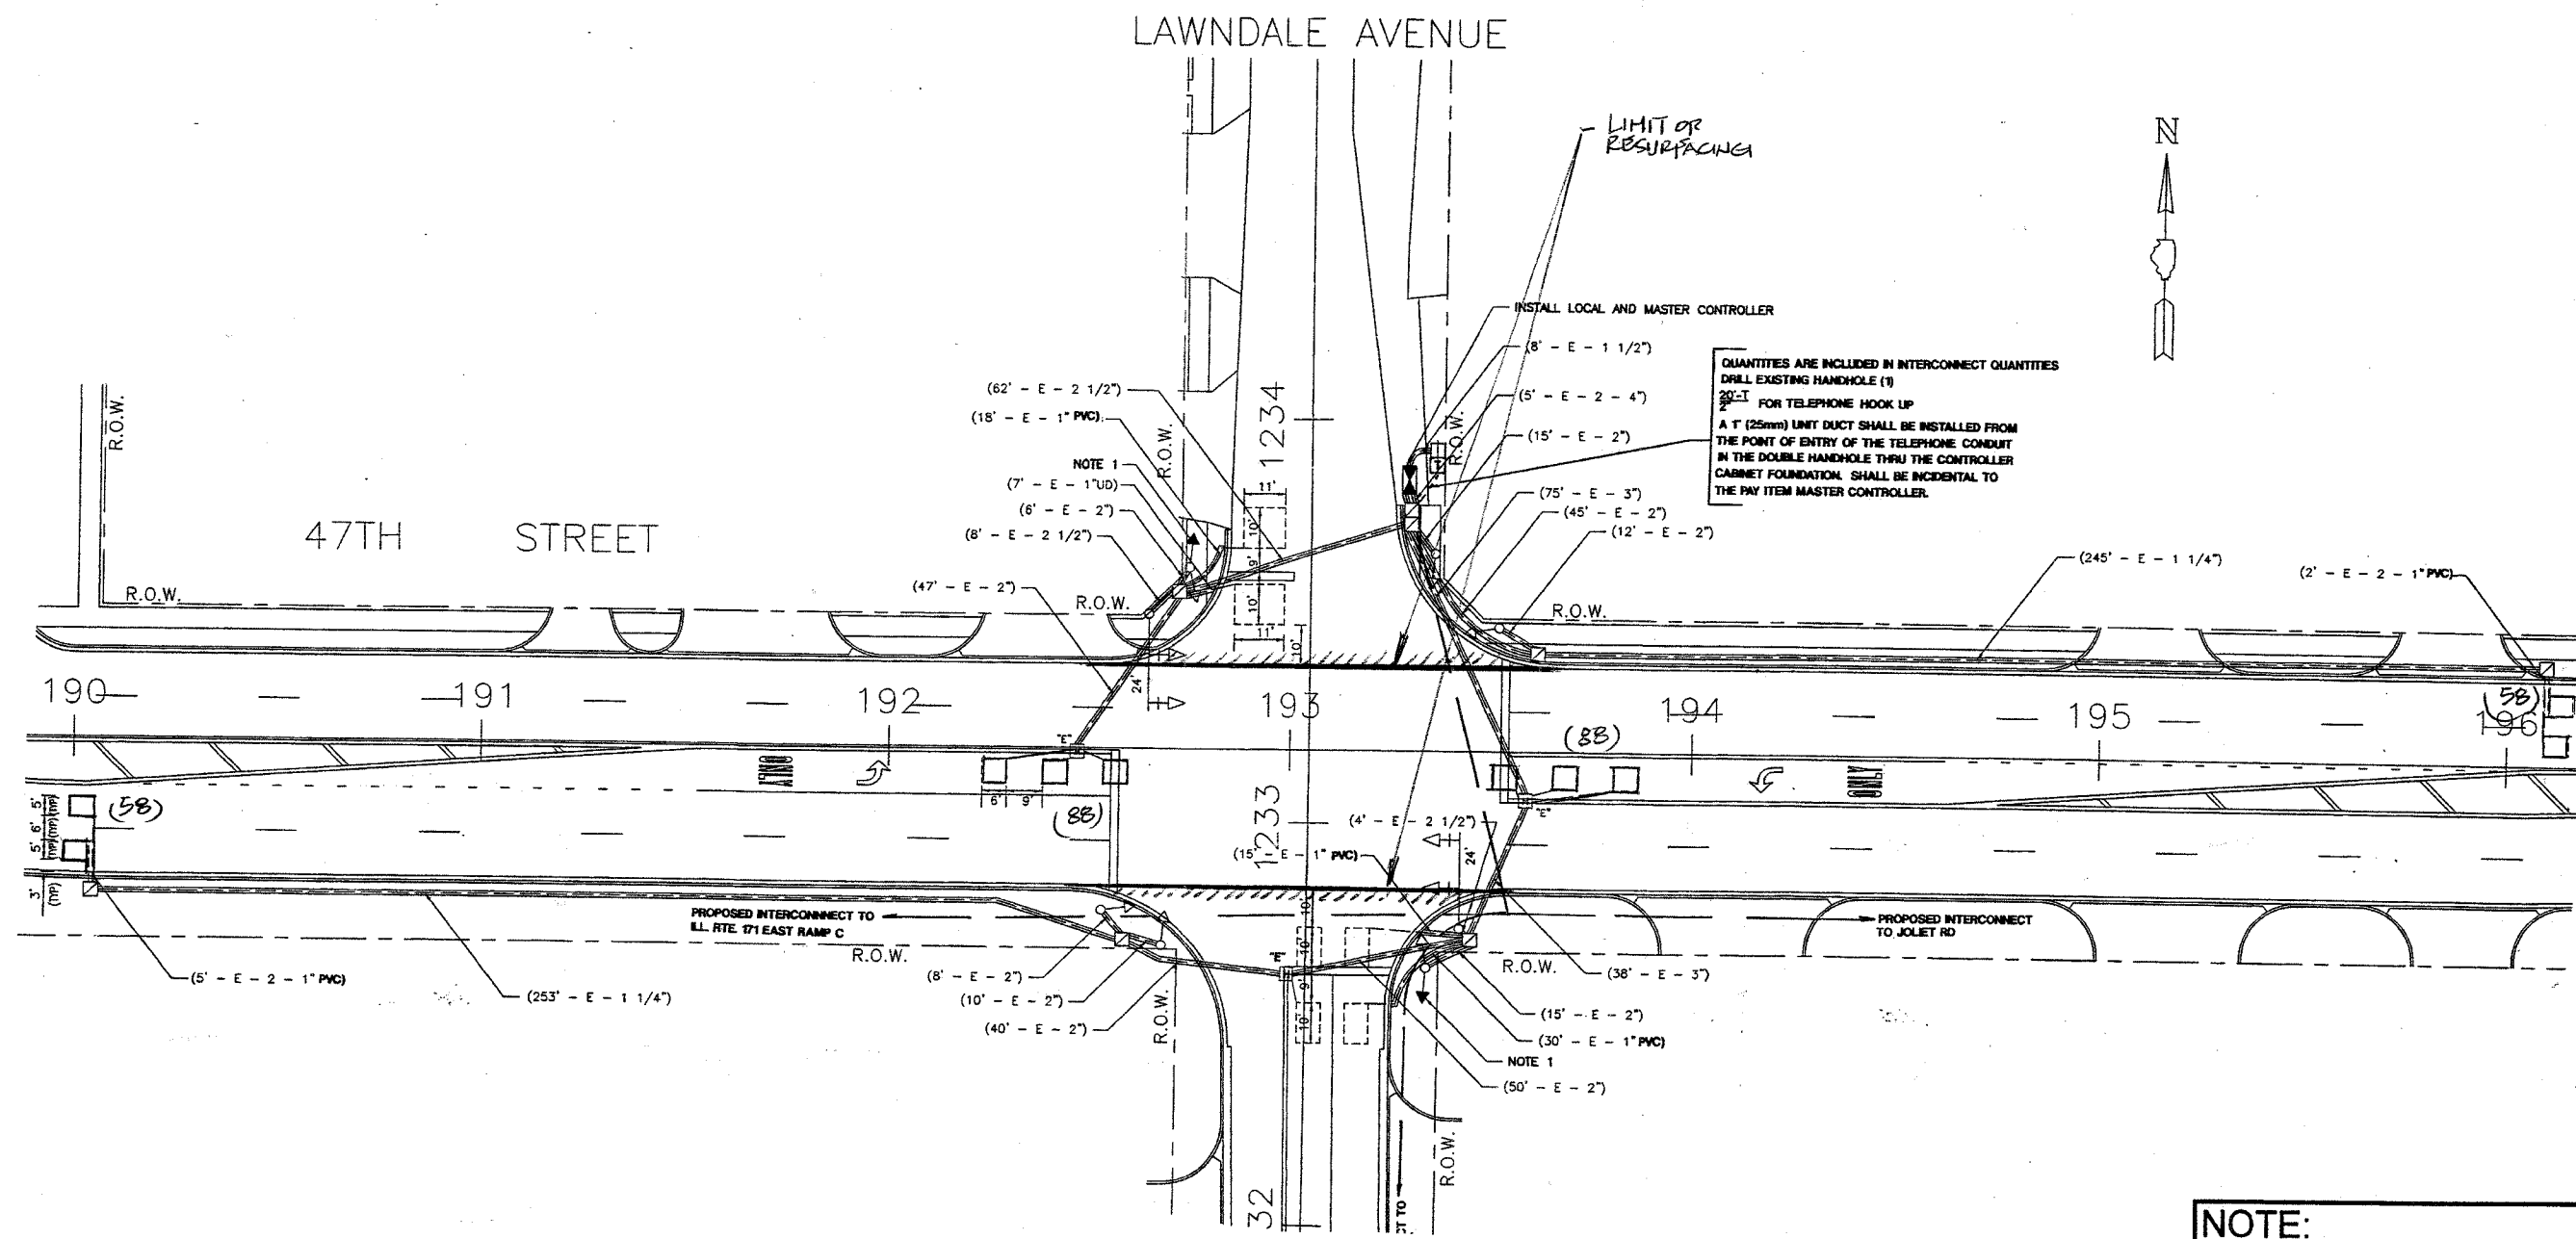

NOTE:
 THIS PLAN IS FOR THE PURPOSE OF REPLACING THE DETECTOR LOOPS ONLY. ALL OTHER INFORMATION SHOWN IS NOT RELATED AND WILL BE DISREGARDED.

REPLACE ALL DETECTOR LOOPS AS SHOWN
 (WITHIN THE RESURFACING LIMITS)

CODE NO.	QUANTITY	UNIT	ITEM
86600600	292	Foot	Detector Loop Replacement

REVISIONS	
NAME	DATE

ILLINOIS DEPARTMENT OF TRANSPORTATION
DETECTOR LOOP REPLACEMENT
 47TH ST @ LAWDALE AV.
 SCALE: NONE
 DATE: JULY 06
 DRAWN BY: JHE
 DESIGNED BY: JHE
 CHECKED BY: DAD