
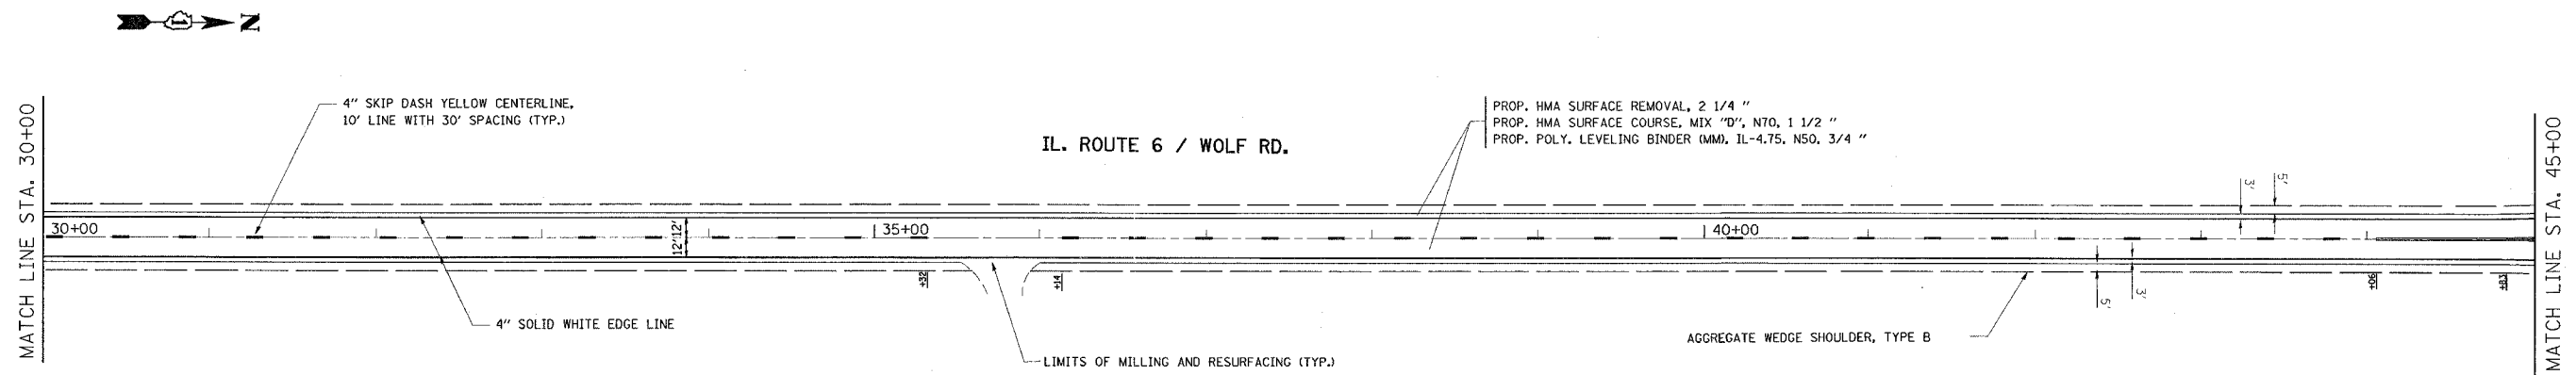


| F.A.U. RTE.                                    | SECTION     | COUNTY | TOTAL SHEETS | SHEET NO. |
|--|-------------|--------|--------------|-----------|
| 2688   | 3178 G-RS-2 | COOK   | 24           | 9         |
| STA. 15+00 TO STA. 45+00                       |             |        |              |           |
| FED. ROAD DIST. NO. 1 ILLINOIS HIGHWAY PROJECT |             |        |              |           |

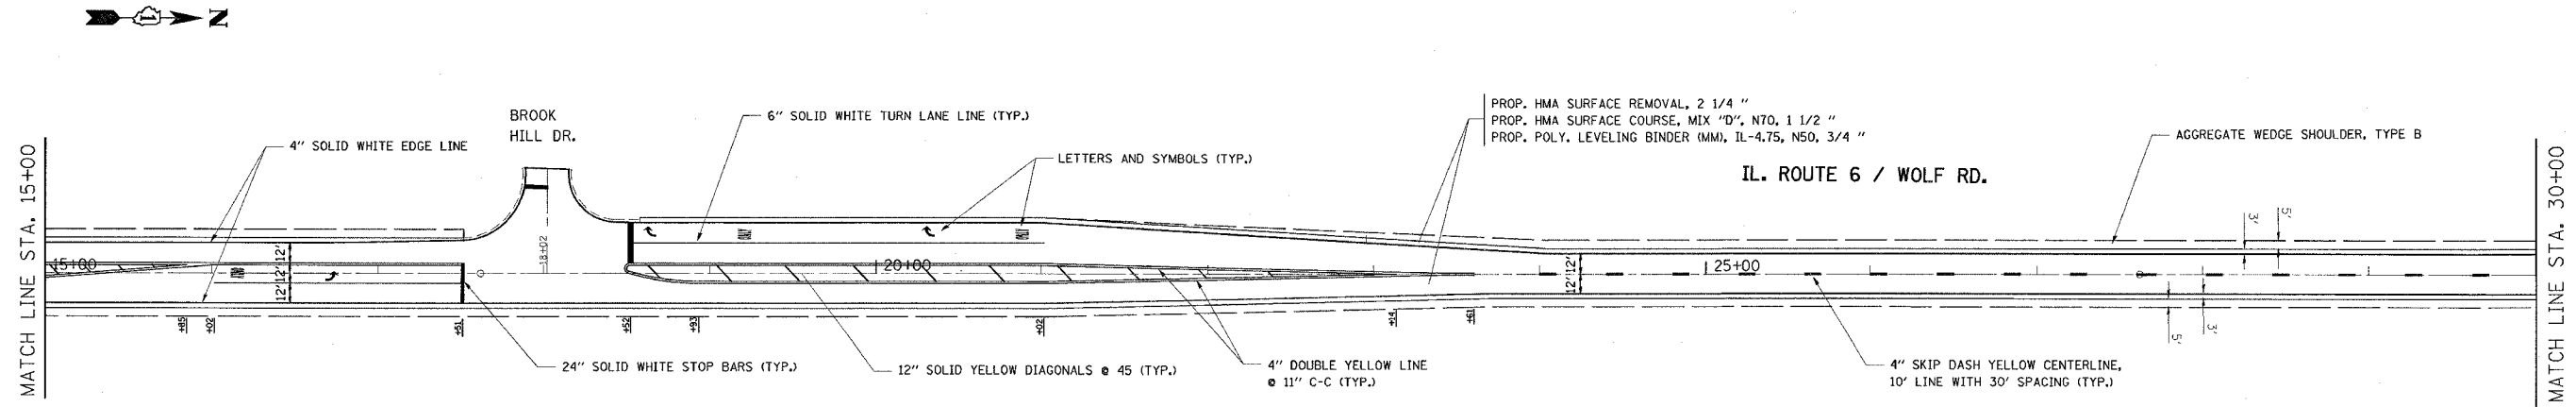

**NOTE:**

LIMIT OF RESURFACING ON SIDE ROADS AND STREETS SHALL BE TO THE RADIUS OF RETURN OR AS DIRECTED BY THE ENGINEER.

ALL PERMANENT PAVEMENT MARKINGS SHALL BE THERMOPLASTIC UNLESS OTHERWISE NOTED. SEE "DISTRICT ONE TYPICAL PAVEMENT MARKINGS" DETAIL (TC-13)

RAISED REFLECTIVE PAVEMENT MARKERS SHALL BE USED THROUGH THE IMPROVEMENT LIMITS. SEE "DISTRICT ONE TYPICAL APPLICATIONS RAISED REFLECTIVE PAVEMENT MARKERS" DETAIL (TC-11)

| REVISIONS |      |
|-----------|------|
| NAME      | DATE |
|           |      |
|           |      |
ILLINOIS DEPARTMENT OF TRANSPORTATION

US ROUTE 6  
FROM 159TH STREET TO COOK-WILL COUNTY LINE

ROADWAY AND PAVEMENT MARKING PLAN

SCALE: VERT. \_\_\_\_\_  
HORIZ. \_\_\_\_\_

DATE \_\_\_\_\_ DRAWN BY \_\_\_\_\_  
CHECKED BY \_\_\_\_\_

PLOT DATE = 3/17/2007  
FILE NAME = c:\p\projects\111608\design\p\111608.dgn  
PLOT SCALE = 1/8" = 1'-0"  
USER NAME = p\p\c