



F.A. RTE.	SECTION	COUNTY	TOTAL SHEETS	SHEET NO.
-	-	-	16	5
STA.		TO STA.		
FED. ROAD DIST. NO.		ILLINOIS FED. AID PROJECT		

- ① EXISTING PJS 2 1/2"  
REPLACE W/SJS 1 3/4"  
see DETAIL A (SHEET 2 OF 11)
- ② EXISTING NEOPRENE 2"  
REPLACE W/SJS 2" AND  
POLYMER CONCRETE  
see DETAIL B (SHEET 2 OF 11)
- ③ APPROACH SLAB REPAIR (FULL DEPTH)  
TO APPROACH PAVEMENT RELIEF JOINT.  
ALSO RESEAL RELIEF JOINT FULL WIDTH.  
COST OF ALL MATERIALS SHOWN TO REPAIR  
RELIEF JOINT ARE INCLUDED IN THE COST OF  
"APPROACH SLAB REPAIR (FD)" (SEE SHEET 11 OF 11)
- ④ ENTIRE DECK SURFACE SHALL BE SEALED  
WITH "CONCRETE SEALER"

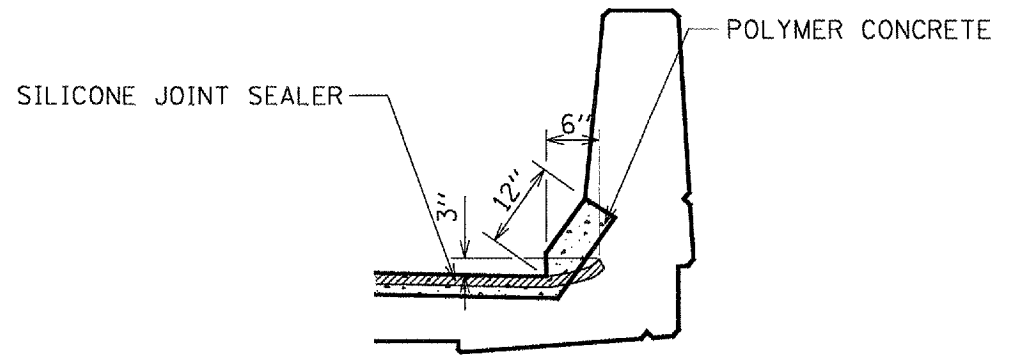

END OF SEAL TREATMENT

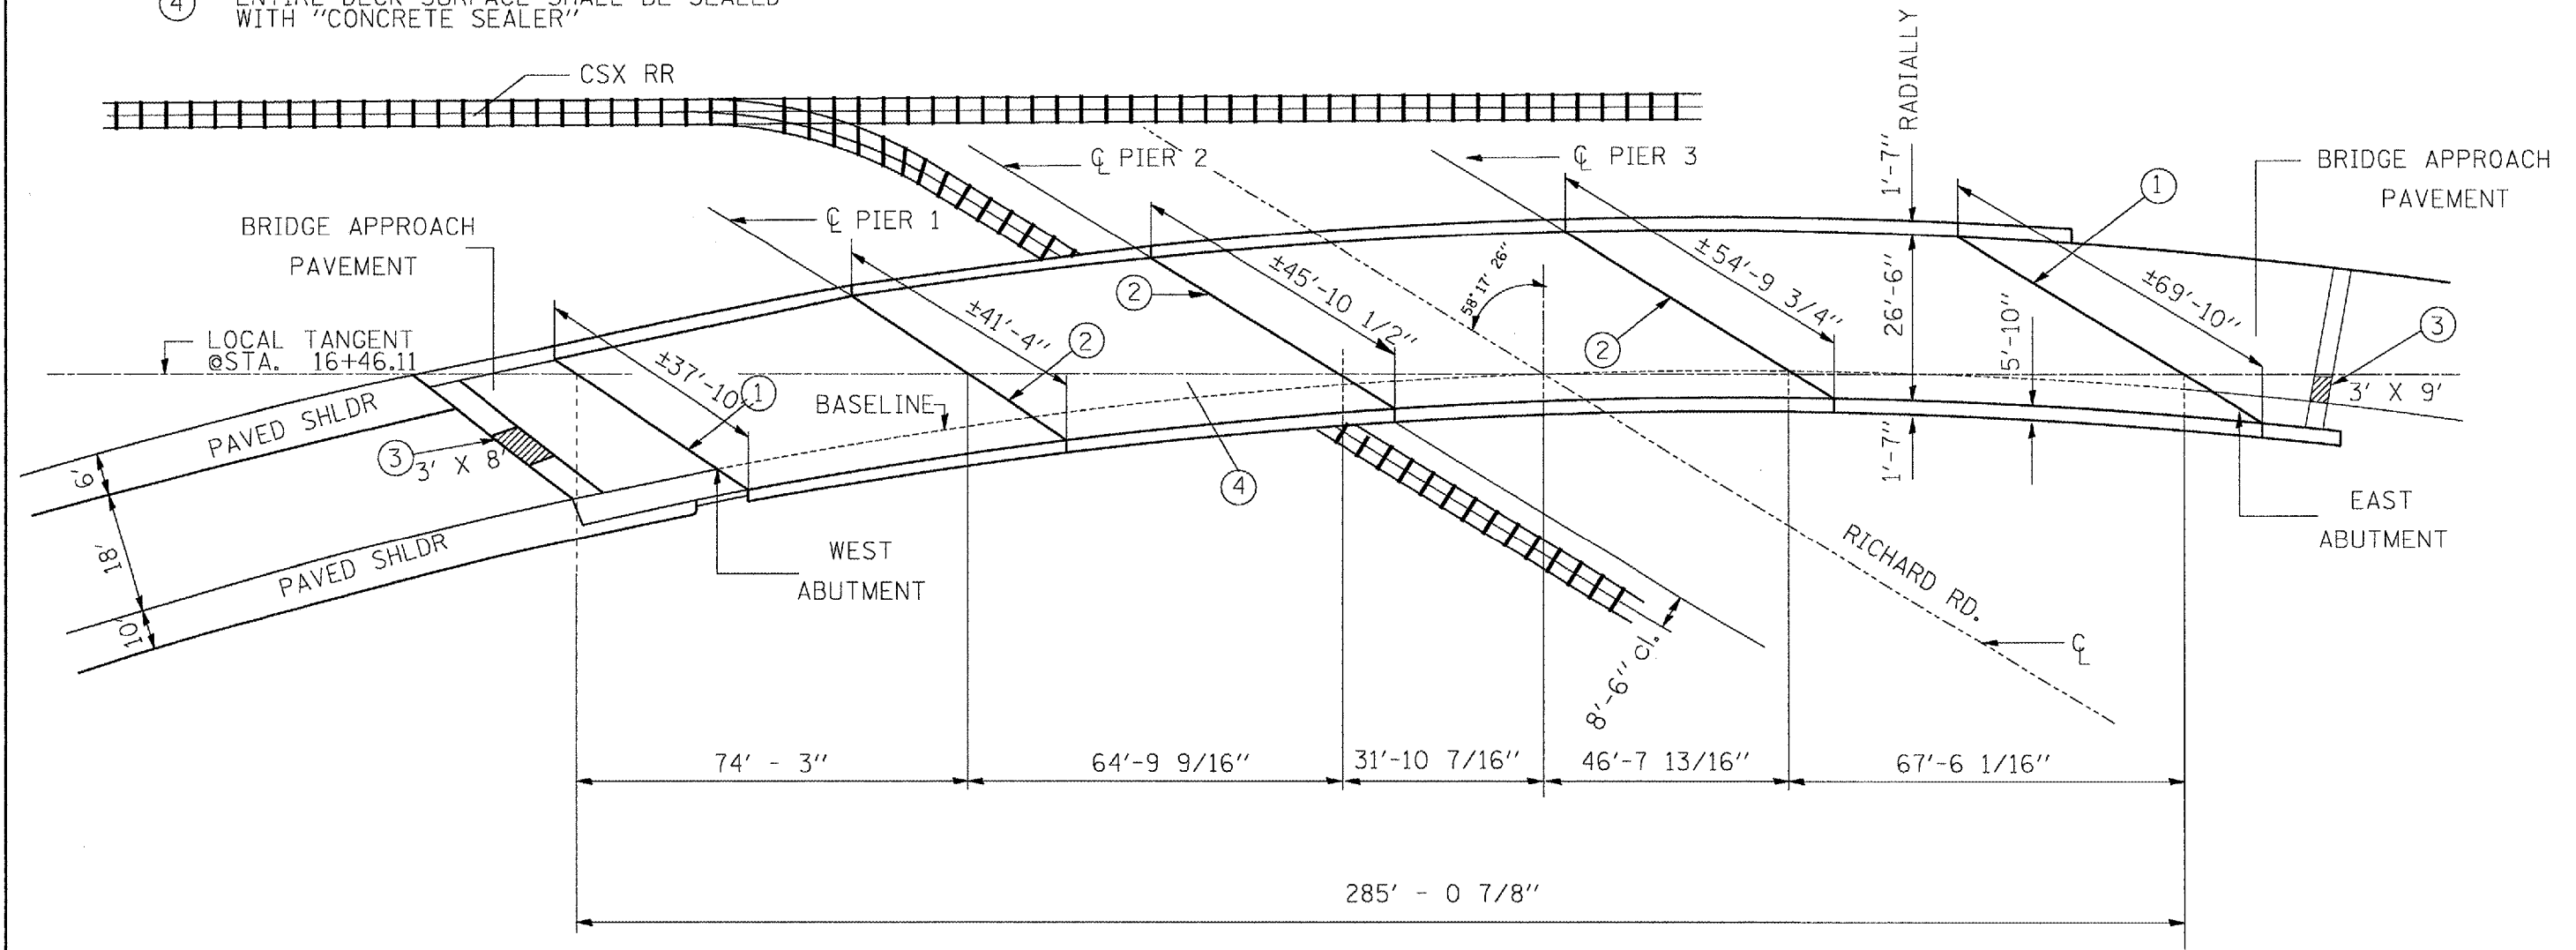

PLAN

PLOT DATE = 4/27/2007  
 FILE NAME = c:\p132706\132706a.dgn  
 PLOT SCALE = 1/8" = 1'-0"  
 USER NAME = mitchellr

REVISIONS	
NAME	DATE

ILLINOIS DEPARTMENT OF TRANSPORTATION  
 BRIDGE REPAIR DETAILS  
 GENERAL PLAN

SN# 016-1010

SCALE: VERT. \_\_\_\_\_  
 HORIZ. \_\_\_\_\_

DATE \_\_\_\_\_ DRAWN BY \_\_\_\_\_  
 CHECKED BY \_\_\_\_\_