


ROUTE	SECTION	COUNTY	TOTAL SHEETS	SHEET NUMBER
FAP 348	3128-Z-HB-1-I	COOK	16	8

CONTRACT No. 60B25

4 OF 11

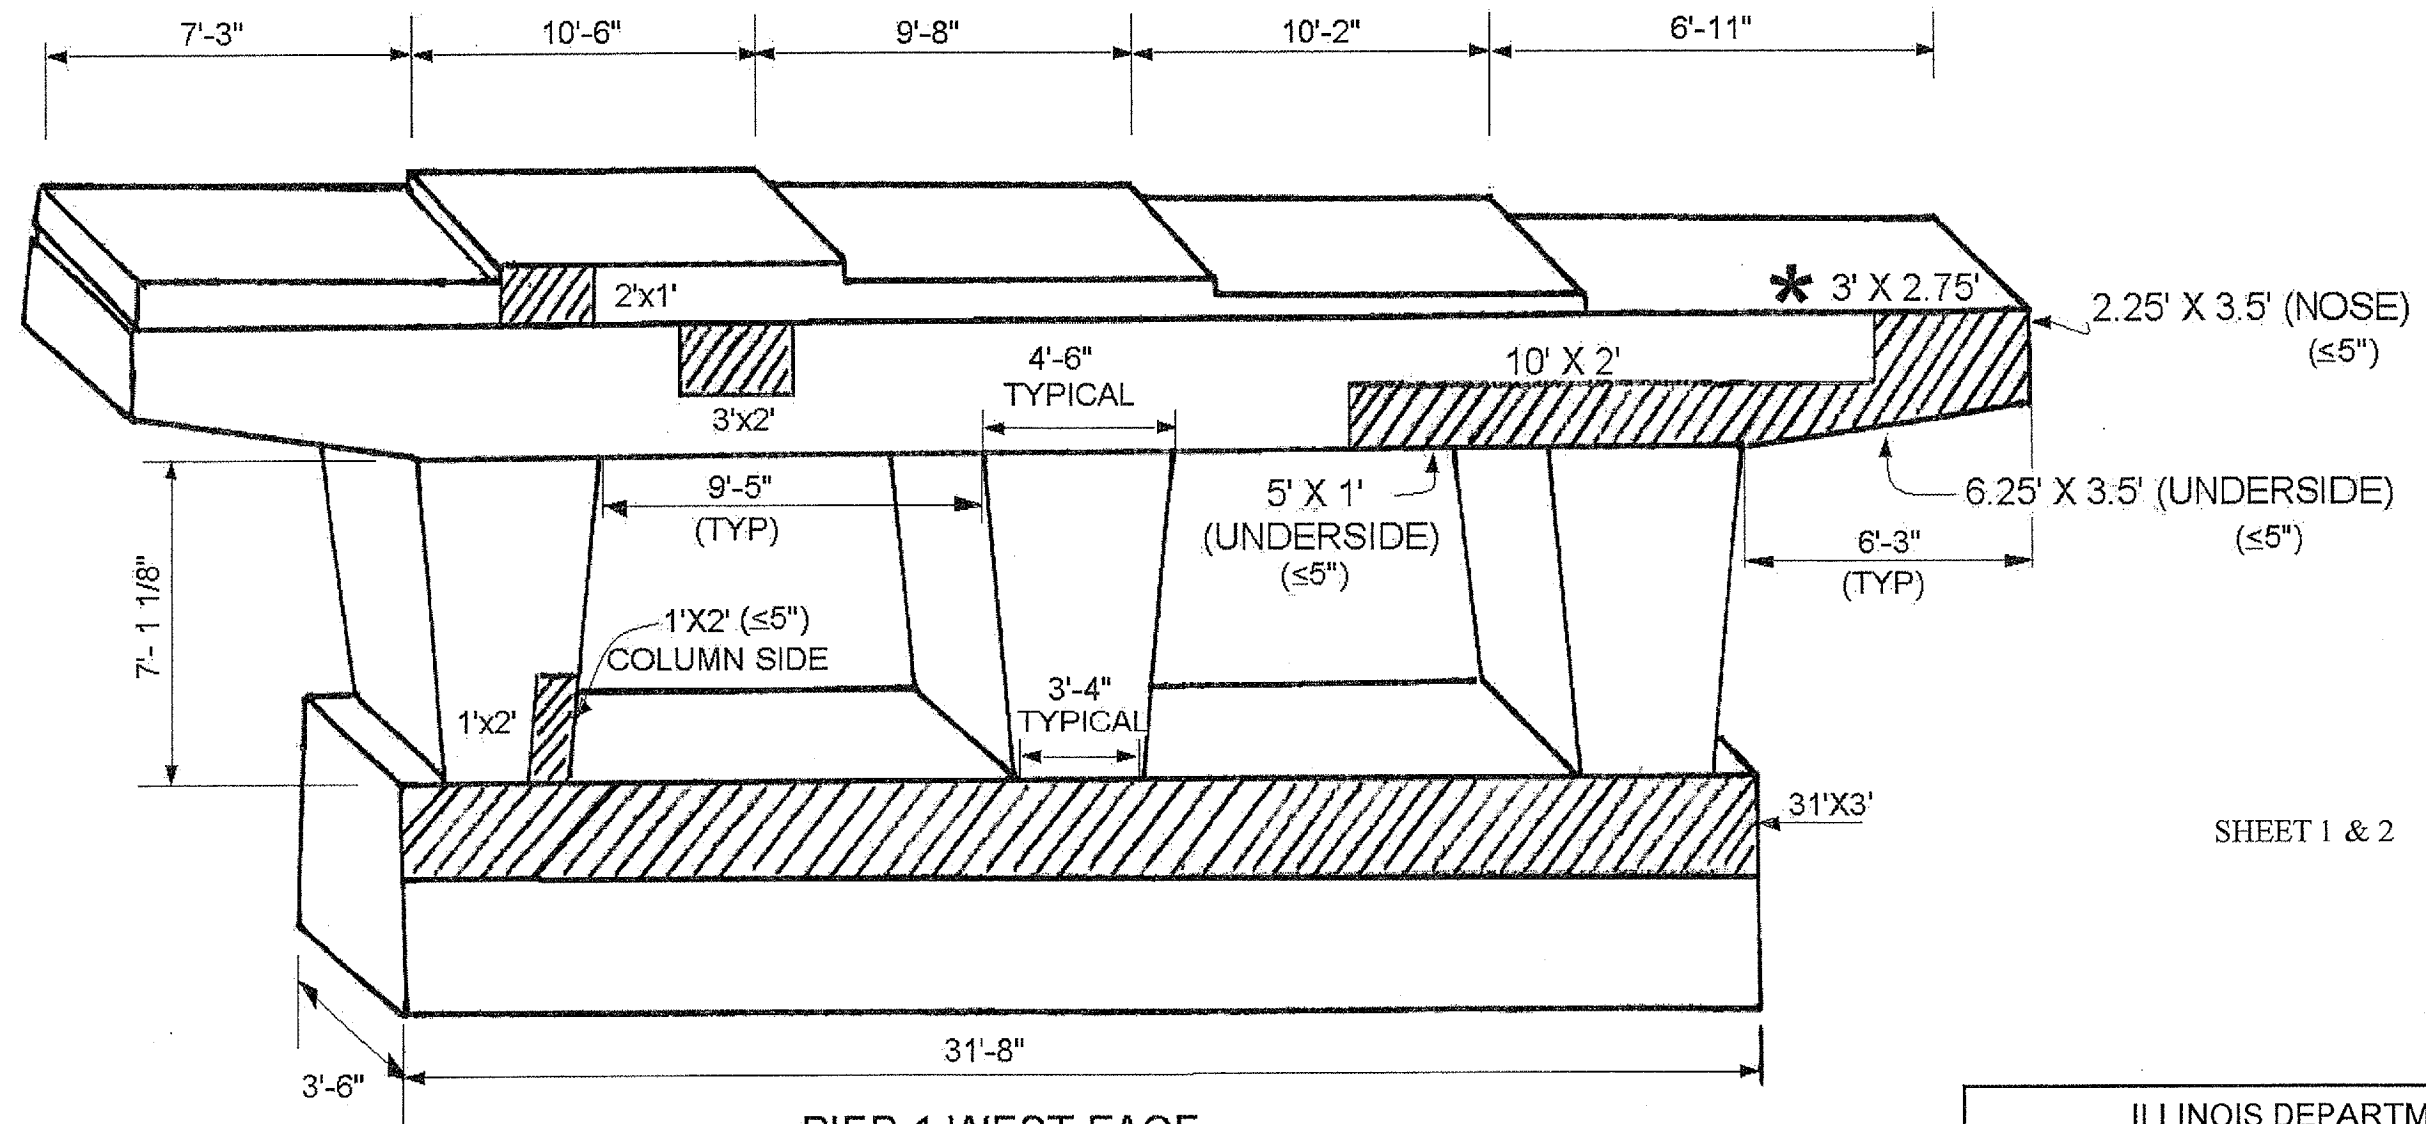

PIER 1 WEST FACE  
(LOOKING EAST)

FOR QUANTITIES SEE SHEET 5 OF 11

SHEET 1 & 2

ILLINOIS DEPARTMENT OF  
TRANSPORTATION  
  
PIER 1 WEST FACE  
EB 95<sup>TH</sup> ST RAMP SB TO IL 43 (HARLEM AVE)  
SN 016-1010  
STRUCTURAL PLAN