


ROUTE	SECTION	COUNTY	TOTAL SHEETS	SHEET NUMBER
FAP 348	3128-Z-HB-1-I	COOK	16	10

CONTRACT No. 60B25

6 OF 11

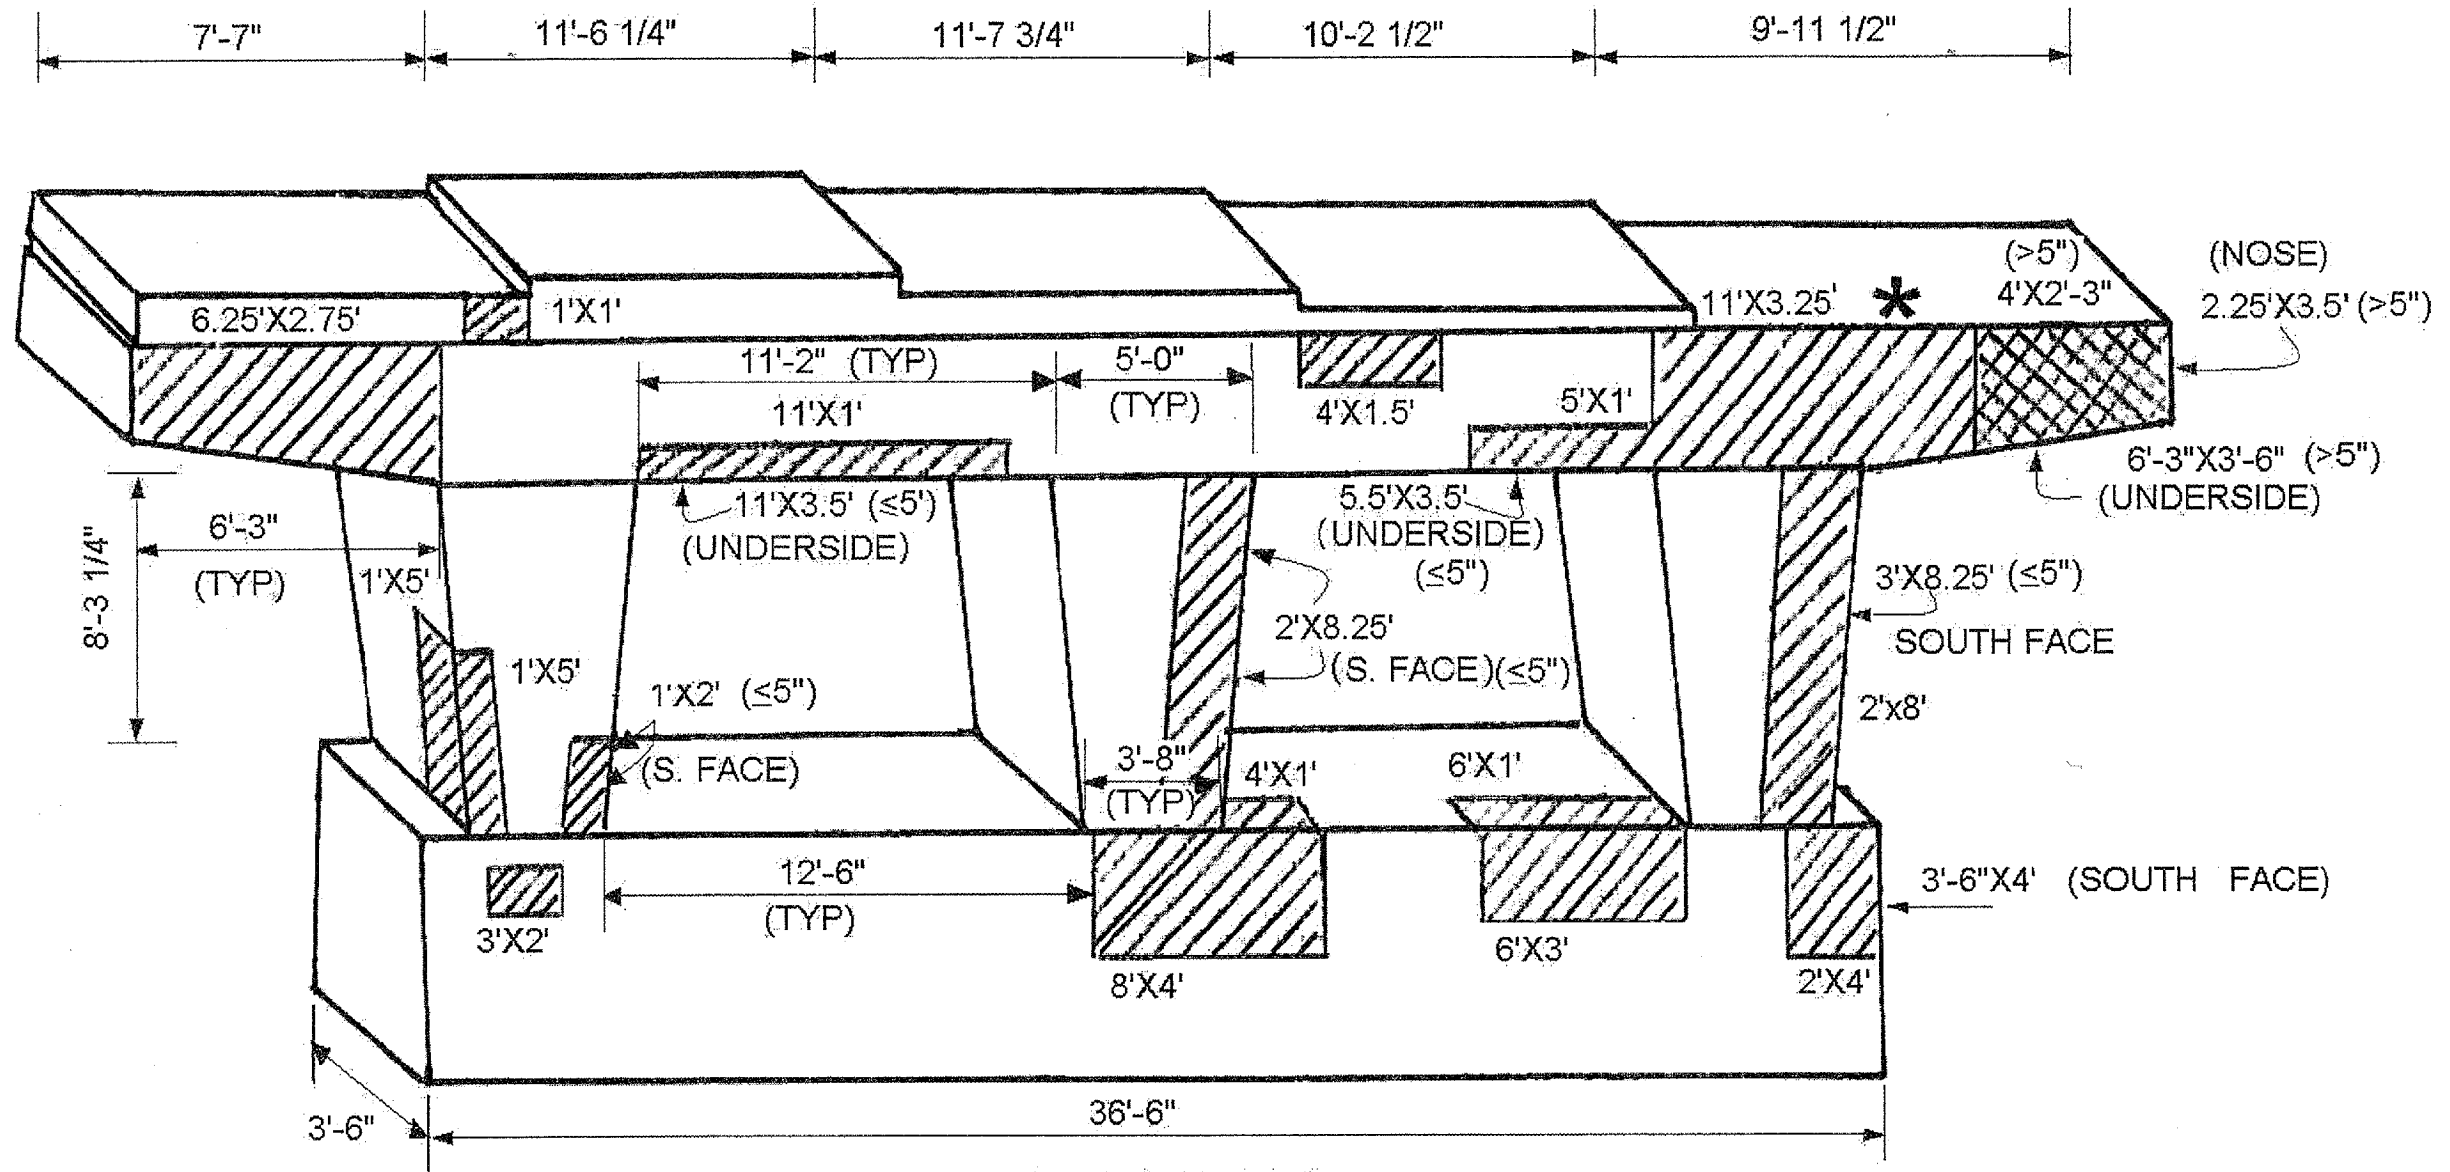

PIER 2 WEST FACE  
(LOOKING EAST)

SHEET 1 OF 2

FOR QUANTITIES SEE SHEET 7 OF 11

ILLINOIS DEPARTMENT OF  
TRANSPORTATION  
  
PIER 2 WEST FACE  
EB 95<sup>TH</sup> ST RAMP SB TO IL 43 (HARLEM AVE)  
SN 016-1010  
STRUCTURAL PLAN