


ROUTE	SECTION	COUNTY	TOTAL SHEETS	SHEET NUMBER
FAP 348	3128-Z-HB-1-I	COOK	16	12

CONTRACT No. 60B25

8 OF 11

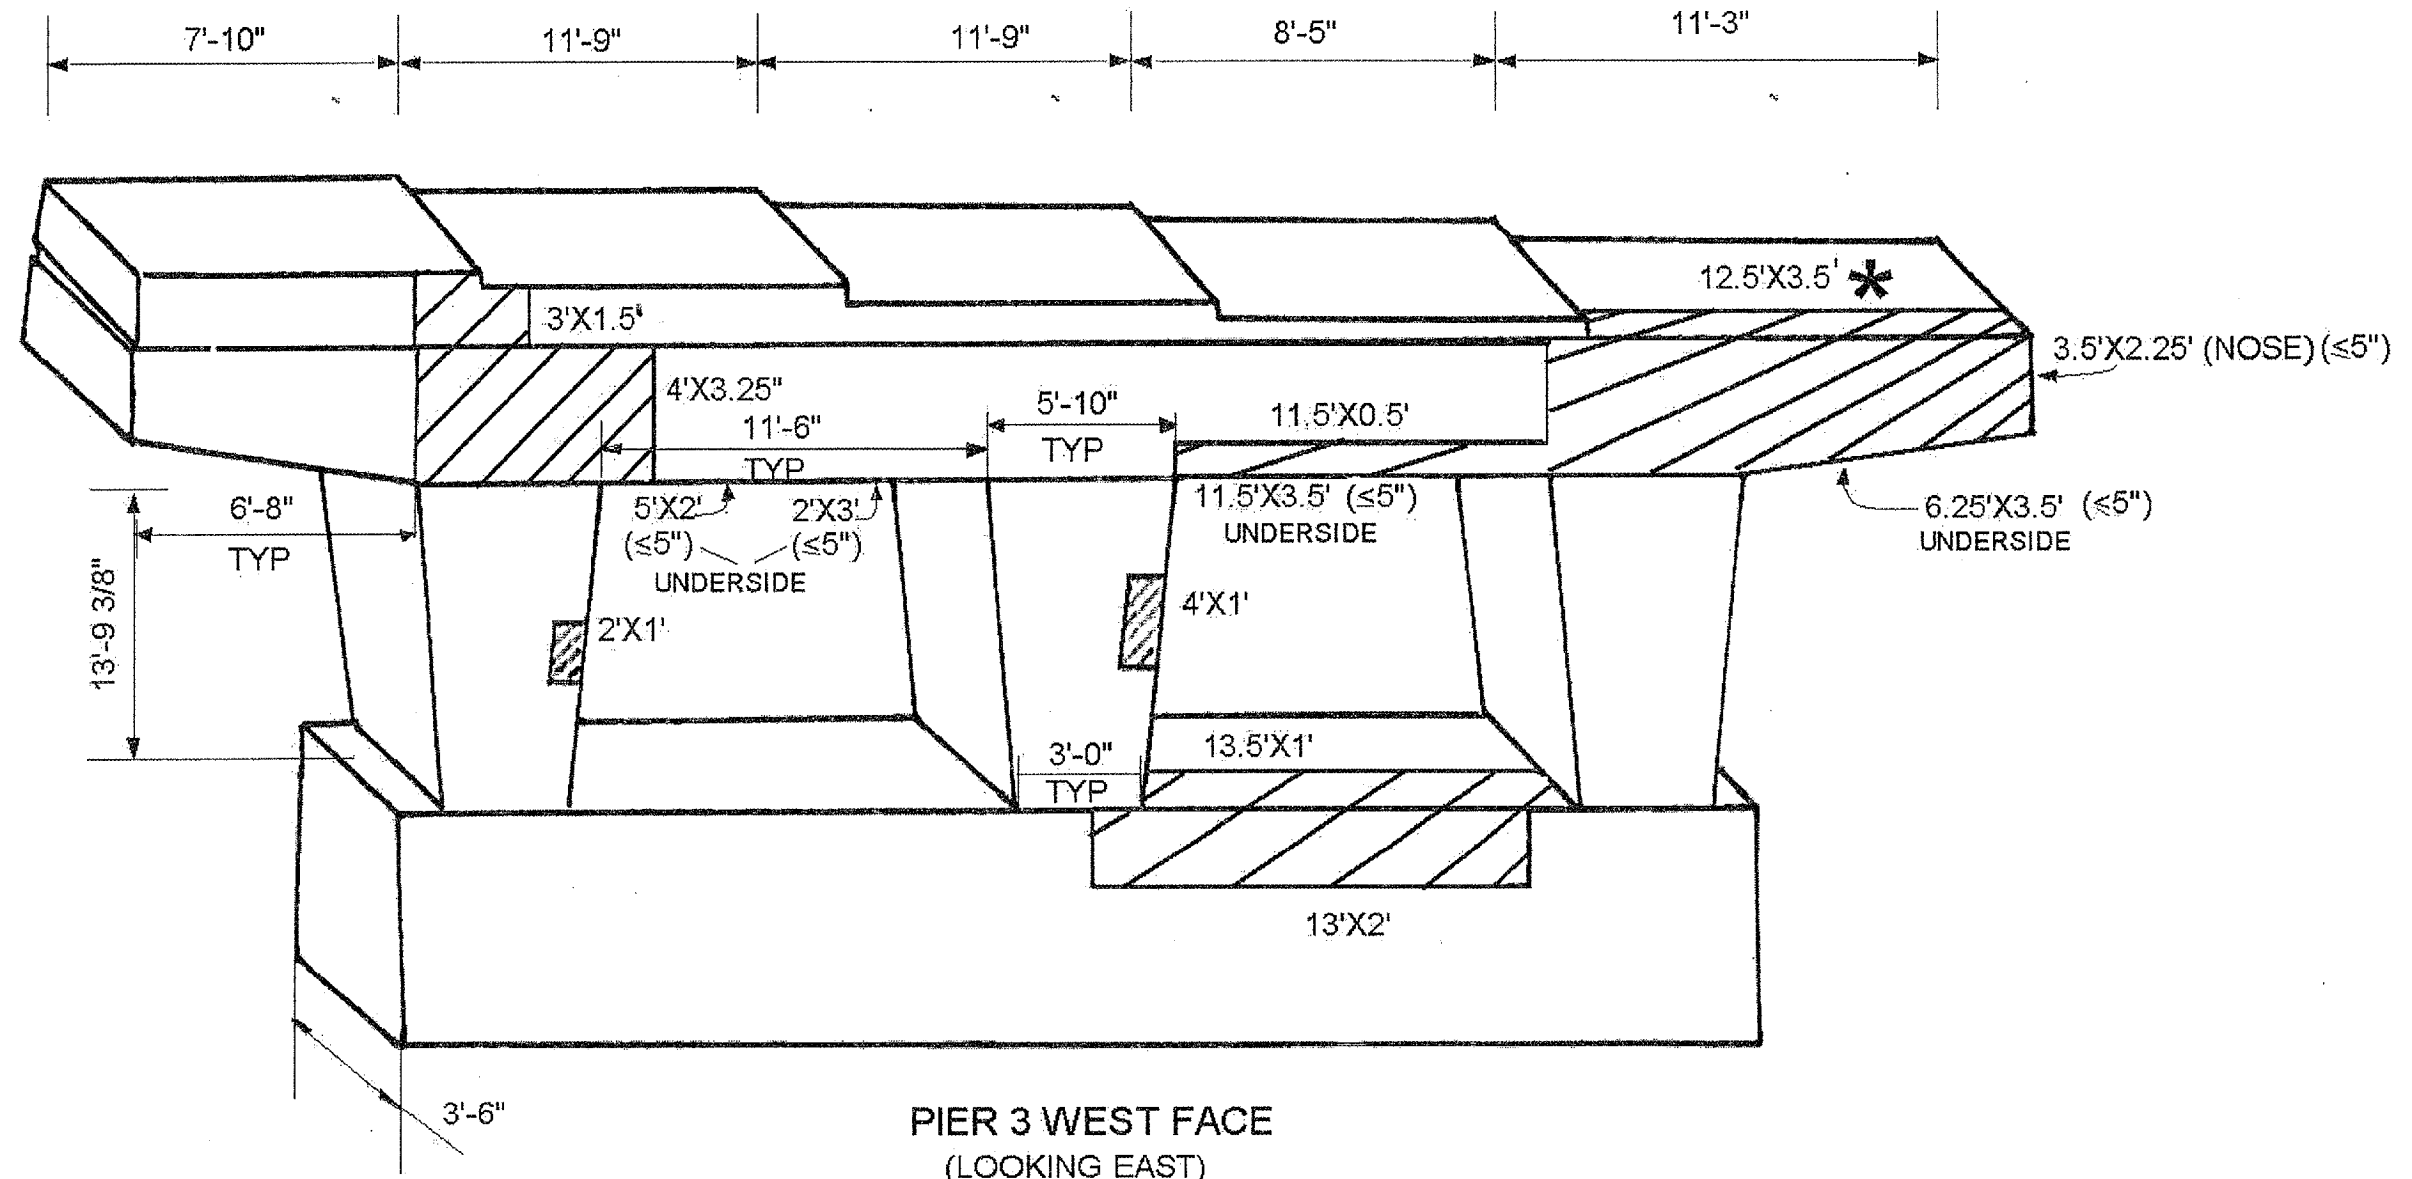

PIER 3 WEST FACE
(LOOKING EAST)

FOR QUANTITIES SEE SHEET 9 OF 11

SHEET 1 OF 2

ILLINOIS DEPARTMENT OF
TRANSPORTATION

PIER 3 WEST FACE
EB 95TH ST RAMP SB TO IL 43 (HARLEM AVE)
SN 016-1010
STRUCTURAL PLAN

FOR QUANTITIES SEE SHEET 9 OF 11