


ROUTE	SECTION	COUNTY	TOTAL SHEETS	SHEET NUMBER
FAP 348	3128-Z-HB-1-I	COOK	16	14

CONTRACT No. 60B25

10 OF 11

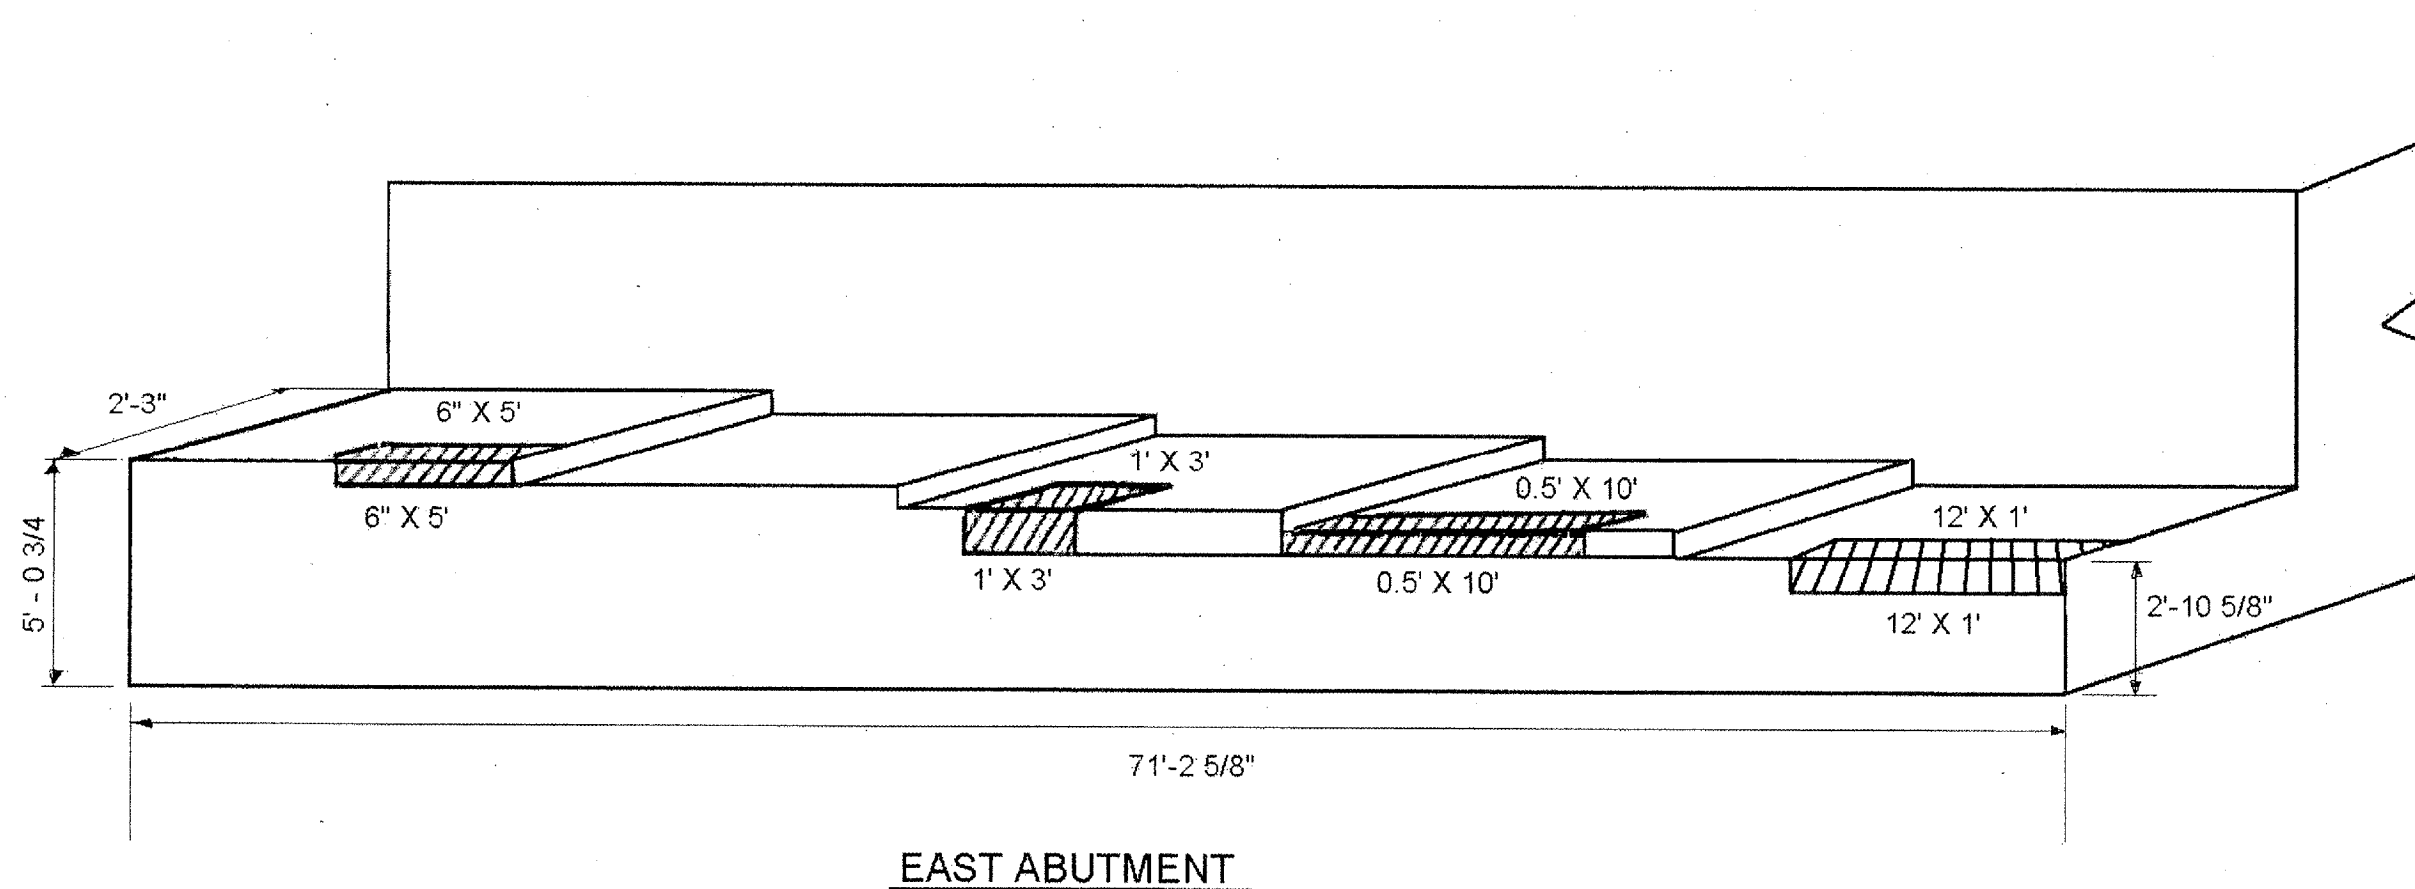

 — STRUCTURAL REPAIR OF CONCRETE ( $\leq 5''$ ), 21 SQ. FT.

ILLINOIS DEPARTMENT OF  
TRANSPORTATION

EAST ABUTMENT  
EB 95<sup>TH</sup> ST RAMP SB TO IL 43 (HARLEM AVE)  
SN 016-1010  
STRUCTURAL PLAN