


ROUTE	SECTION	COUNTY	TOTAL SHEETS	SHEET NUMBER
FAP 362	N-6-7-I-1	COOK	14	5

CONTRACT: 60B28

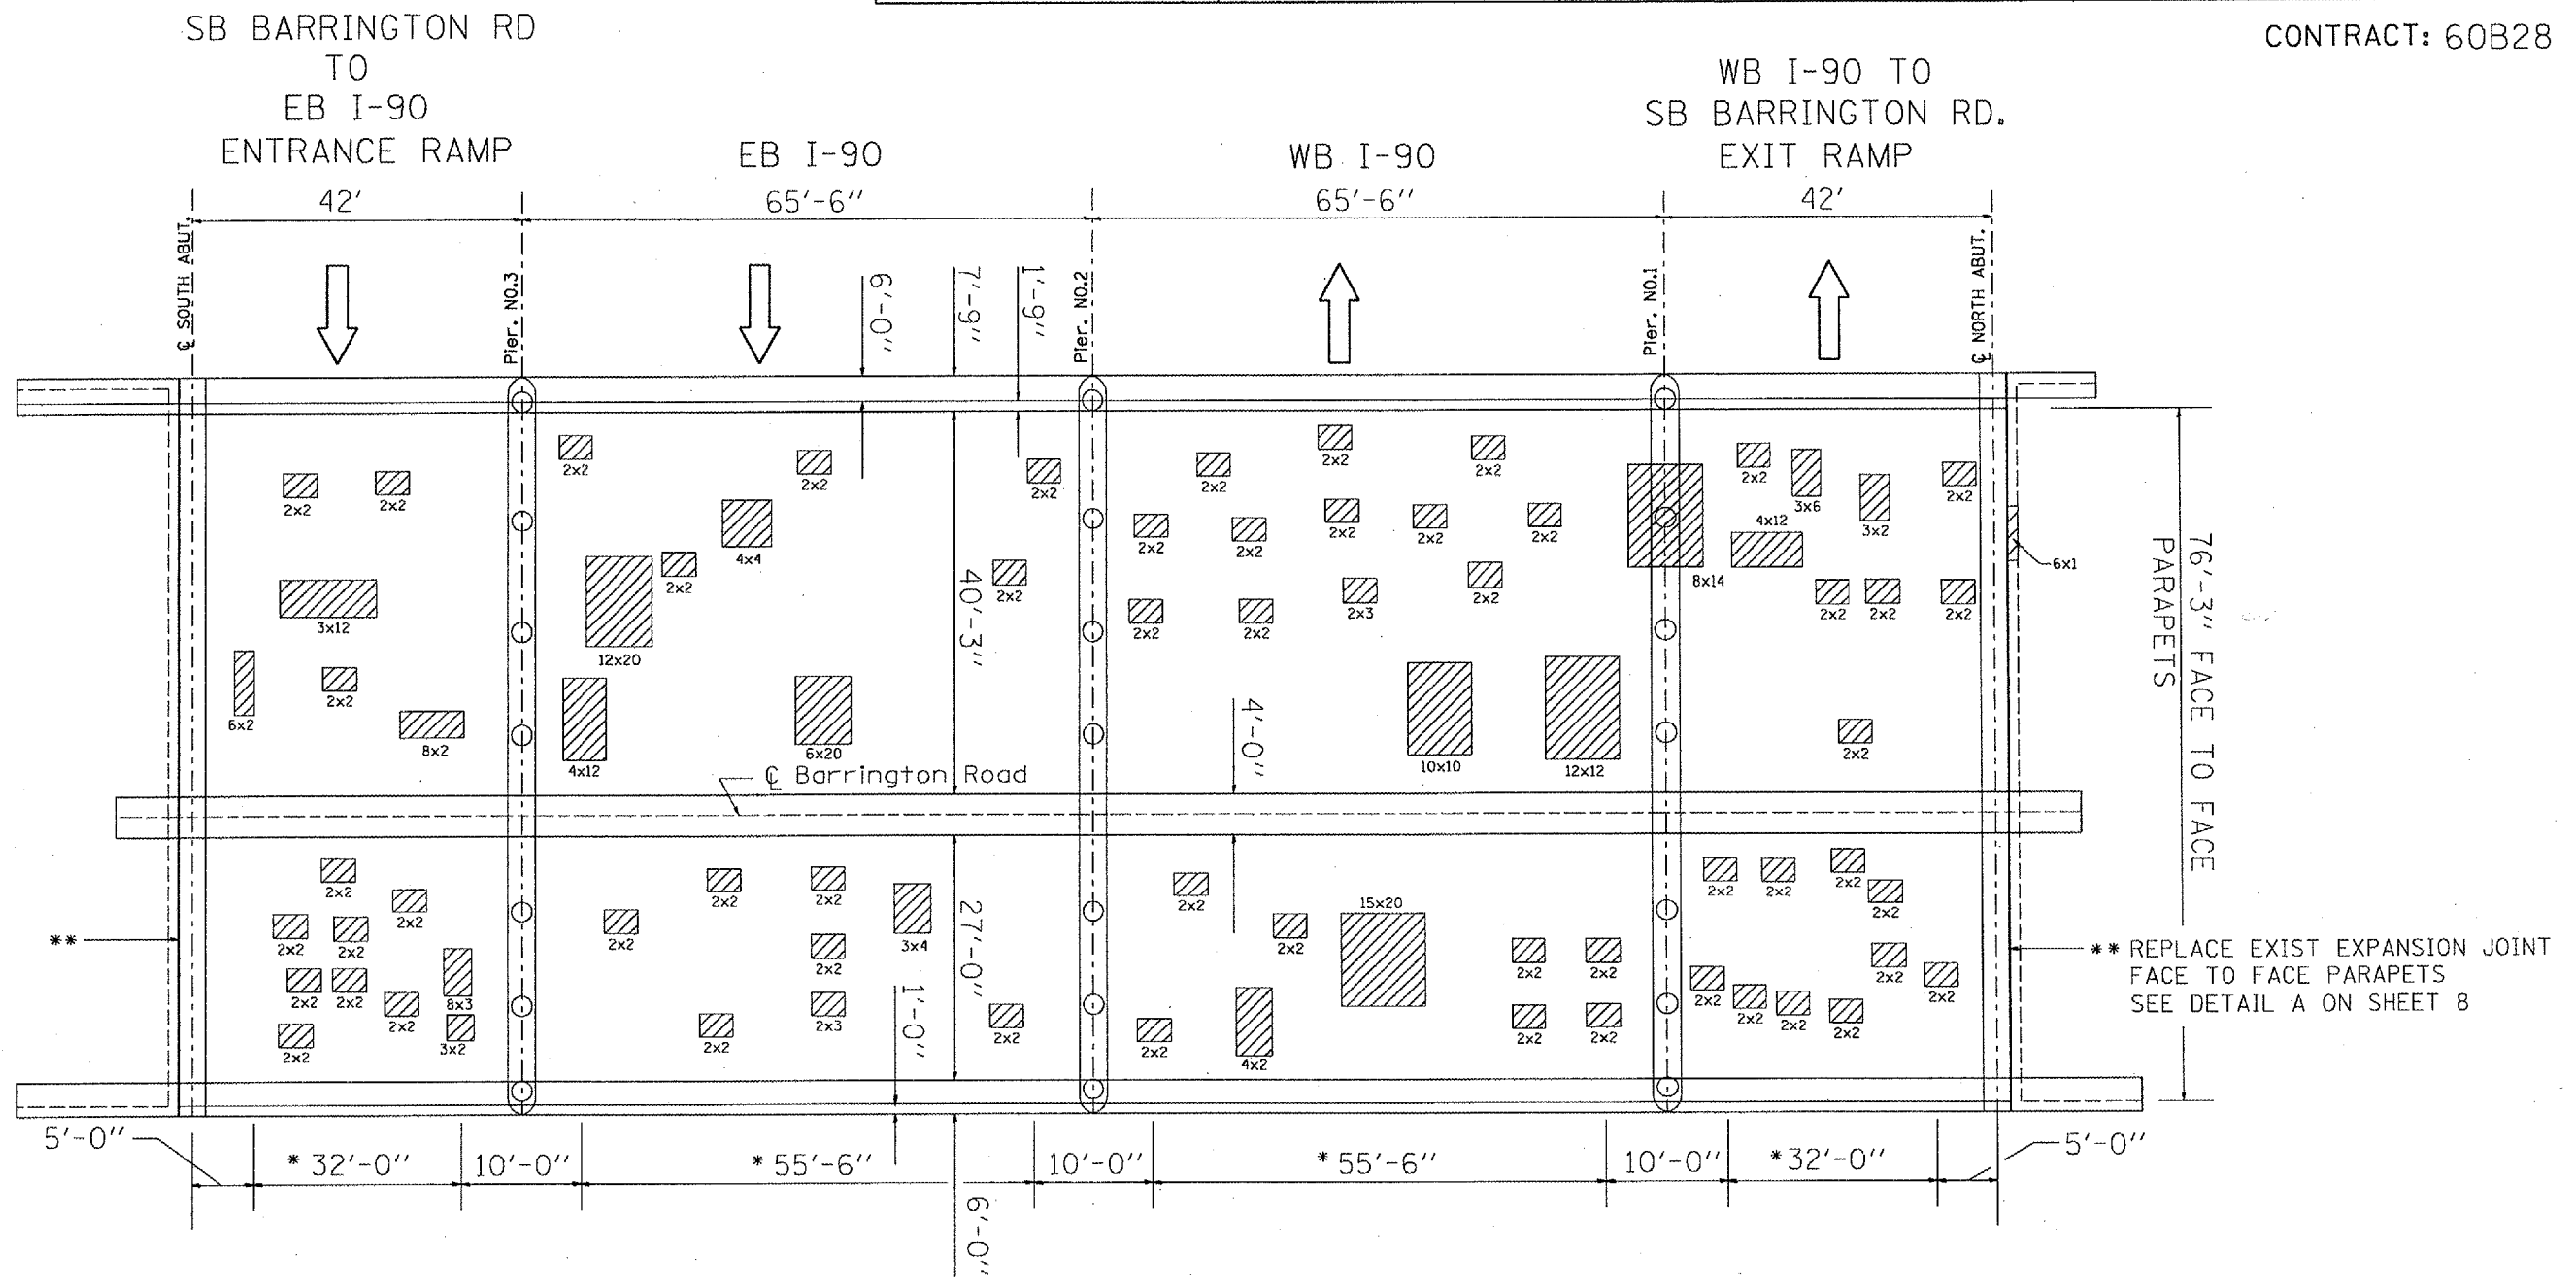

LEGEND

DECK SLAB REPAIR (PARTIAL DEPTH)

DATE OF SURVEY: 1-8-2007
 SURVEY BY: DD

ILLINOIS DEPARTMENT OF
 TRANSPORTATION
 BARRINGTON RD
 OVER I-90 (NORTHWEST TOLLWAY)
 DECK SLAB REPAIR (PARTIAL DEPTH)
 SN 016-0522