


ROUTE	SECTION	COUNTY	TOTAL SHEETS	SHEET NUMBER
FAP 362	N-6-7-I-1	COOK	14	6

CONTRACT: 60B28

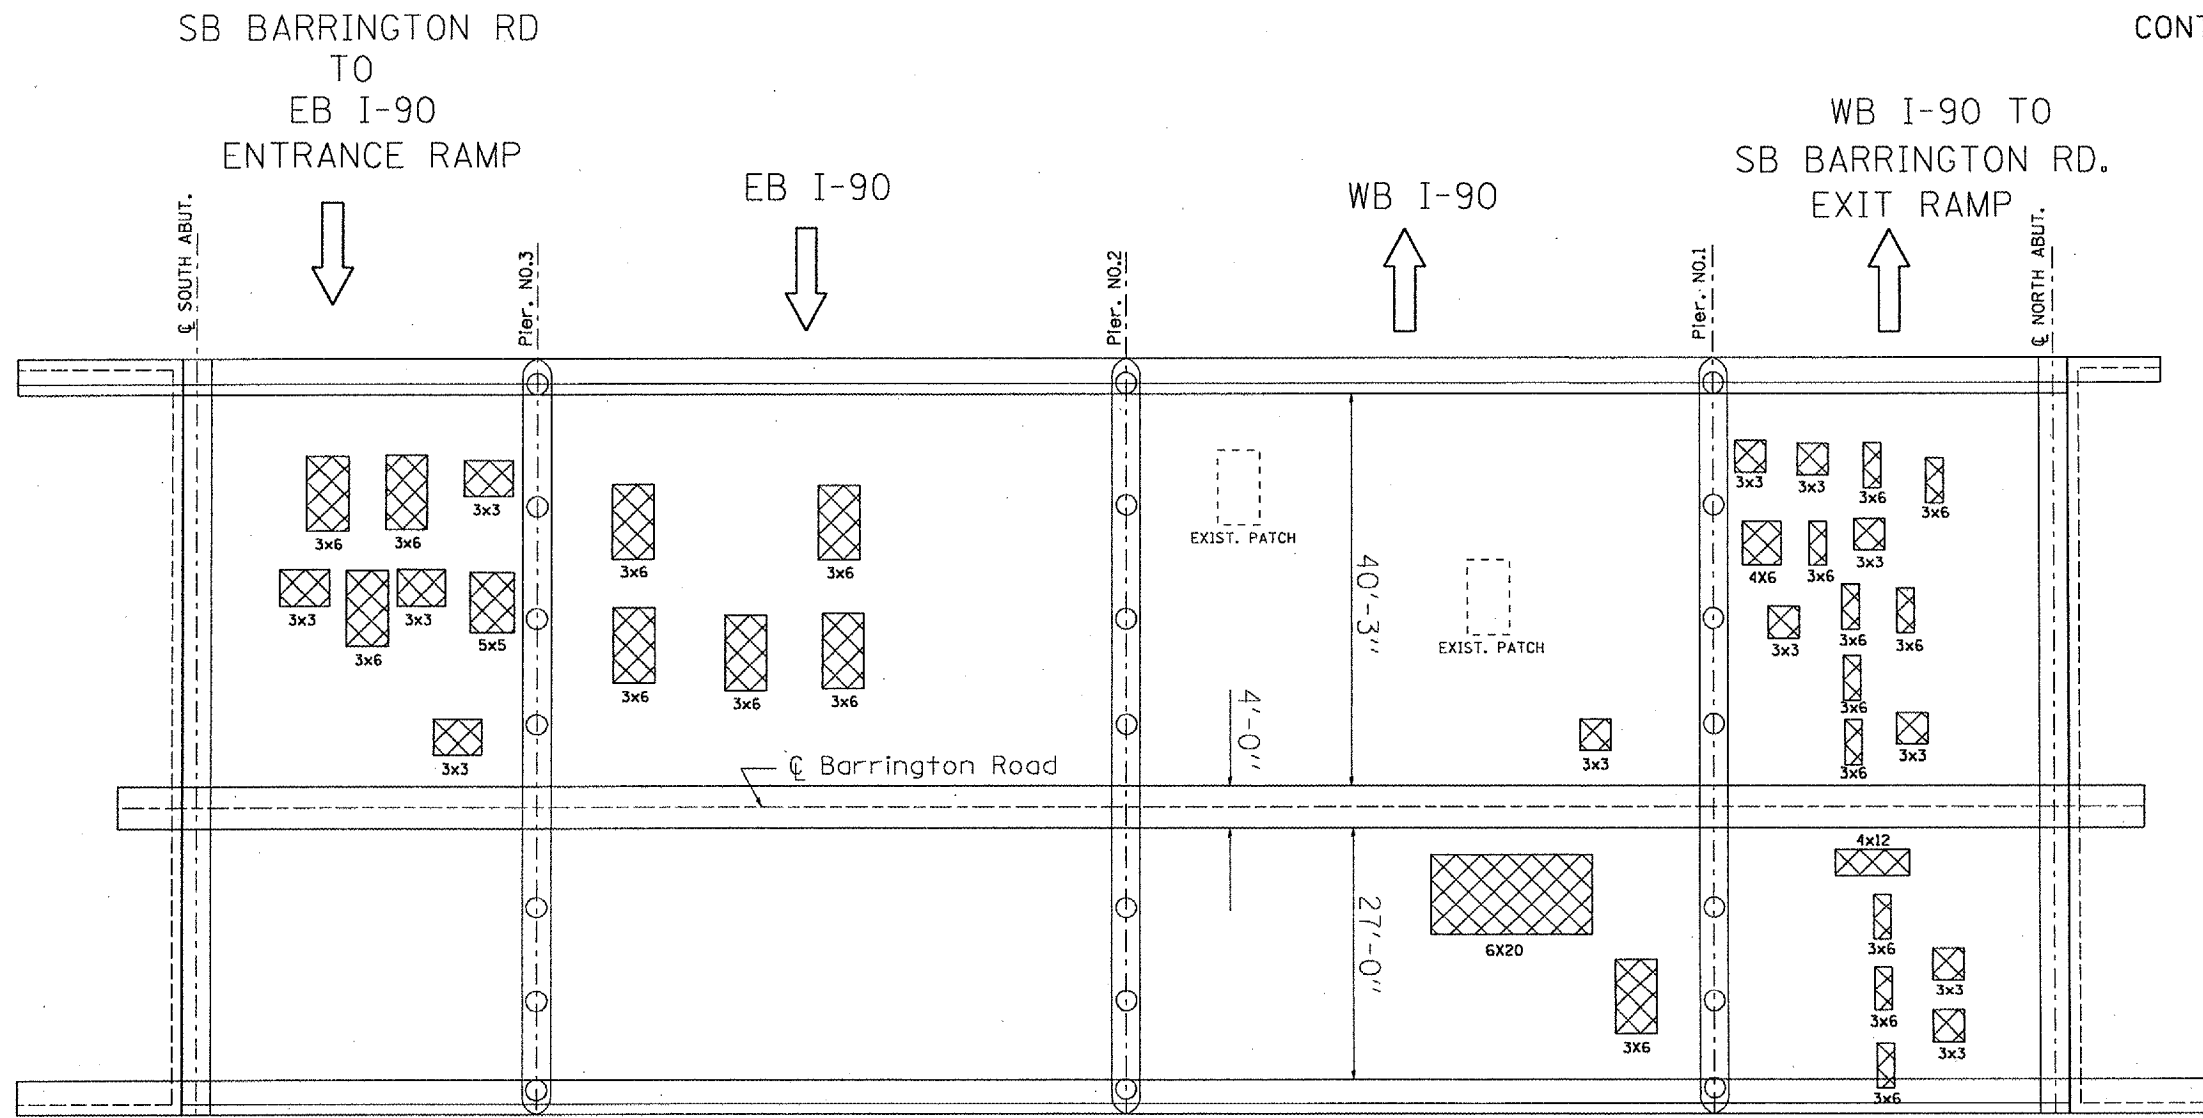

**LEGEND**

▨ DECK SLAB REPAIR (FULL DEPTH)

DATE OF SURVEY: 1-8-2007  
 SURVEY BY: DD

ILLINOIS DEPARTMENT OF  
 TRANSPORTATION  
 BARRINGTON RD  
 OVER I-90 (NORTHWEST TOLLWAY)  
 BOTTOM DECK SURVEY  
 SN 016-0522