
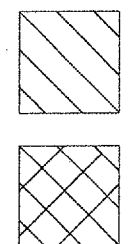


ROUTE	SECTION	COUNTY	TOTAL SHEETS	SHEET NUMBER
362	N-6-7-I-1	COOK	14	7

CONTRACT: 60B28

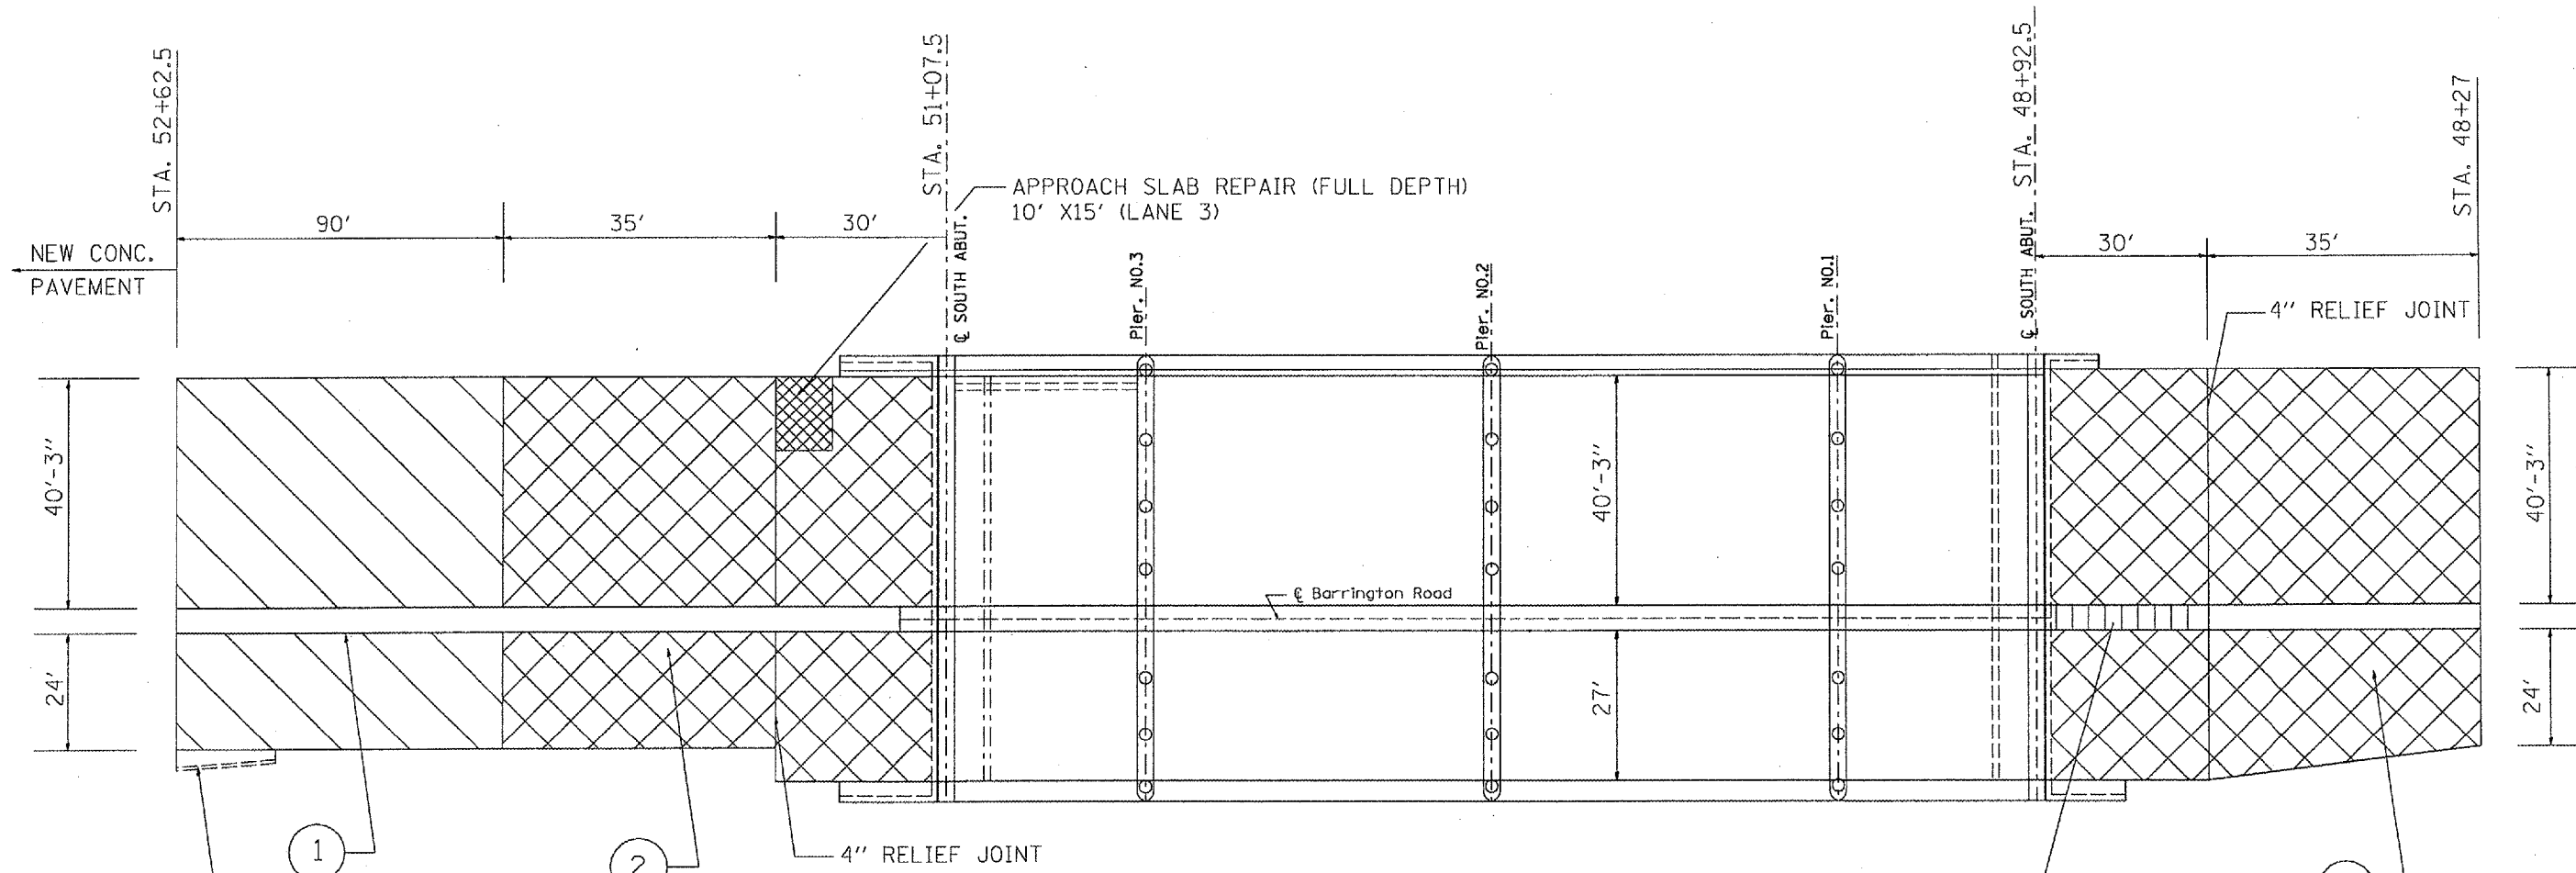

EXIST. COMB. CURB AND GUTTER
EXISTING CONCRETE PAVEMENT
EXISTING BIT. SURFACE

- 1 PROP. POLYMERIZED HOT-MIX ASPHALT SURFACE COURSE, MIX "F", N90, 1 3/4"
PROP. LEVELING BINDER (MACHINE METHOD), N70, 3/4"
- 2 PROP. HOT-MIX ASPHALT SURFACE REMOVAL, 2"
PROP. POLYMERIZED HOT-MIX ASPHALT SURFACE COURSE, MIX "F", N90, 1 3/4"
PROP. POLYMERIZED HOT-MIX ASPHALT BINDER COURSE, IL-19.0, N90
(VARIES 2 1/4" TO 12 1/4") SEE ROAD PROFILE SHEET

PROP. CONCRETE BARRIER MEDIAN
PROP. BARRIER MEDIAN REMOVAL

ILLINOIS DEPARTMENT OF
TRANSPORTATION
BARRINGTON RD
OVER I-90 (NORTHWEST TOLLWAY)