
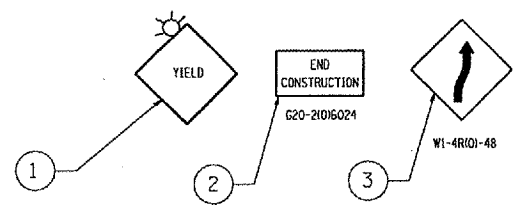


ROUTE	SECTION	COUNTY	TOTAL SHEETS	SHEET NUMBER
FAP 362	N-6-7-I-1	COOK	14	9

CONTRACT: 60B28

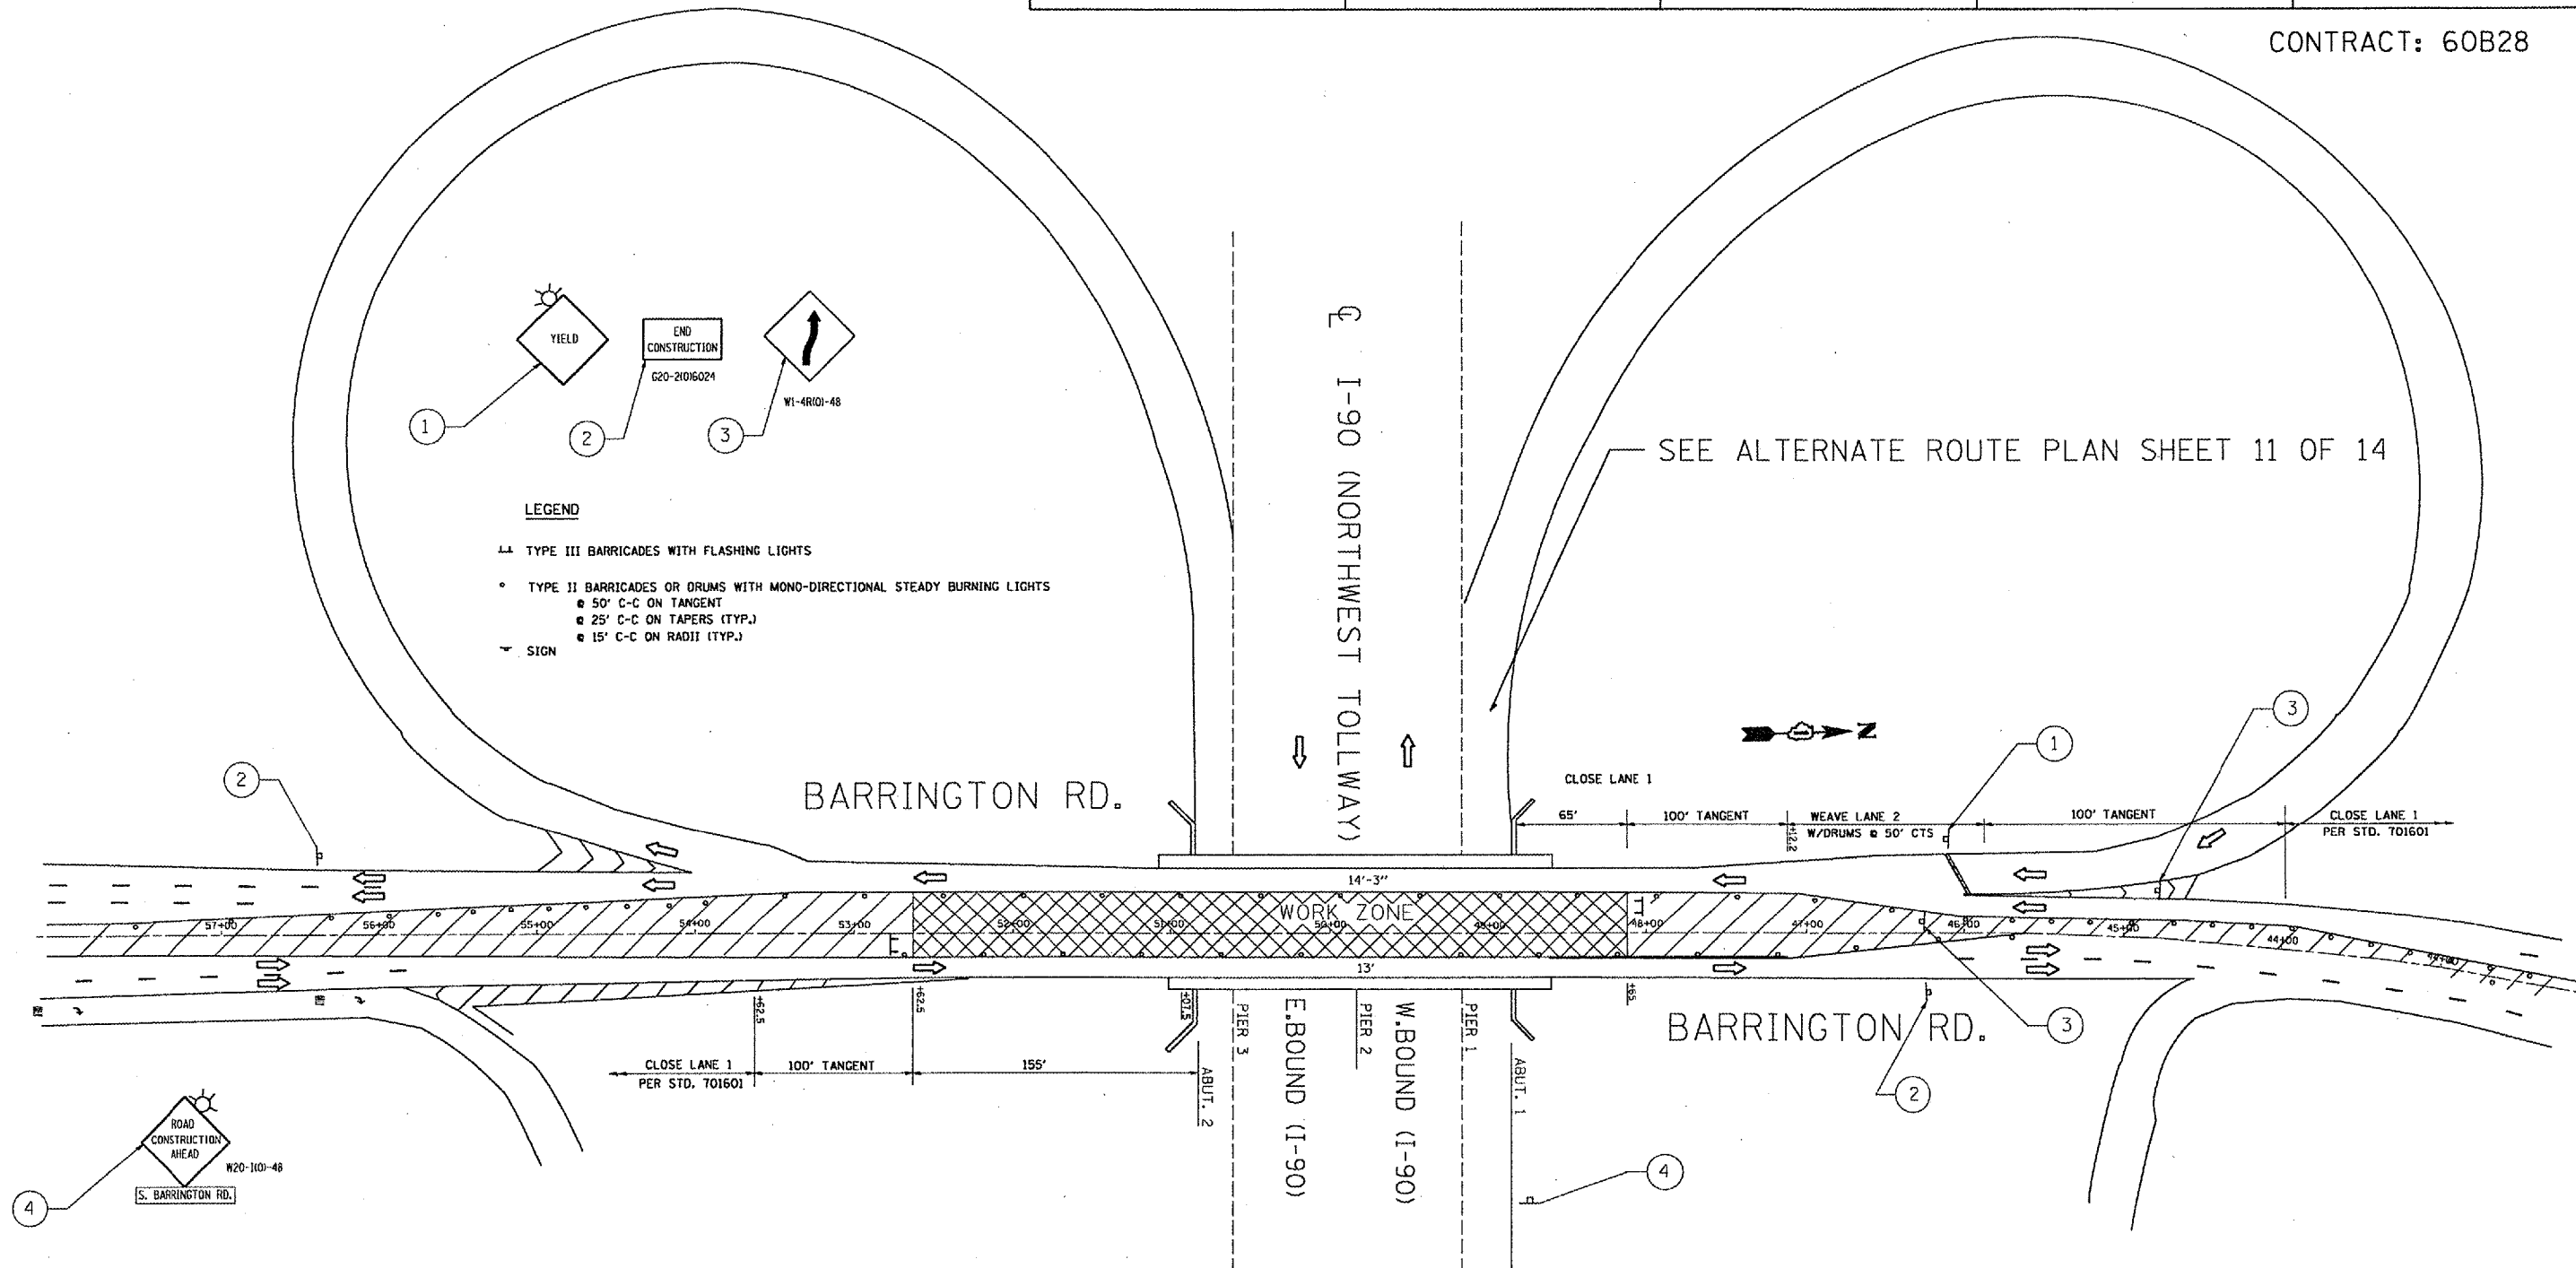

LEGEND

- ▬ TYPE III BARRICADES WITH FLASHING LIGHTS
- TYPE II BARRICADES OR DRUMS WITH MONO-DIRECTIONAL STEADY BURNING LIGHTS
 - 50' C-C ON TANGENT
 - 25' C-C ON TAPERS (TYP.)
 - 15' C-C ON RADII (TYP.)
- ▾ SIGN

SEE ALTERNATE ROUTE PLAN SHEET 11 OF 14

COVER CONFLICTING PAVEMENT MARKING WITH BLACK TYPE III TAPE. COST OF BLACK TYPE III TAPE AND ITS REMOVAL IS INCLUDED IN THE COST OF 701601 (SPECIAL). HIGHWAY STANDARD 701601, DISTRICT STD'S AND ADDITIONAL TRAFFIC CONTROL ITEMS SHOWN ON THIS SHEET SHALL BE INCLUDED IN THE COST OF "TRAFFIC CONTROL AND PROTECTION 701601 (SPECIAL).

ILLINOIS DEPARTMENT OF
TRANSPORTATION
BARRINGTON RD
OVER I-90 (NORTHWEST TOLLWAY)
STAGE I