


F.A.I. RTE.	SECTION	COUNTY	TOTAL SHEETS	SHEET NO.
55	99 (1&2) WRS-2	WILL	228	26
STA.		TO STA.		
FED. ROAD DIST. NO.	ILLINOIS	FED. AID PROJECT		

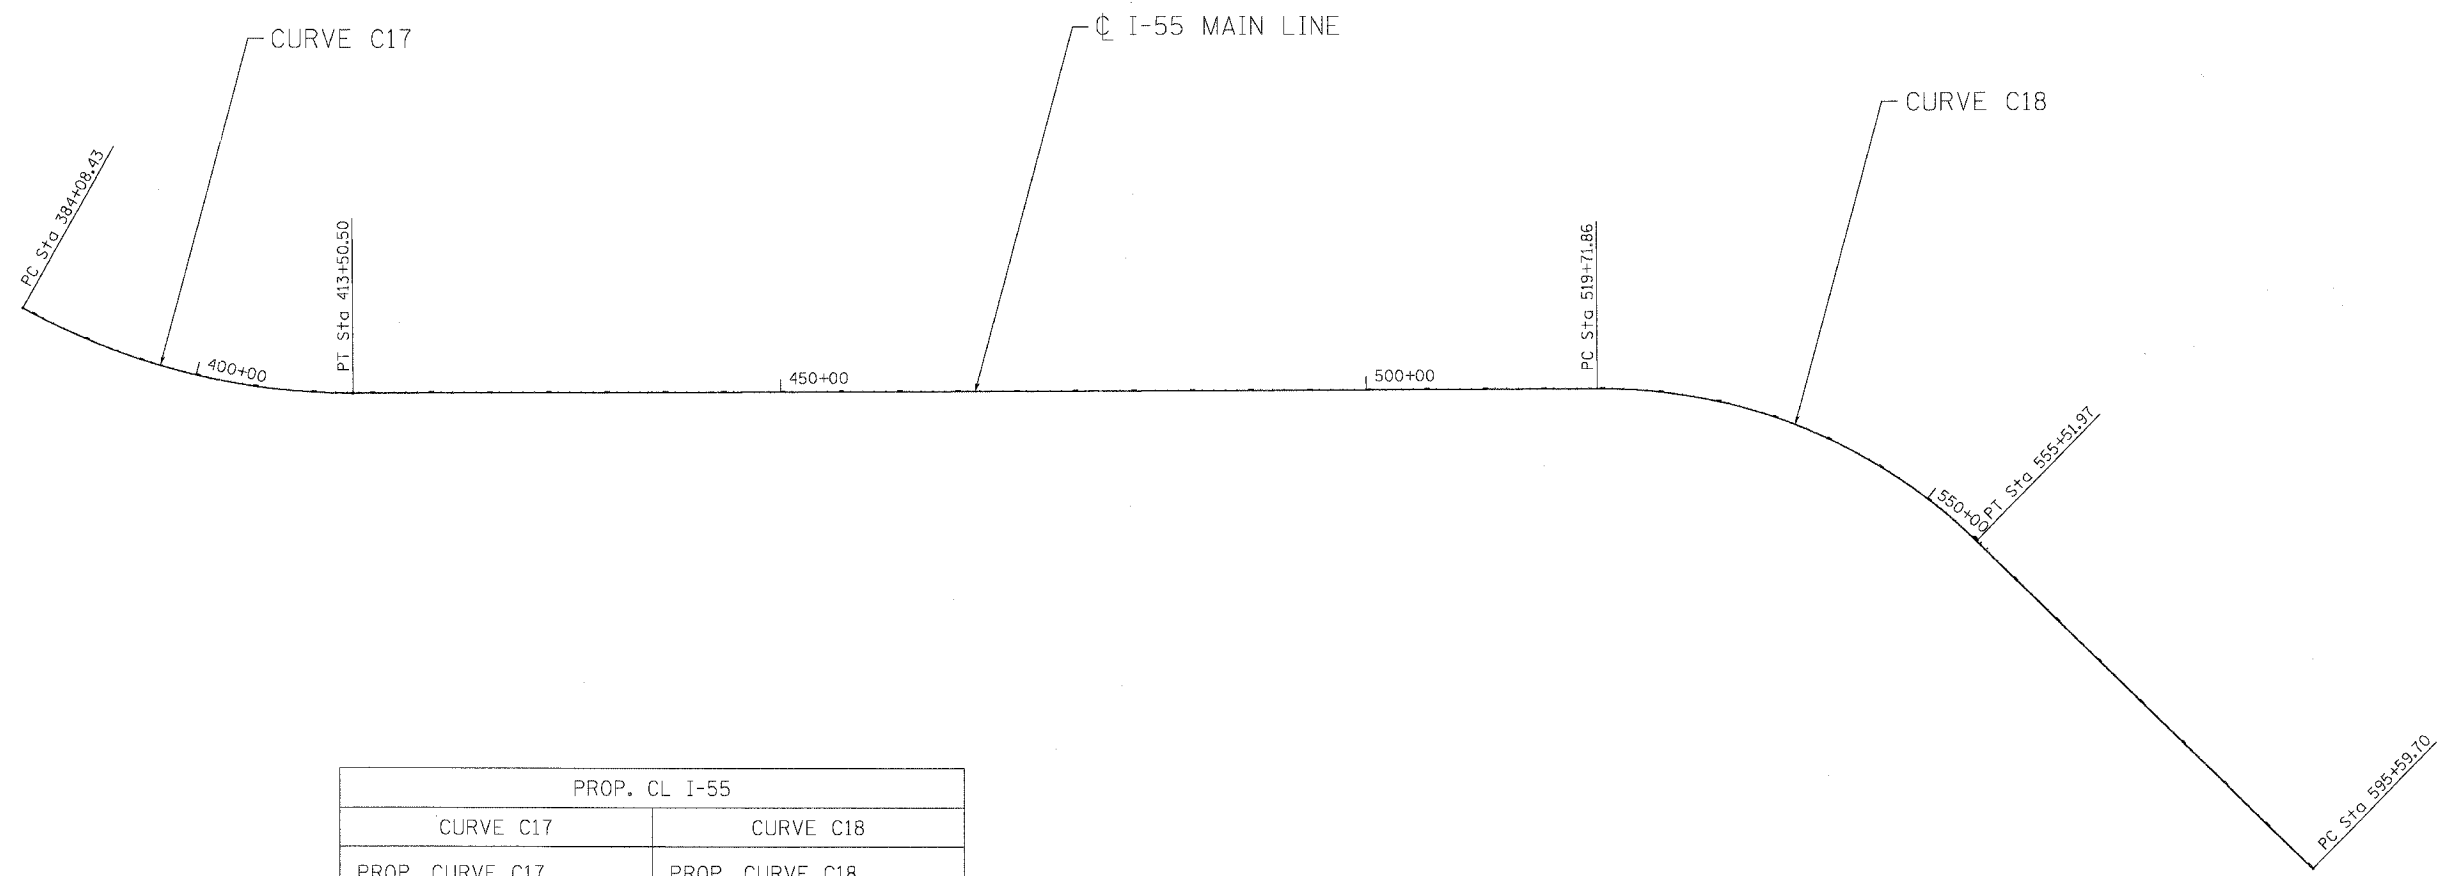

PROP. CL I-55	
CURVE C17	CURVE C18
PROP. CURVE C17	PROP. CURVE C18
PI STA. = 399+12.72	PI STA. = 538+58.11
$\Delta = 29^\circ 26' 39''$ (LT)	$\Delta = 44^\circ 35' 33''$ (RT)
D = 1° 00' 03"	D = 1° 14' 44"
R = 5,725.00'	R = 4,600.00'
T = 1,504.28'	T = 1,886.24'
L = 2,942.06'	L = 3,580.11'
E = 194.33'	E = 371.71'
P.C. STA. = 384+08.43	P.C. STA. = 519+71.86
P.T. STA. = 413+50.50	P.T. STA. = 555+51.97

PLOT DATE = 02/23/07  
 FILE NAME = 022307.DWG  
 PLOT SCALE = 1"=400'  
 USER NAME = JGREGG

REVISIONS	
NAME	DATE

ILLINOIS DEPARTMENT OF TRANSPORTATION  
 FAI ROUTE 55 (BLACK ROAD TO U.S. 30)  
 WIDENING AND RESURFACING

**ALIGNMENT, TIES AND BENCHMARKS**  
 I

SCALE: \_\_\_\_\_ DRAWN BY AG  
 DATE 02/23/07 CHECKED BY DDH

**TENG** TENG & ASSOCIATES, INC.  
 ENGINEERS/ARCHITECTS/PLANNERS  
 CHICAGO, ILLINOIS