



F.A.I. RTE.	SECTION	COUNTY	TOTAL SHEETS	SHEET NO.
55	99 (1&2) WRS-2	WILL	228	45
STA.		TO STA.		
FED. ROAD DIST. NO.		ILLINOIS	FED. AID PROJECT	

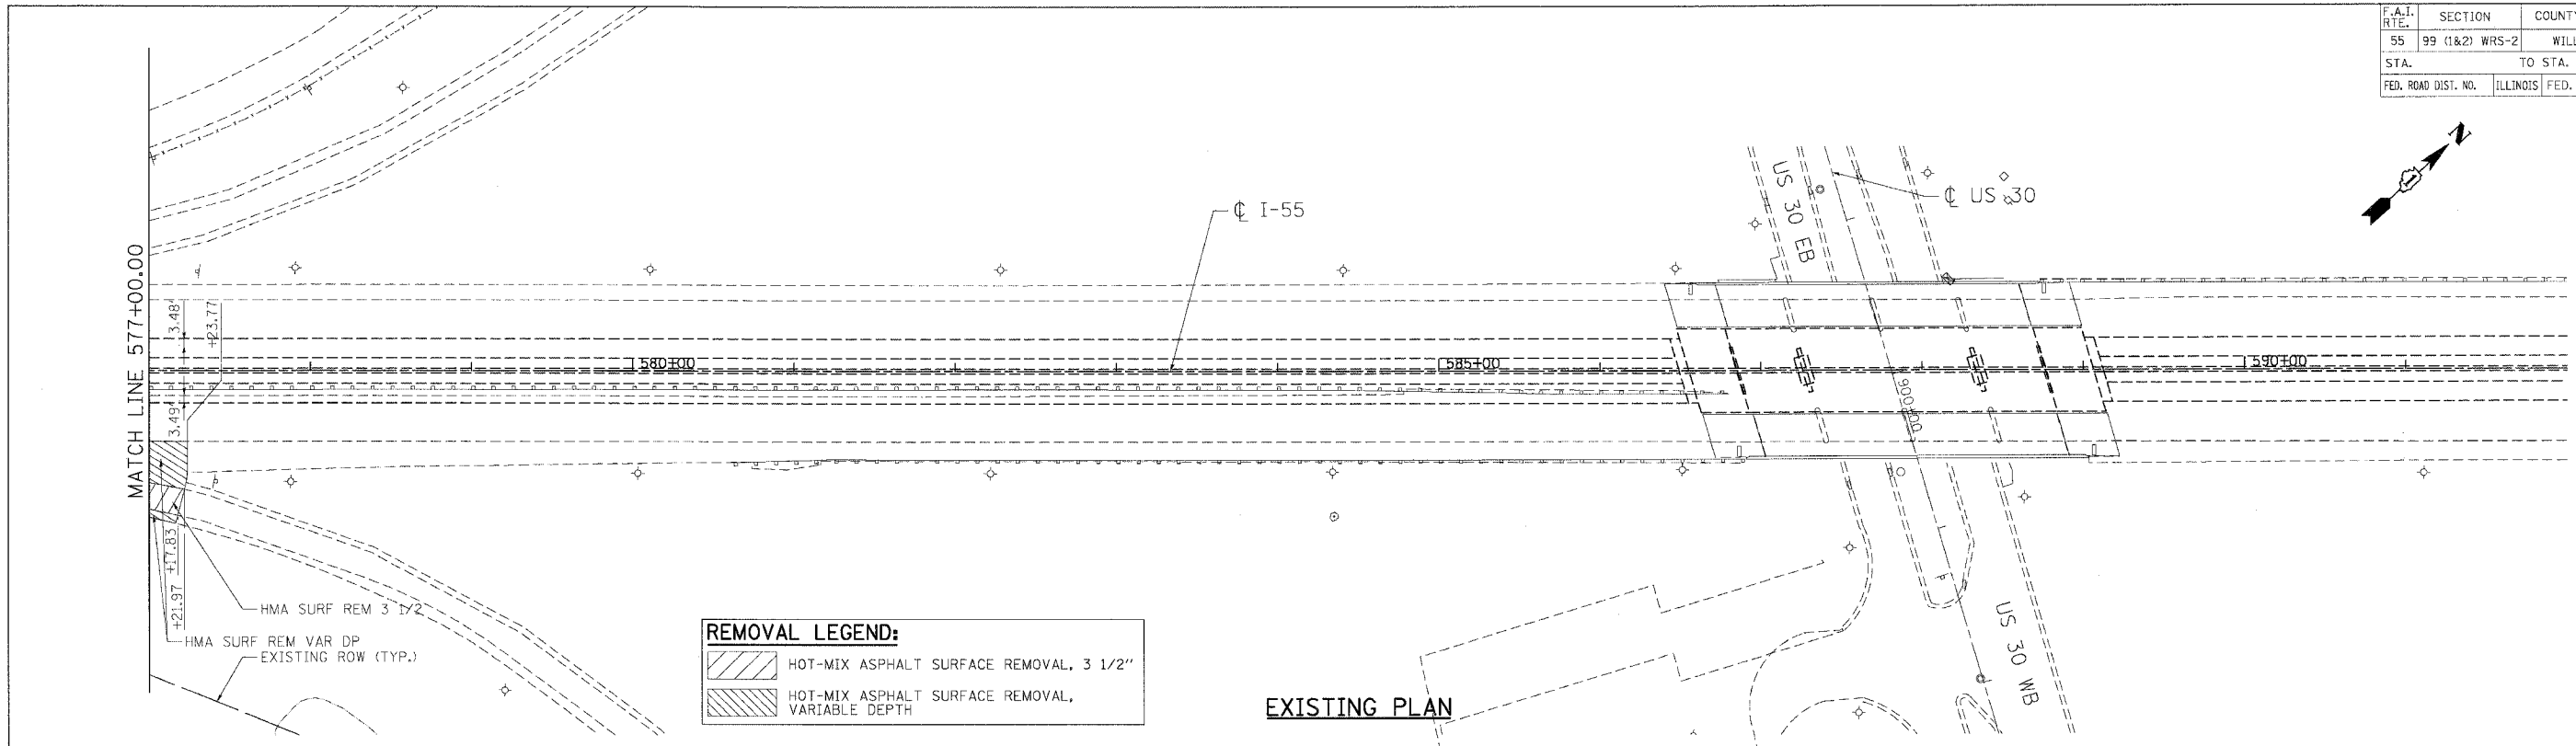

**REMOVAL LEGEND:**

	HOT-MIX ASPHALT SURFACE REMOVAL, 3 1/2"
	HOT-MIX ASPHALT SURFACE REMOVAL, VARIABLE DEPTH

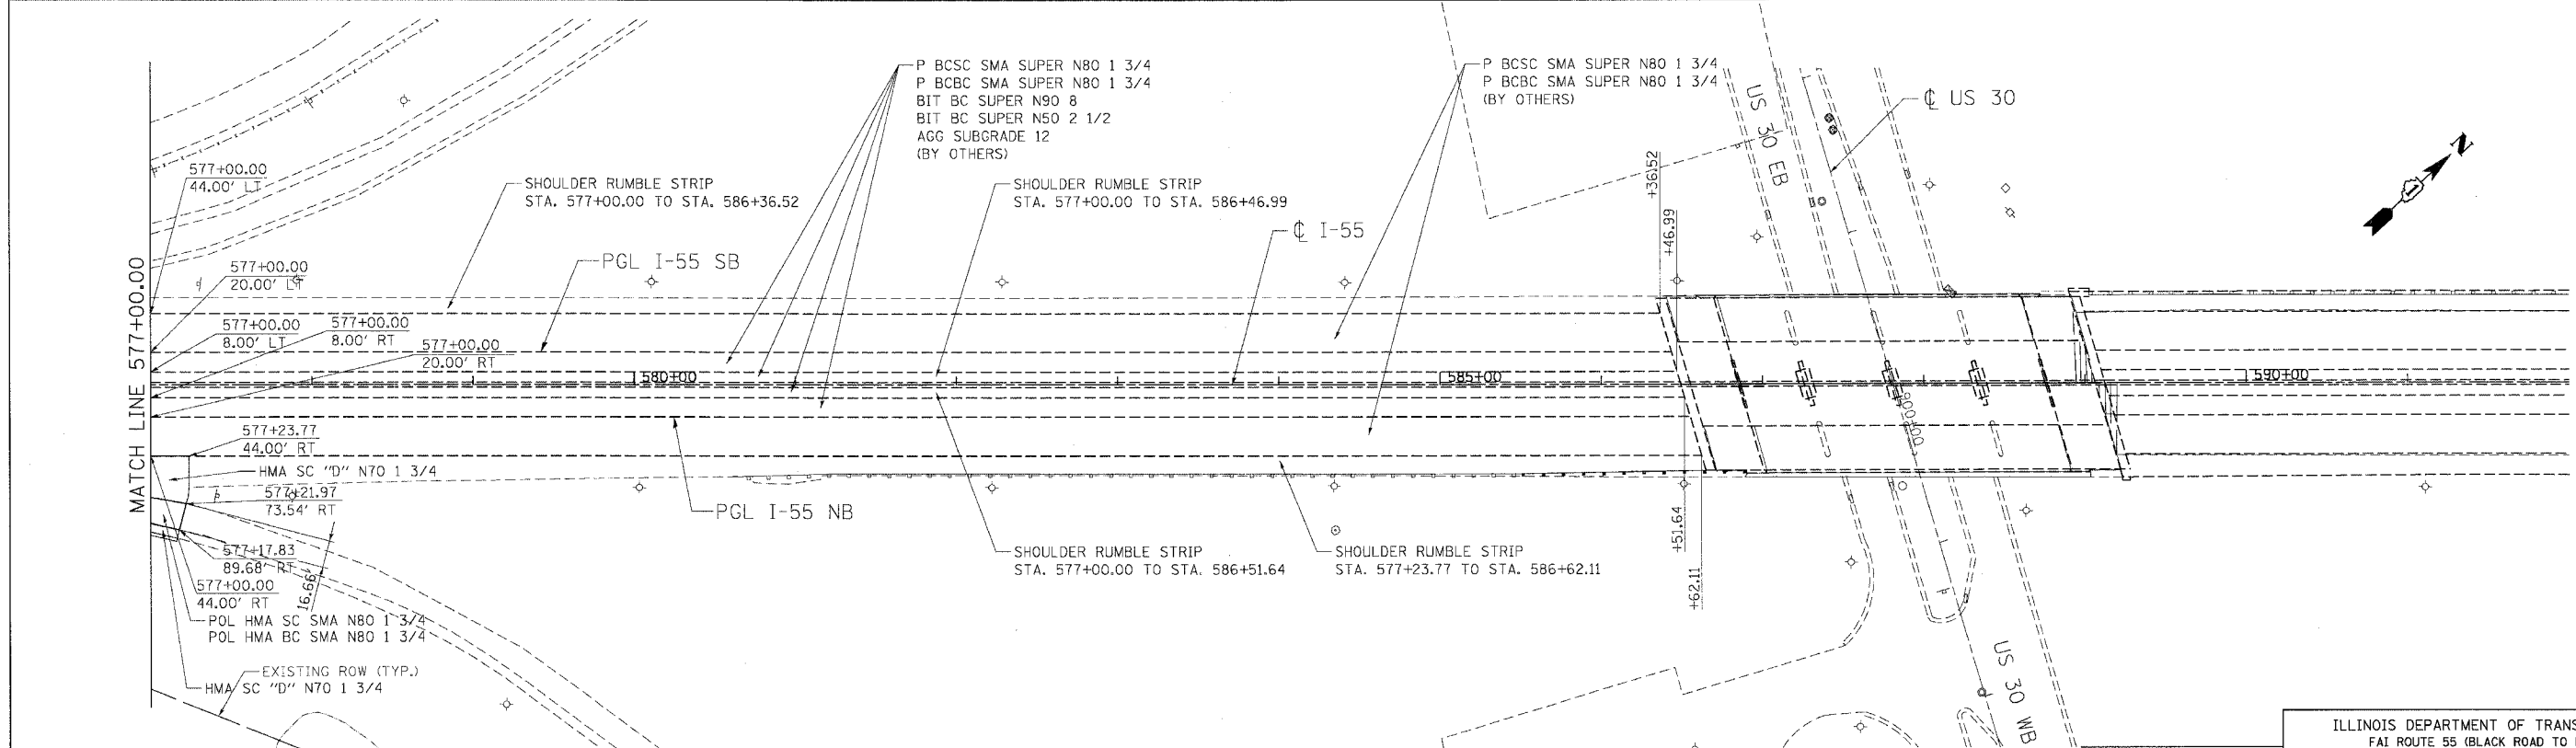

REVISIONS	
NAME	DATE

ILLINOIS DEPARTMENT OF TRANSPORTATION  
 FAI ROUTE 55 (BLACK ROAD TO U.S. 30)  
 WIDENING AND RESURFACING

**ROADWAY PLAN**  
**FAI 55**  
**STA. 577+00.00 TO STA. 592+00.00**

SCALE: 1"=50'  
 DATE: 02/23/07

DRAWN BY: AG  
 CHECKED BY: DDH

**TENG** ENGINEERS/ARCHITECTS/PLANNERS  
 CHICAGO, ILLINOIS

PLOT DATE = #DATE#  
 FILE NAME = #FILE#  
 PLOT SCALE = #SCALE#  
 USER NAME = #USER#