



F.A. RTE.	SECTION	COUNTY	TOTAL SHEETS	SHEET NO.
55	99 (1&2) WRS-2	WILL	228	47
STA.		TO STA.		
FED. ROAD DIST. NO.		ILLINOIS FED. AID PROJECT		

PLAN	SURVEYED	DATE
NOTE BOOK NO.	BY	

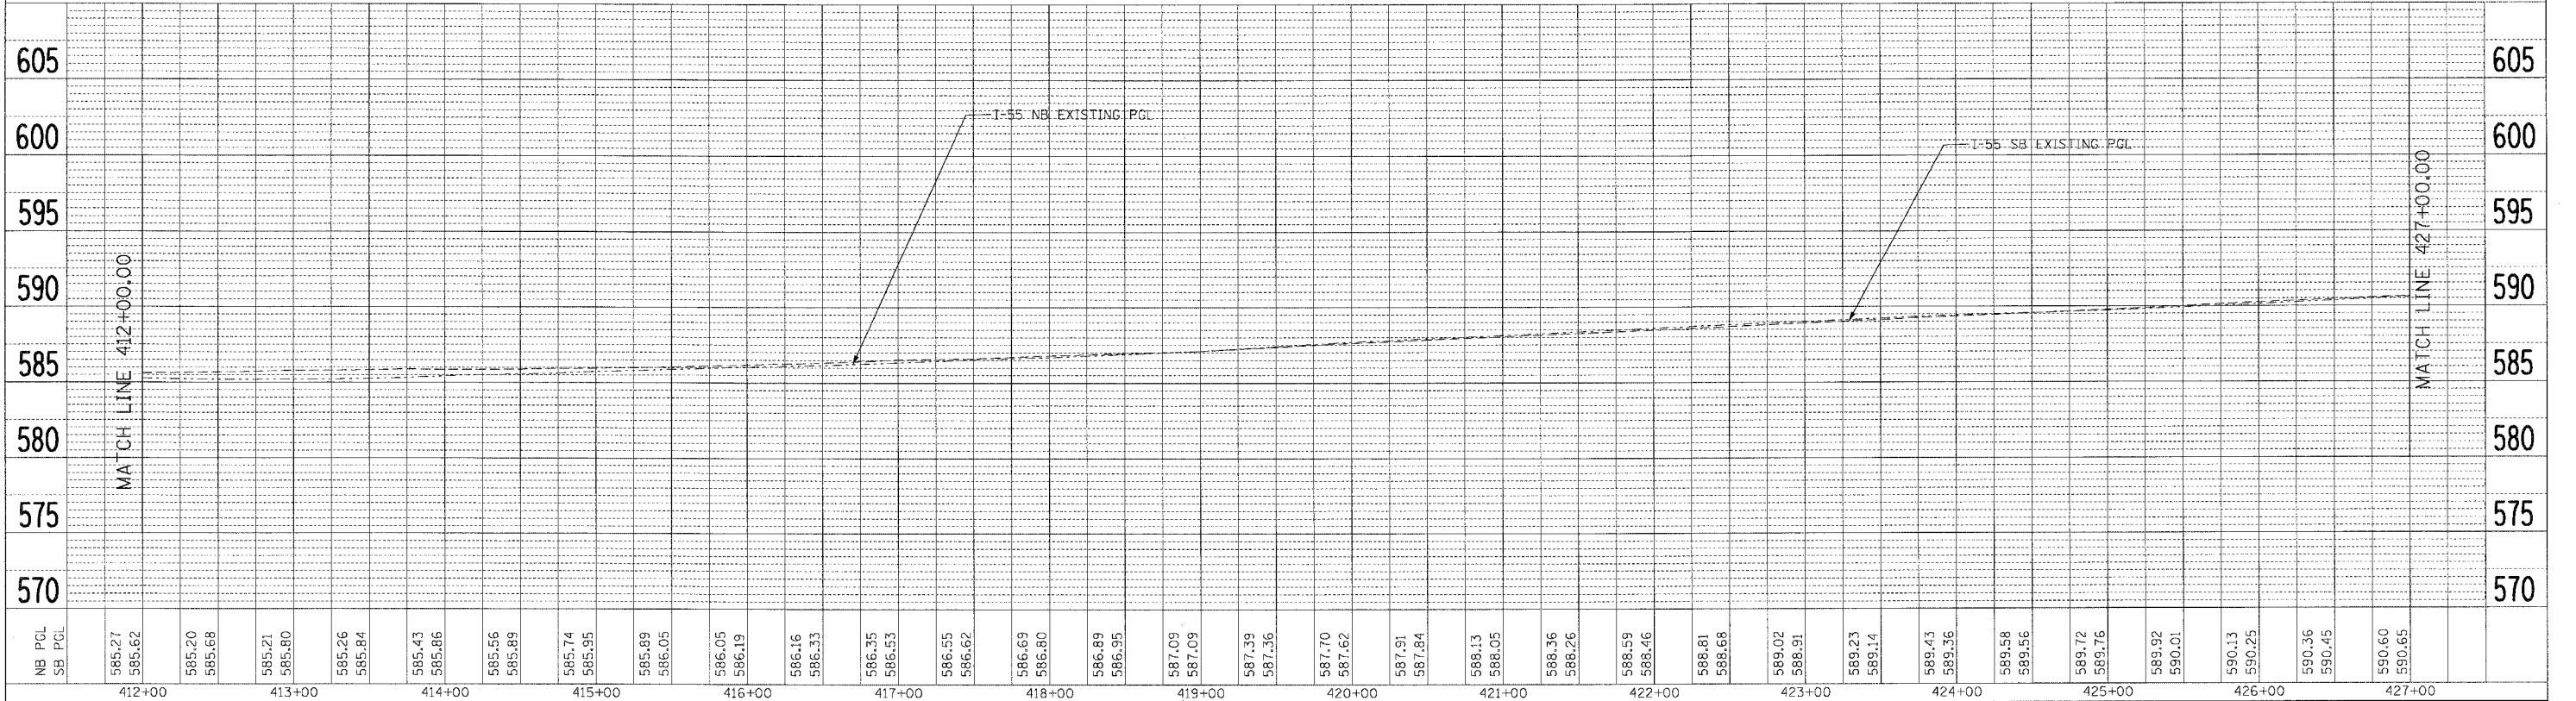

PROFILE	SURVEYED	DATE
NOTE BOOK NO.	BY	

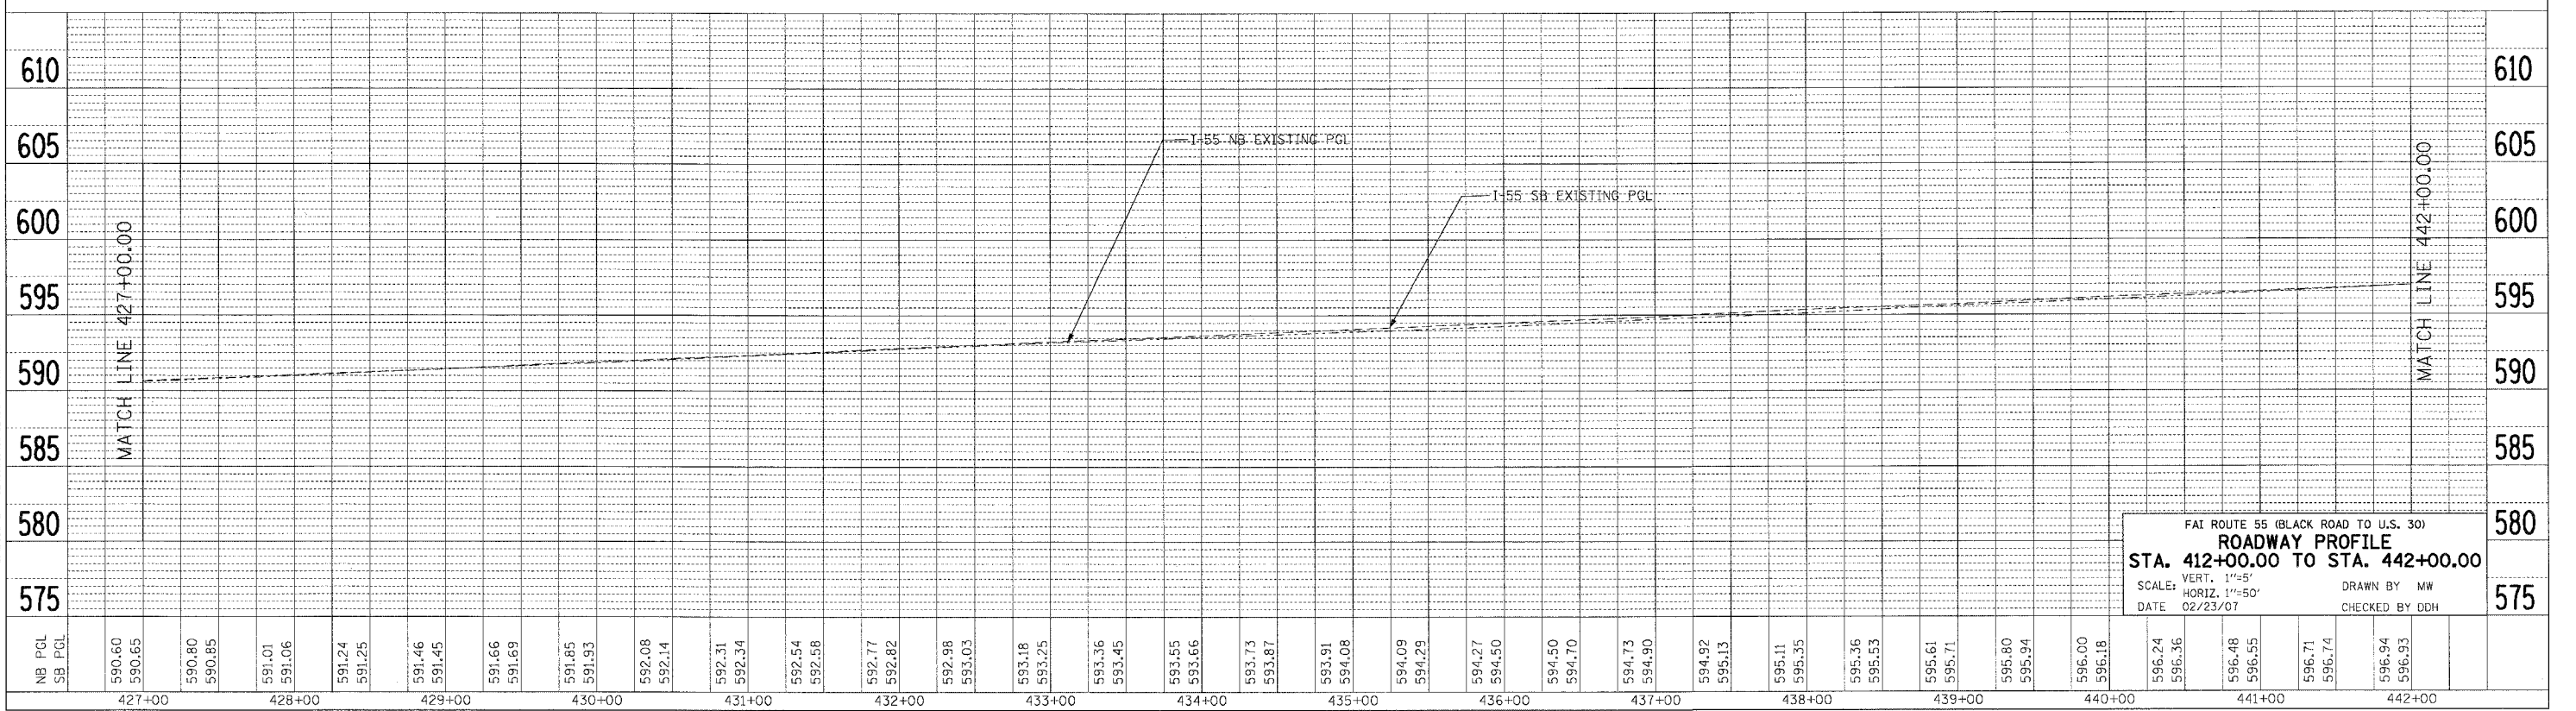

PLOT DATE = 02/23/07
 FILE NAME = #FILE#
 PLOT SCALE = #SCALE#
 USER NAME = #USER#
 2-28-2897.10:43:21 GARGIAZ
 S:\DOCUMENT\28381\281\CT\LDON\PHB\10282.SHT

FAI ROUTE 55 (BLACK ROAD TO U.S. 30)
ROADWAY PROFILE
 STA. 412+00.00 TO STA. 442+00.00
 VERT. 1"=5'
 SCALE: HORIZ. 1"=50'
 DATE 02/23/07
 DRAWN BY MW
 CHECKED BY DDH