



F.A. RTE.	SECTION	COUNTY	TOTAL SHEETS	SHEET NO.
55	99 (1&2) WRS-2	WILL	228	51
STA. TO STA.				
FED. ROAD DIST. NO.			ILLINOIS FED. AID PROJECT	

PLAN	SURVEYED	BY	DATE
	NOTE BOOK		
	NO. OF STA. CHECKED		
	DATE FILED		

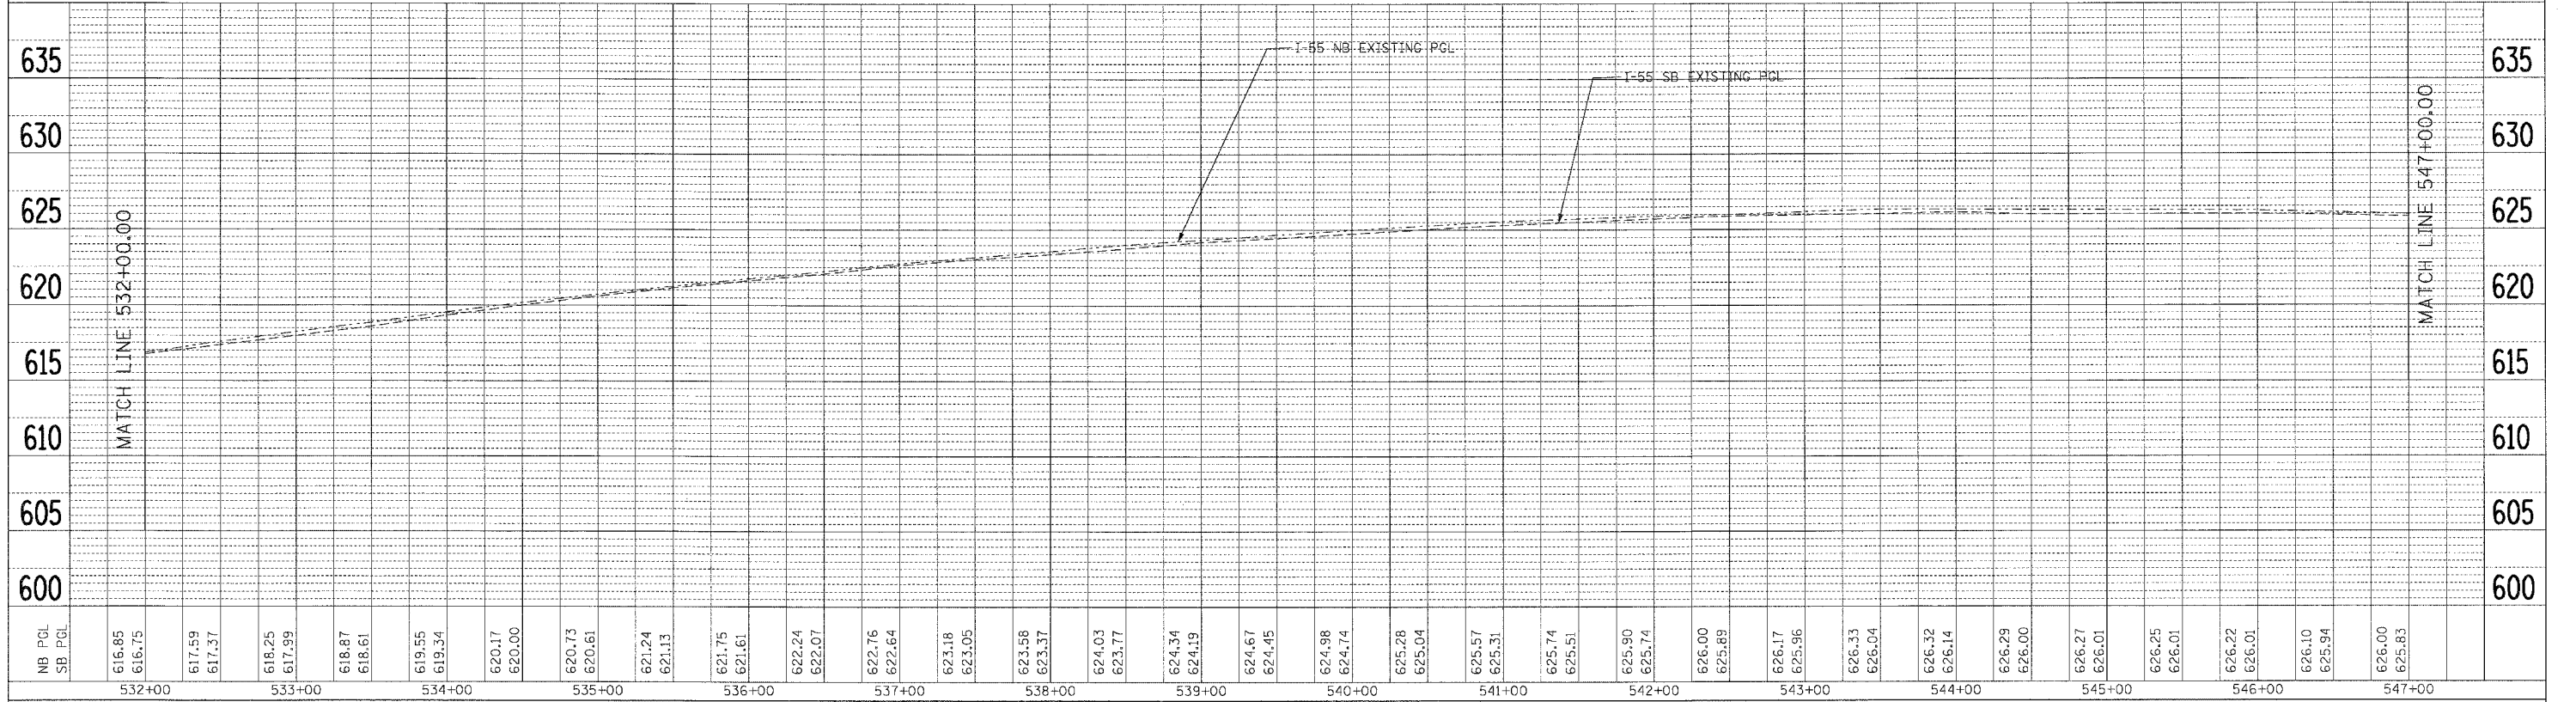

PROFILE	SURVEYED	BY	DATE
	NOTE BOOK		
	NO. OF STA. CHECKED		
	DATE FILED		

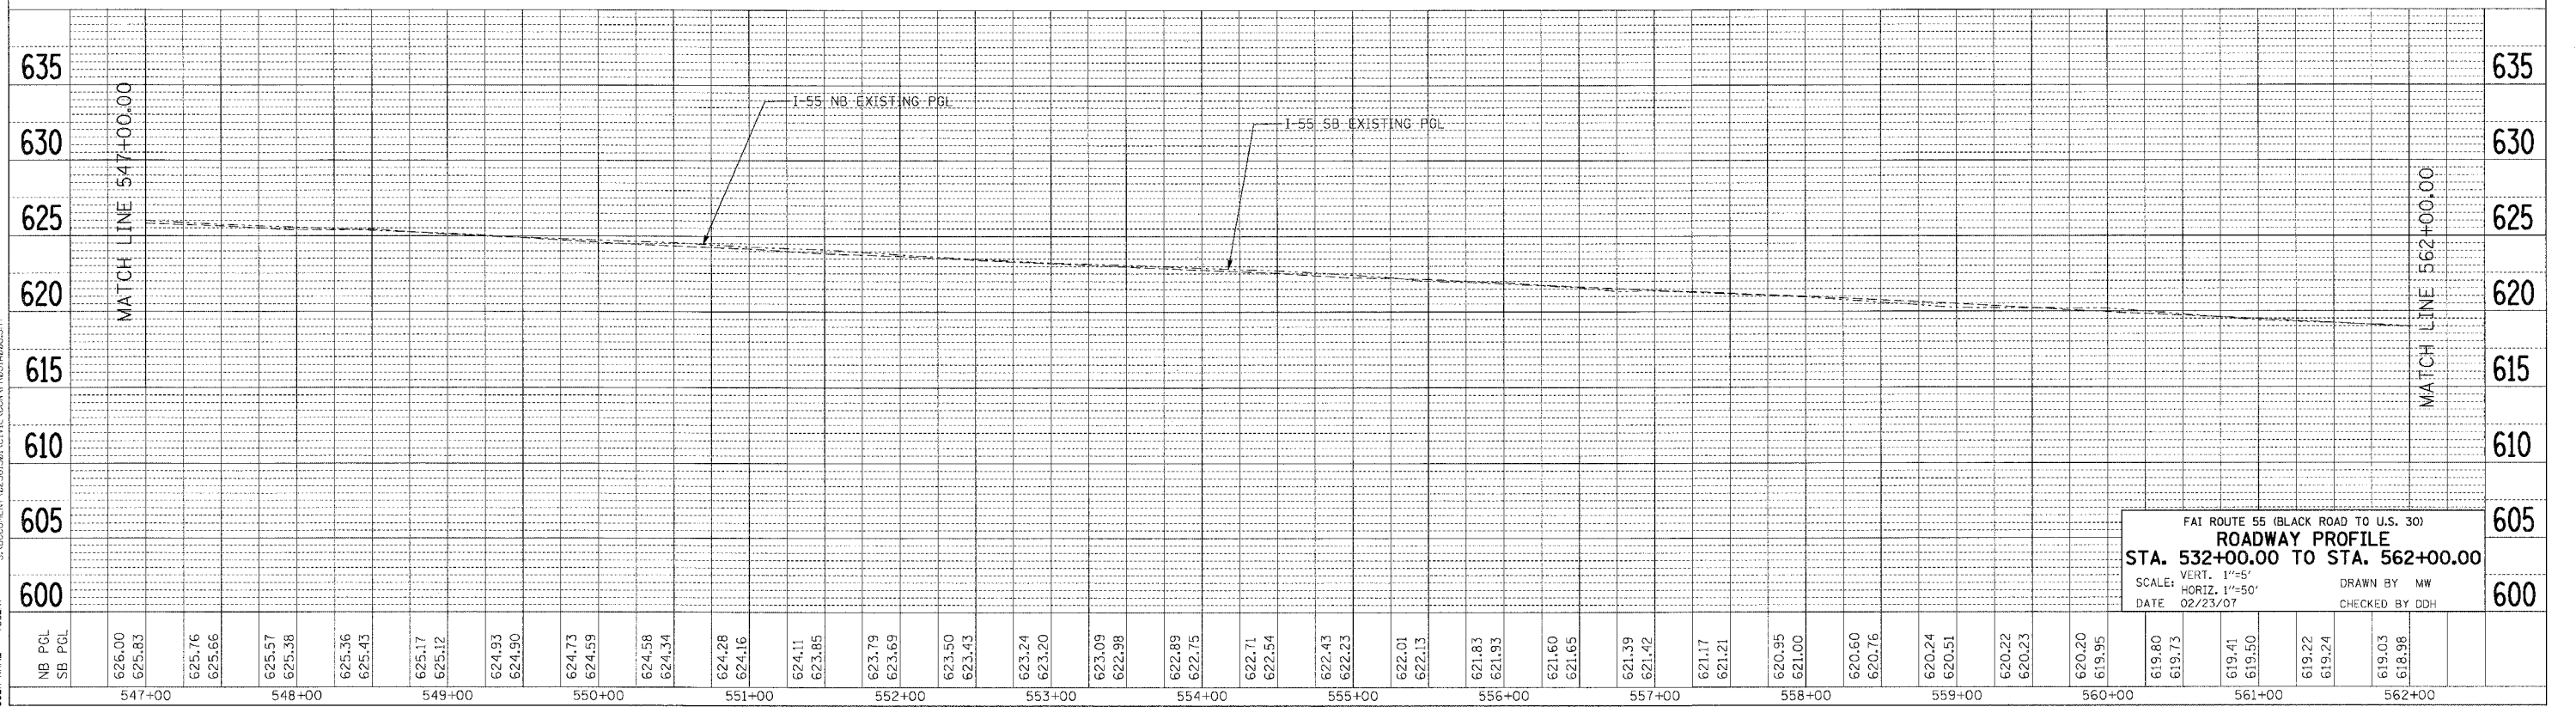

FAI ROUTE 55 (BLACK ROAD TO U.S. 30)  
**ROADWAY PROFILE**  
 STA. 532+00.00 TO STA. 562+00.00  
 SCALE: VERT. 1"=5'  
 HORIZ. 1"=50'  
 DATE 02/23/07  
 DRAWN BY MW  
 CHECKED BY DDH

PLOT DATE = 02/28/07  
 FILE NAME = 07FILES  
 PLOT SCALE = 0.5000  
 USER NAME = 005028

2-28-2007 10:43:32 DRACIAZ  
 S:\DODD\022806\CIVIL\004\WRS406.SHT