
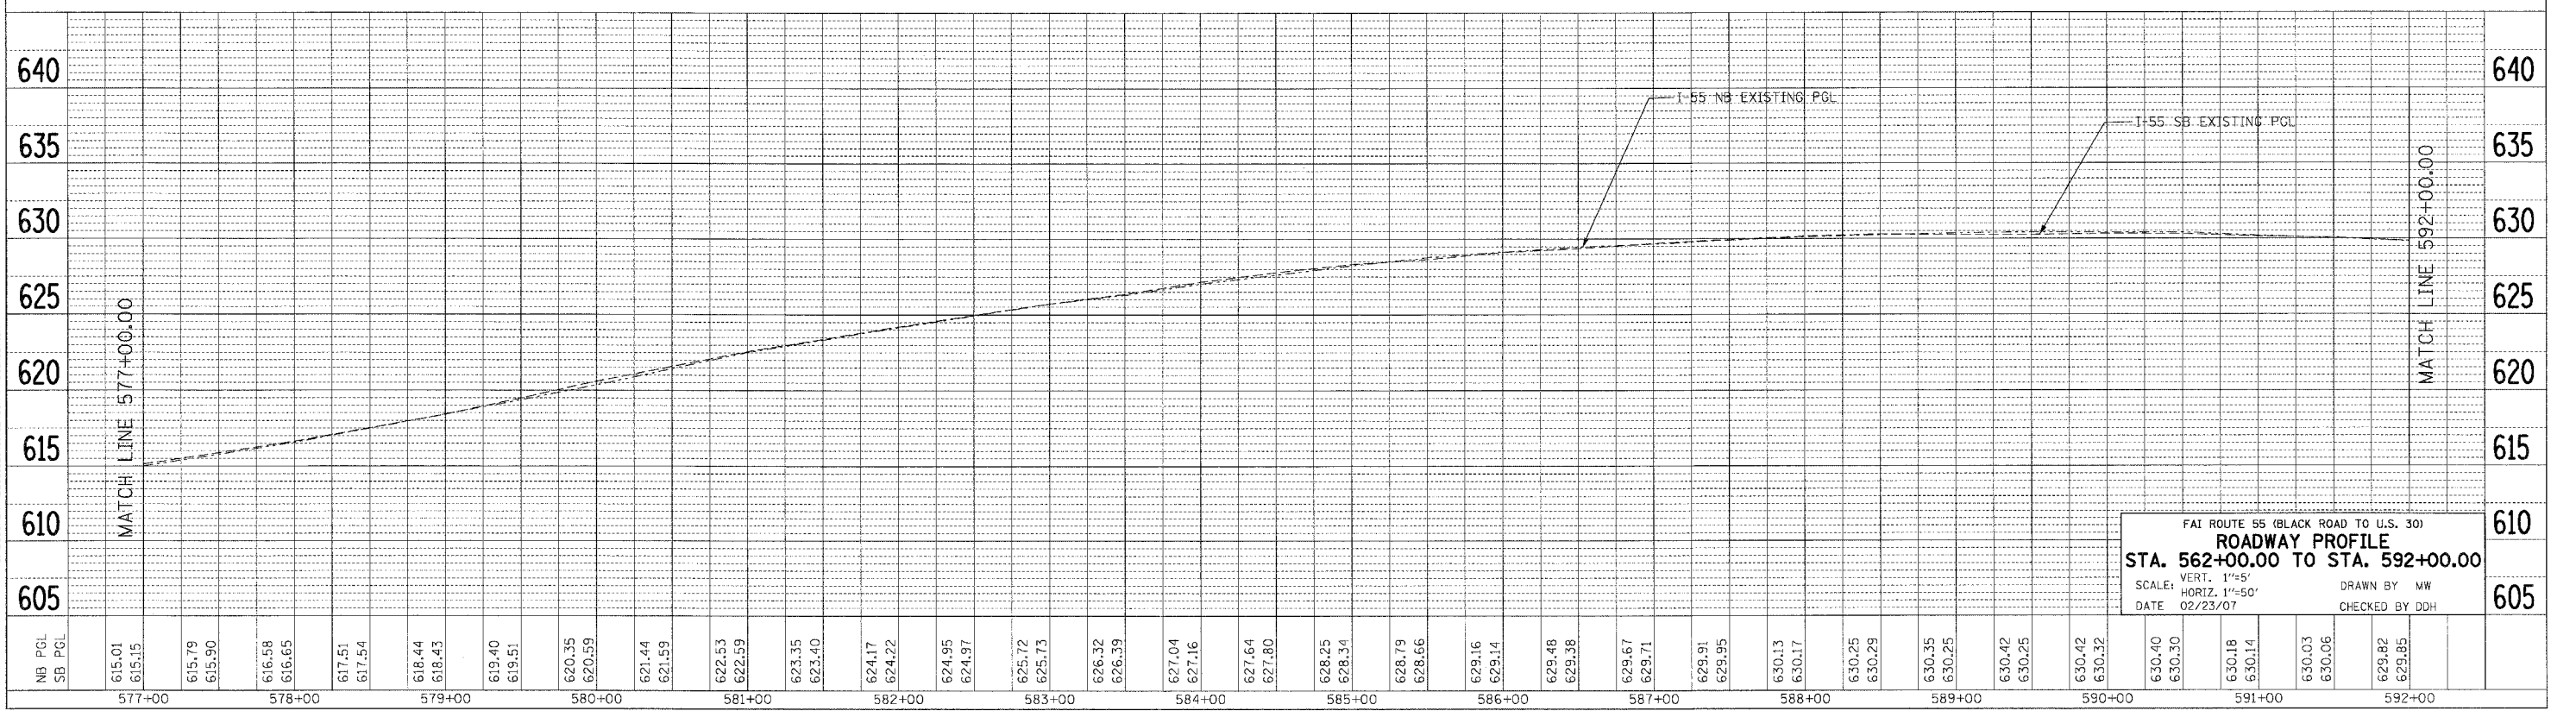


F.A. RTE.	SECTION	COUNTY	TOTAL SHEETS	SHEET NO.
55	99 (I&2) WRS-2	WILL	228	52
STA.		TO STA.		
FED. ROAD DIST. NO.		ILLINOIS FED. AID PROJECT		

PLAN	SURVEYED	DATE
NOTE BOOK NO.	BY	
NO.		

PROFILE	SURVEYED	DATE
NOTE BOOK NO.	BY	
NO.		

PLOT DATE = 02/23/07
 FILE NAME = 60B46.P
 PLOT SCALE = 1"=50'
 USER NAME = JUBER

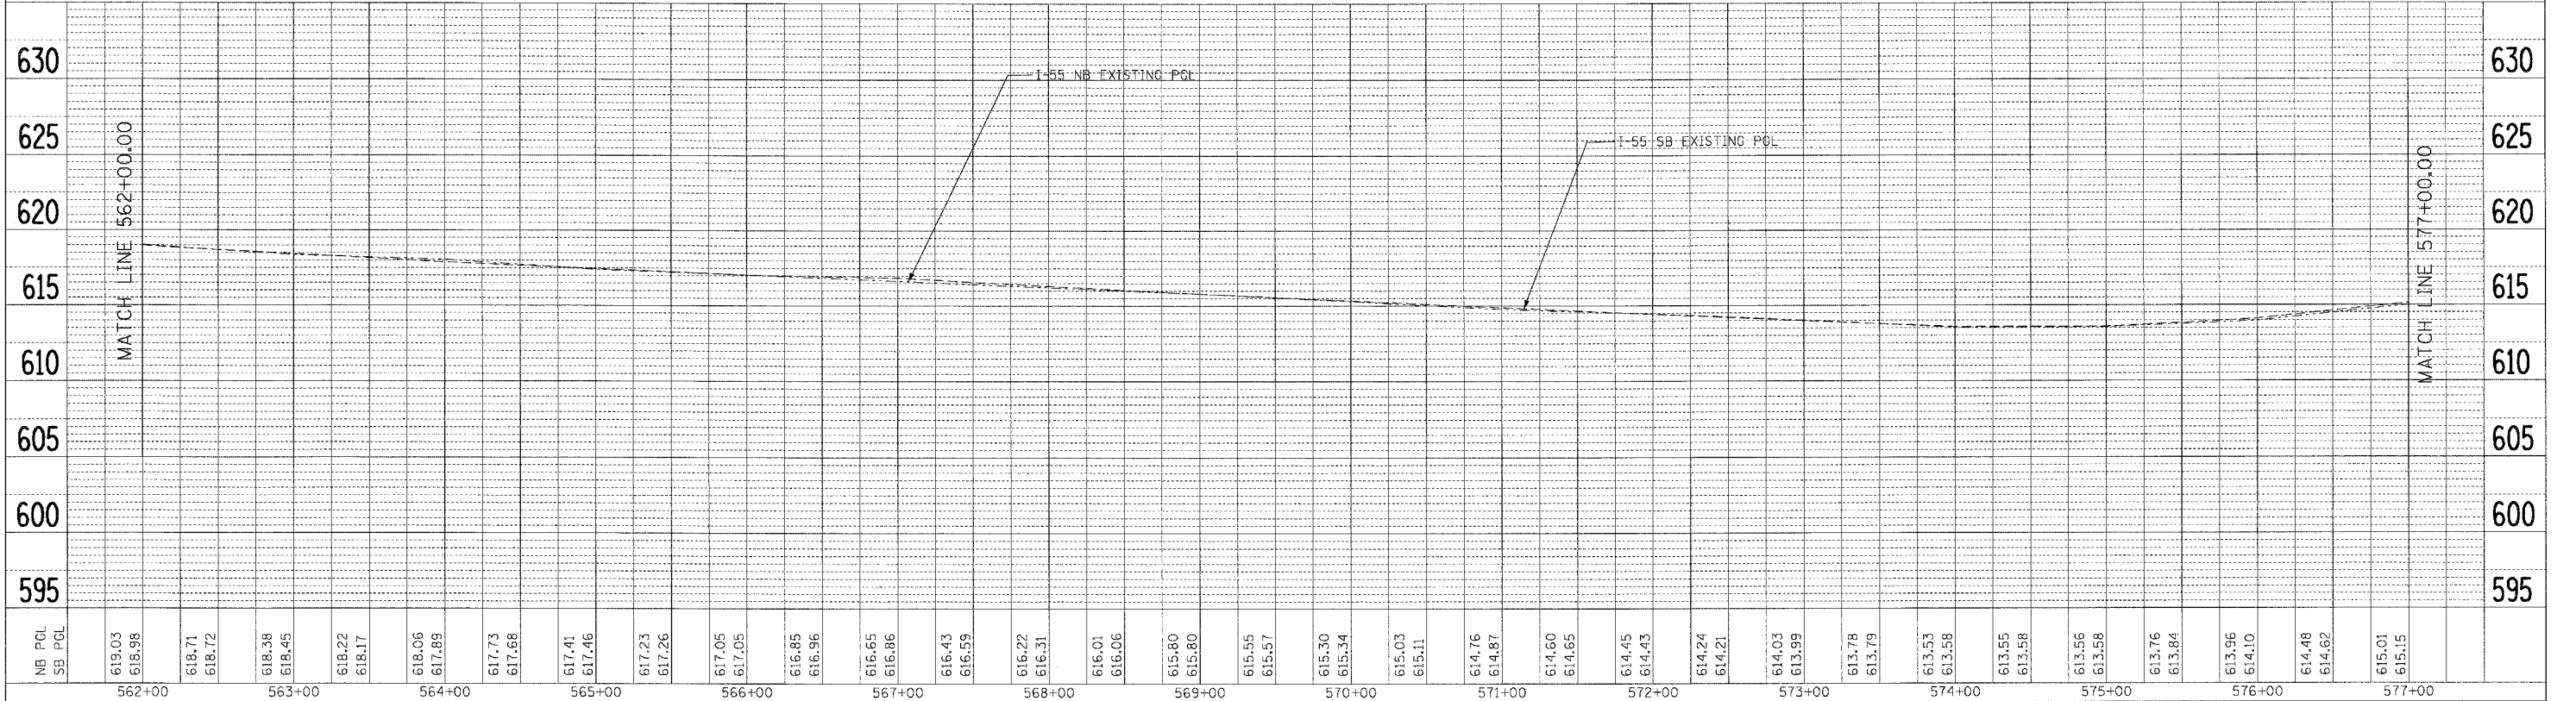

FAI ROUTE 55 (BLACK ROAD TO U.S. 30)
ROADWAY PROFILE
 STA. 562+00.00 TO STA. 592+00.00
 SCALE: VERT. 1"=5'
 HORIZ. 1"=50'
 DATE 02/23/07
 DRAWN BY MW
 CHECKED BY DDH