
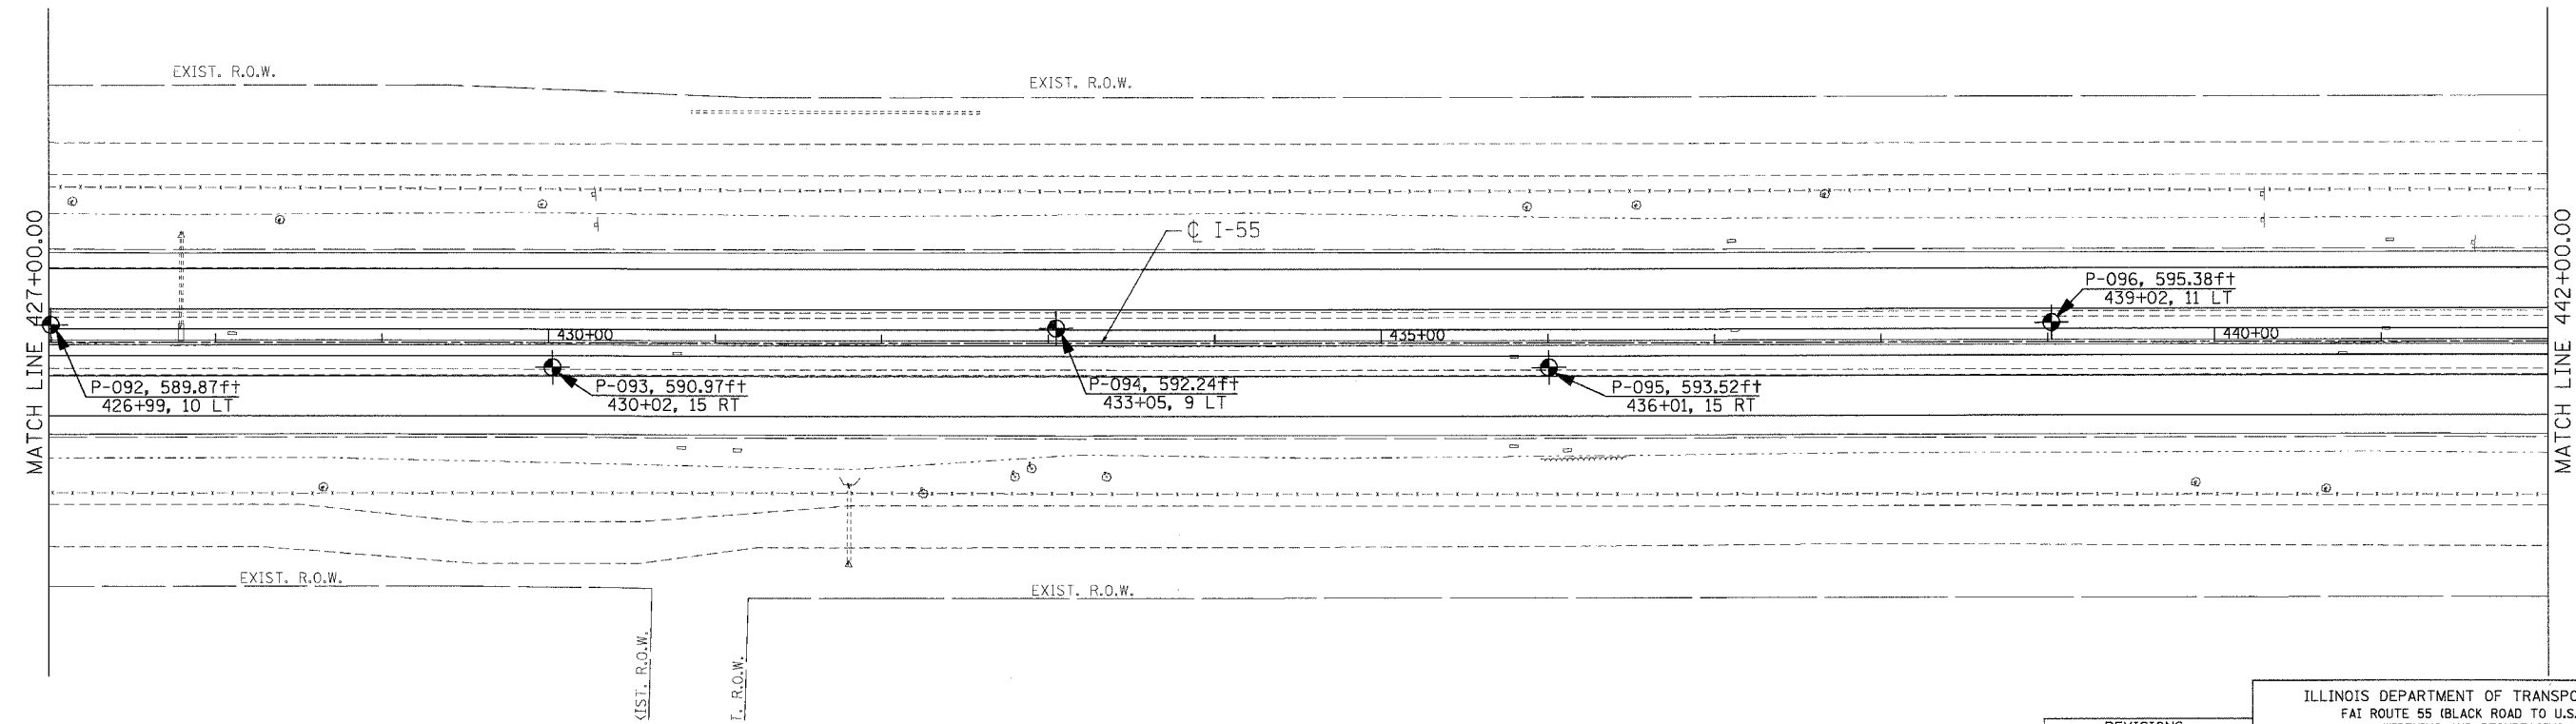
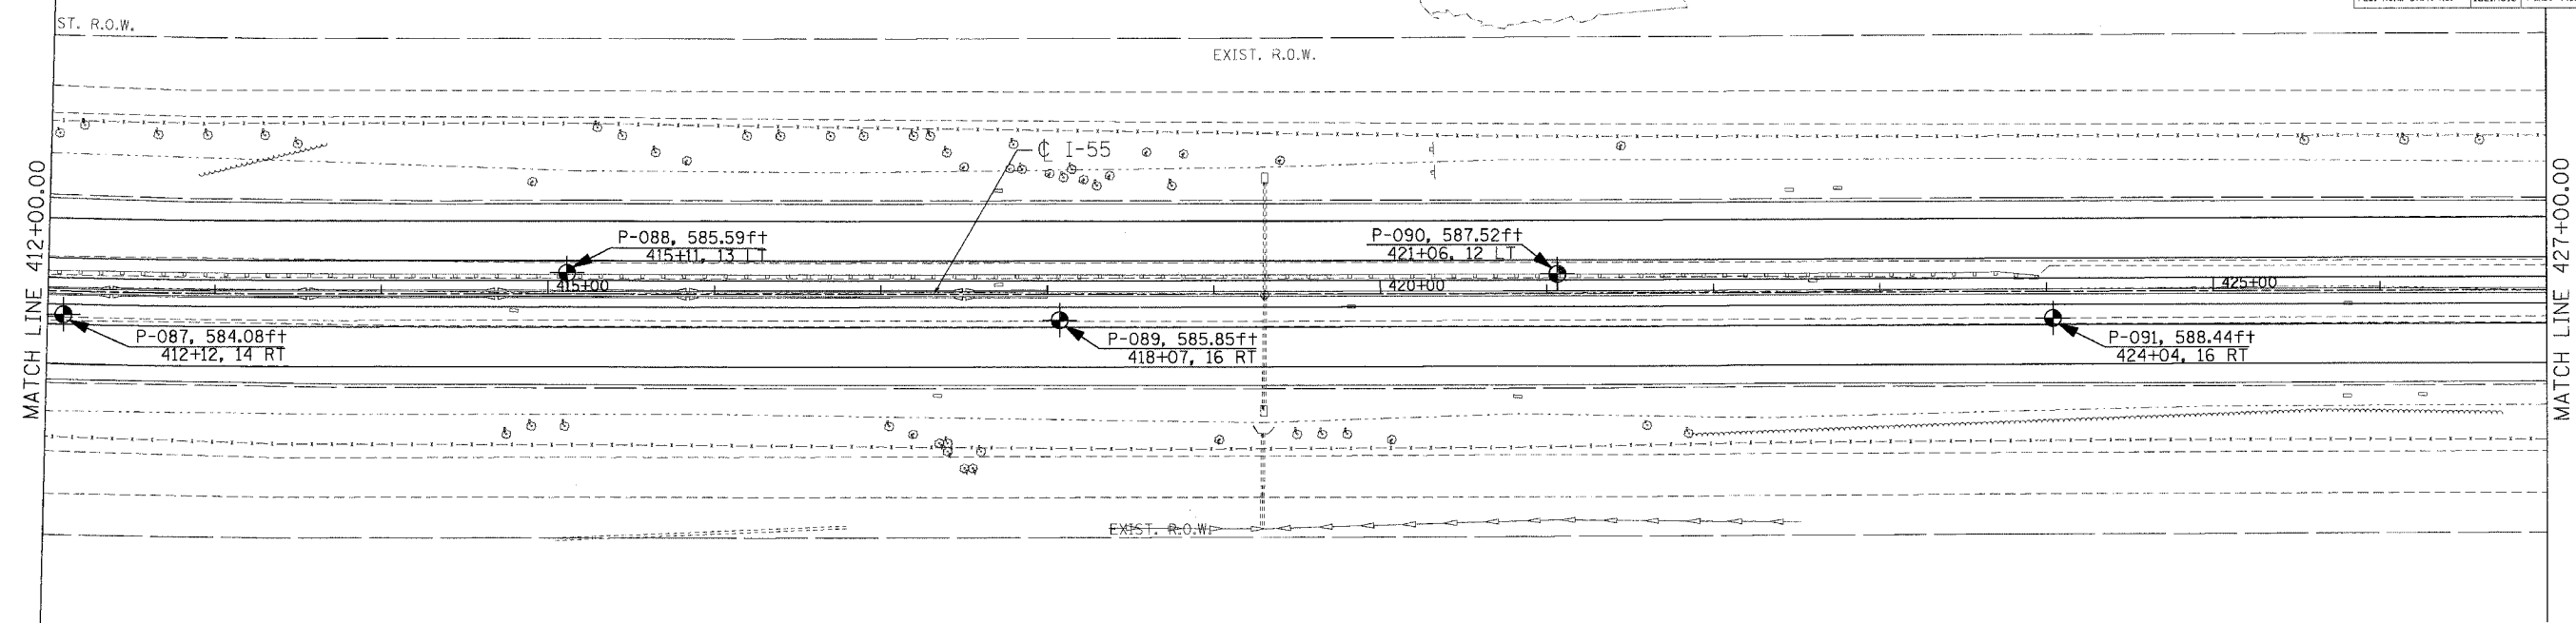



F.A.I. RTE.	SECTION	COUNTY	TOTAL SHEETS	SHEET NO.
55	99 (1&2) WRS-2	WILL	228	63
STA.		TO STA.		
FED. ROAD DIST. NO.		ILLINOIS FED. AID PROJECT		

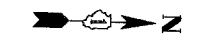


I:\s\60B46\DWG\60B46-110-101.DWG, I:\s\60B46\DWG\60B46-110-102.DWG, I:\s\60B46\DWG\60B46-110-103.DWG, I:\s\60B46\DWG\60B46-110-104.DWG, I:\s\60B46\DWG\60B46-110-105.DWG, I:\s\60B46\DWG\60B46-110-106.DWG, I:\s\60B46\DWG\60B46-110-107.DWG, I:\s\60B46\DWG\60B46-110-108.DWG, I:\s\60B46\DWG\60B46-110-109.DWG, I:\s\60B46\DWG\60B46-110-110.DWG, I:\s\60B46\DWG\60B46-110-111.DWG, I:\s\60B46\DWG\60B46-110-112.DWG, I:\s\60B46\DWG\60B46-110-113.DWG, I:\s\60B46\DWG\60B46-110-114.DWG, I:\s\60B46\DWG\60B46-110-115.DWG, I:\s\60B46\DWG\60B46-110-116.DWG, I:\s\60B46\DWG\60B46-110-117.DWG, I:\s\60B46\DWG\60B46-110-118.DWG, I:\s\60B46\DWG\60B46-110-119.DWG, I:\s\60B46\DWG\60B46-110-120.DWG, I:\s\60B46\DWG\60B46-110-121.DWG, I:\s\60B46\DWG\60B46-110-122.DWG, I:\s\60B46\DWG\60B46-110-123.DWG, I:\s\60B46\DWG\60B46-110-124.DWG, PLOT DATE = 02/23/07
 FILE NAME = 60B46-110-163.DWG
 USER NAME = ED/AB

DRAWN BY: ED/AB CHECKED BY: LJ 555-11-01

 Wong Engineering, Inc.
 Geo-Environmental Engineers 1145 Main Street
 Lombard, IL 60148
 630-953-9928
 CREATED BASED ON DRAWINGS PREPARED BY TENG AND ASSOCIATES, INC.

REVISIONS	
NAME	DATE

ILLINOIS DEPARTMENT OF TRANSPORTATION
 FAI ROUTE 55 (BLACK ROAD TO U.S. 30)
 WIDENING AND RESURFACING
SOIL BORING PLAN
FAI 55
STA. 412+00.00 TO STA. 442+00.00
 SCALE: 1"=50'
 DATE 02/23/07
 DRAWN BY MW
 CHECKED BY DDH

TENG & ASSOCIATES, INC.
 ENGINEERS/ARCHITECTS/PLANNERS
 CHICAGO, ILLINOIS