
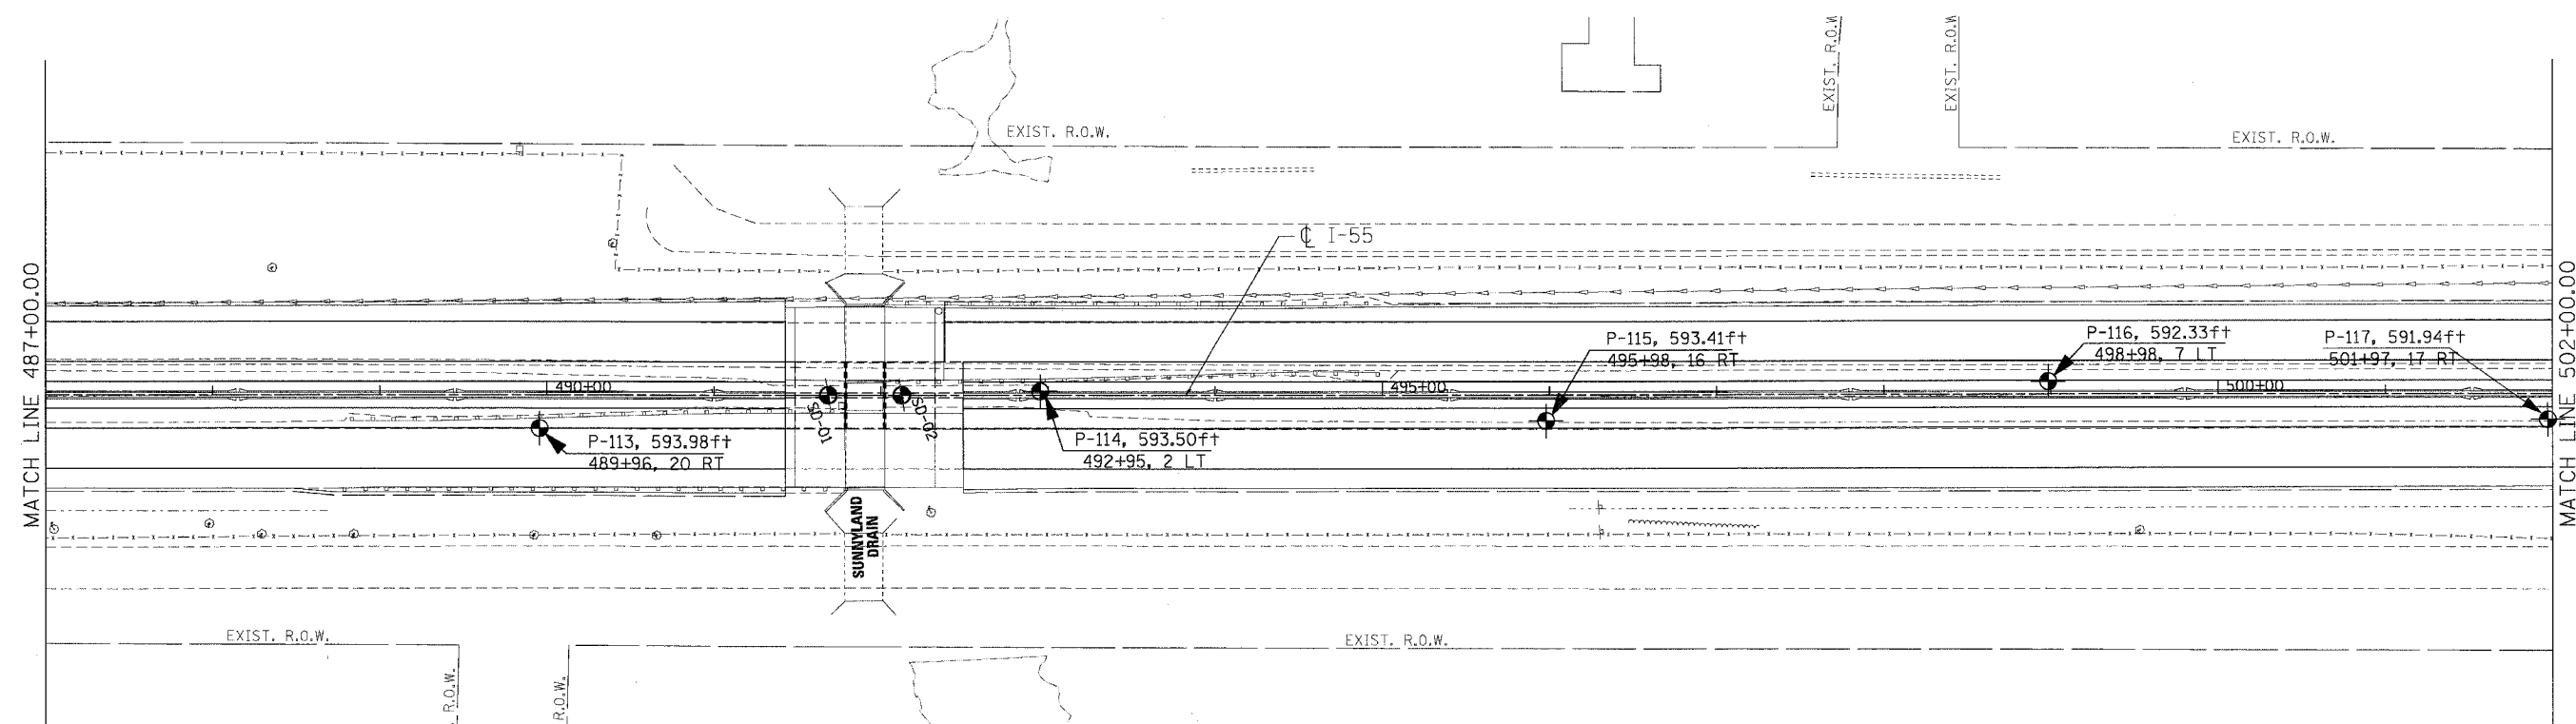


F.A.I. RTE.	SECTION	COUNTY	TOTAL SHEETS	SHEET NO.
55	99 (1&2) WRS-2	WILL	228	65
STA.	TO STA.			
FED. ROAD DIST. NO.	ILLINOIS	FED. AID PROJECT		

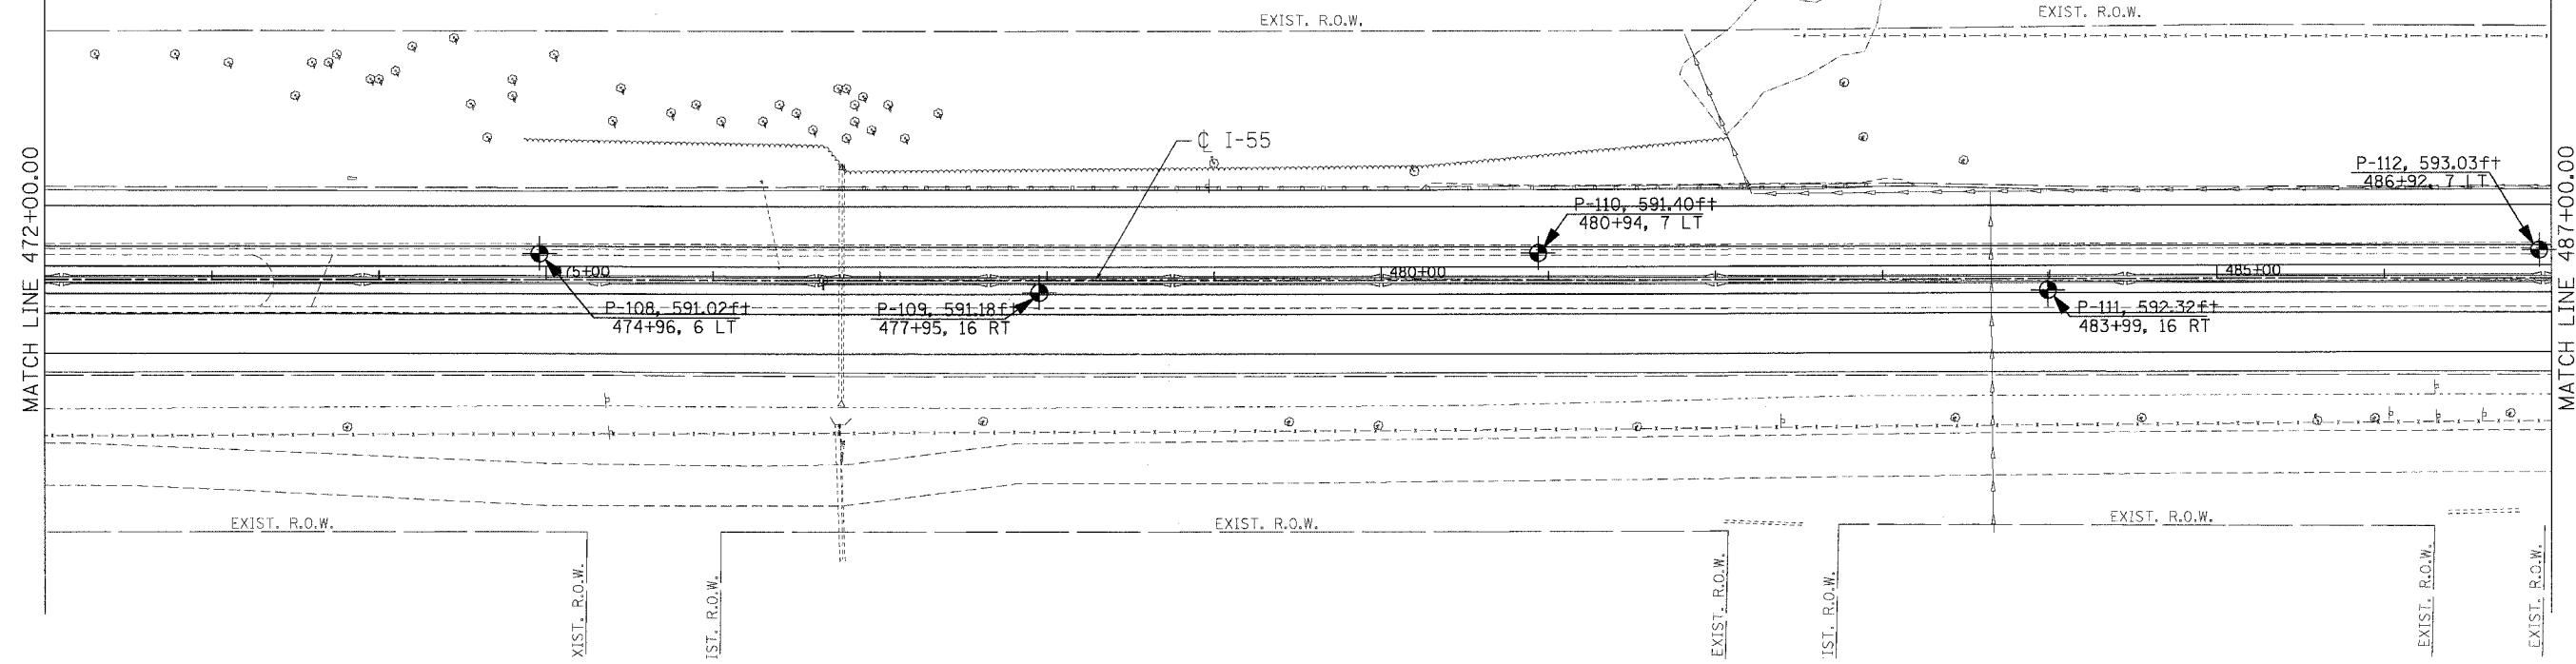

PLOT DATE = #DATE#  
 PLOT SCALE = #SCALE#  
 USER NAME = #USER#  
 \\ALP914202LDEN\...  
 2-28-2007 10:46:20

DRAWN BY: EDVAB	CHECKED BY: LI	555-11-01
Wong Engineering, Inc. 1145 Mohl Street Lombard, IL 60148 Geo-Environmental Engineers 630-953-9928		
CREATED BASED ON DRAWINGS PREPARED BY TENG AND ASSOCIATES, INC.		

REVISIONS	
NAME	DATE

ILLINOIS DEPARTMENT OF TRANSPORTATION  
 FAI ROUTE 55 (BLACK ROAD TO U.S. 30)  
 WIDENING AND RESURFACING

**SOIL BORING PLAN**  
**FAI 55**  
**STA. 472+00.00 TO STA. 502+00.00**

SCALE: 1"=50'

DATE 02/23/07

DRAWN BY MW  
 CHECKED BY DDH

**TENG** TENG & ASSOCIATES, INC.  
 ENGINEERS/ARCHITECTS/PLANNERS  
 CHICAGO, ILLINOIS