
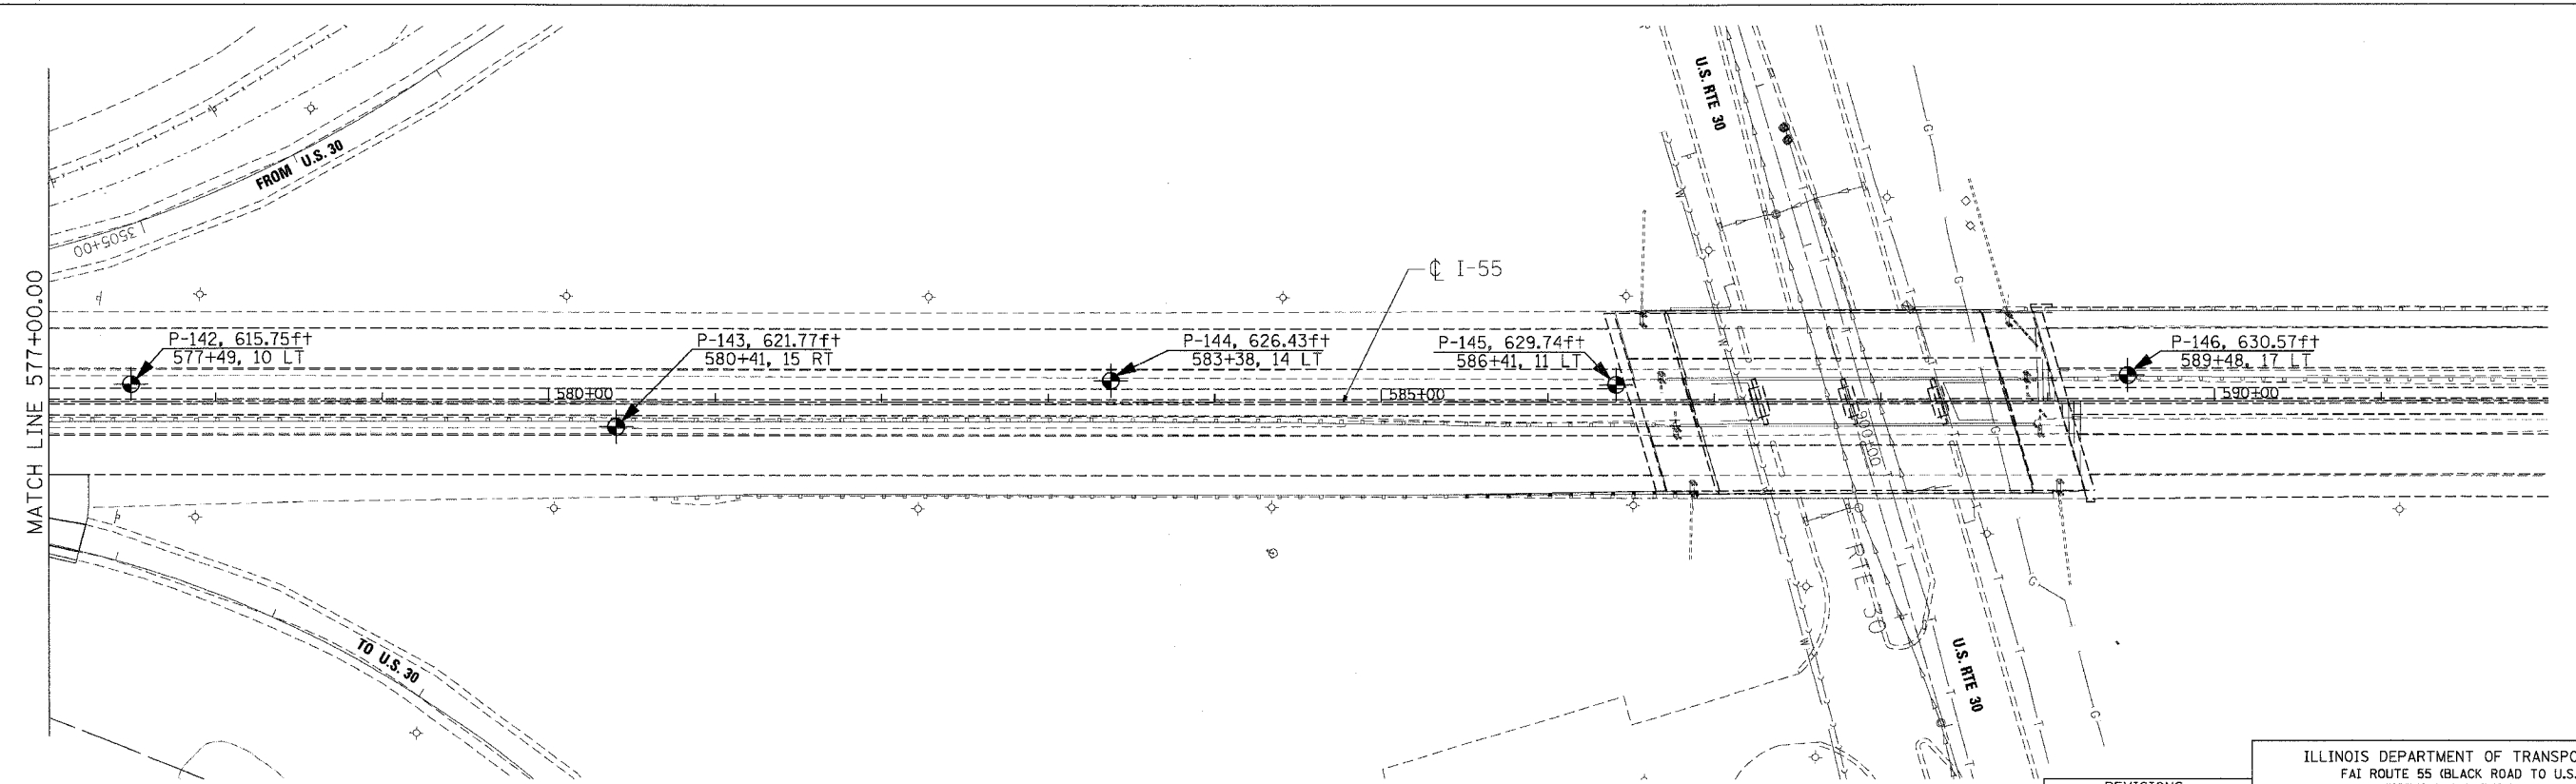


P.A.I. RTE.	SECTION	COUNTY	TOTAL SHEETS	SHEET NO.
55	99 (1&2) WRS-2	WILL	228	68
STA.		TO STA.		
FED. ROAD DIST. NO.		ILLINOIS FED. AID PROJECT		

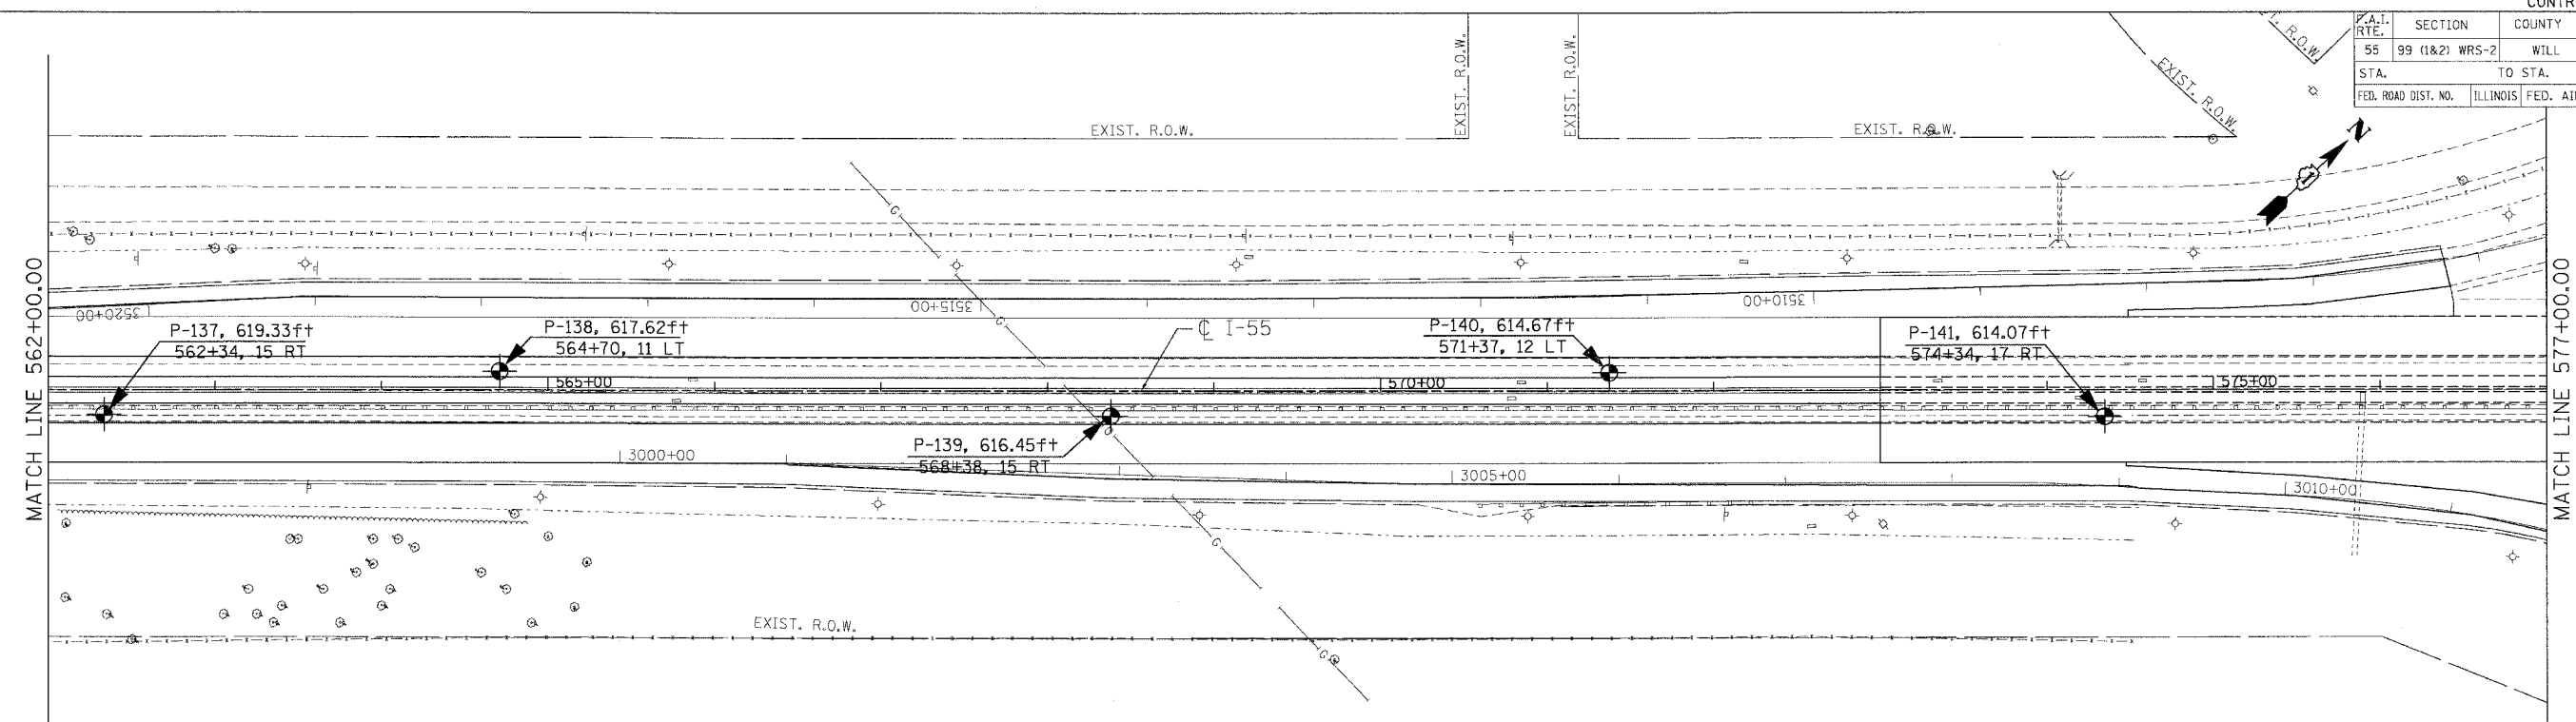

PLOT DATE = 02/23/07  
 FILE NAME = 02/23/07\_1014614.dwg  
 USER NAME = 02/23/07\_1014614  
 1:\AL\0214614\0214614.dwg  
 2:\20-2307-1014614-1.dwg  
 3:\20-2307-1014614-1.dwg  
DRAWN BY: ED/AB    CHECKED BY: JJ    555-11-01

Wang Engineering, Inc.  
 1145 Main Street  
 Lombard, IL 60148  
 Geo-Environmental Engineers 630-953-9928

CREATED BASED ON DRAWINGS PREPARED BY TENG AND ASSOCIATS, INC.

REVISIONS	
NAME	DATE

ILLINOIS DEPARTMENT OF TRANSPORTATION  
 FAI ROUTE 55 (BLACK ROAD TO U.S. 30)  
 WIDENING AND RESURFACING

**SOIL BORING PLAN**  
**FAI 55**  
**STA. 562+00.00 TO STA. 592+00.00**

SCALE: 1"=50'  
 DATE 02/23/07  
 DRAWN BY MW  
 CHECKED BY DDH

**TENG** TENG & ASSOCIATES, INC.  
 ENGINEERS/ARCHITECTS/PLANNERS  
 CHICAGO, ILLINOIS