


F.A. RTE.	SECTION	COUNTY	TOTAL SHEETS	SHEET NO.
55	99 (1&2) WRS-2	WILL	228	70
STA.		TO STA.		
FED. ROAD DIST. NO.		ILLINOIS FED. AID PROJECT		

DATE: _____ BY: _____
 SURVEYED: _____
 PLOTTED: _____
 CHECKED: _____
 REVISIONS: _____
 NO. _____
 DATE: _____ BY: _____
 PROFILE SURVEYED: _____
 PLOTTED: _____
 CHECKED: _____
 REVISIONS: _____
 NO. _____
 DATE: _____ BY: _____
 NOTE BOOK NO. _____
 FILE NAME _____
 PLANT FILE NAME _____

DATE: _____ BY: _____
 PROFILE SURVEYED: _____
 PLOTTED: _____
 CHECKED: _____
 REVISIONS: _____
 NO. _____
 DATE: _____ BY: _____
 NOTE BOOK NO. _____
 FILE NAME _____
 PLANT FILE NAME _____

DATE: 2-28-2007 10:47:14
 FILE NAME: 2-28-2007_10:47:14
 PLOT SCALE: 1"=50'
 USER NAME: GARCIAZ
 SANDWICHMENT: 023618PAC1\CVT\DRN\582BAPR1.SHT

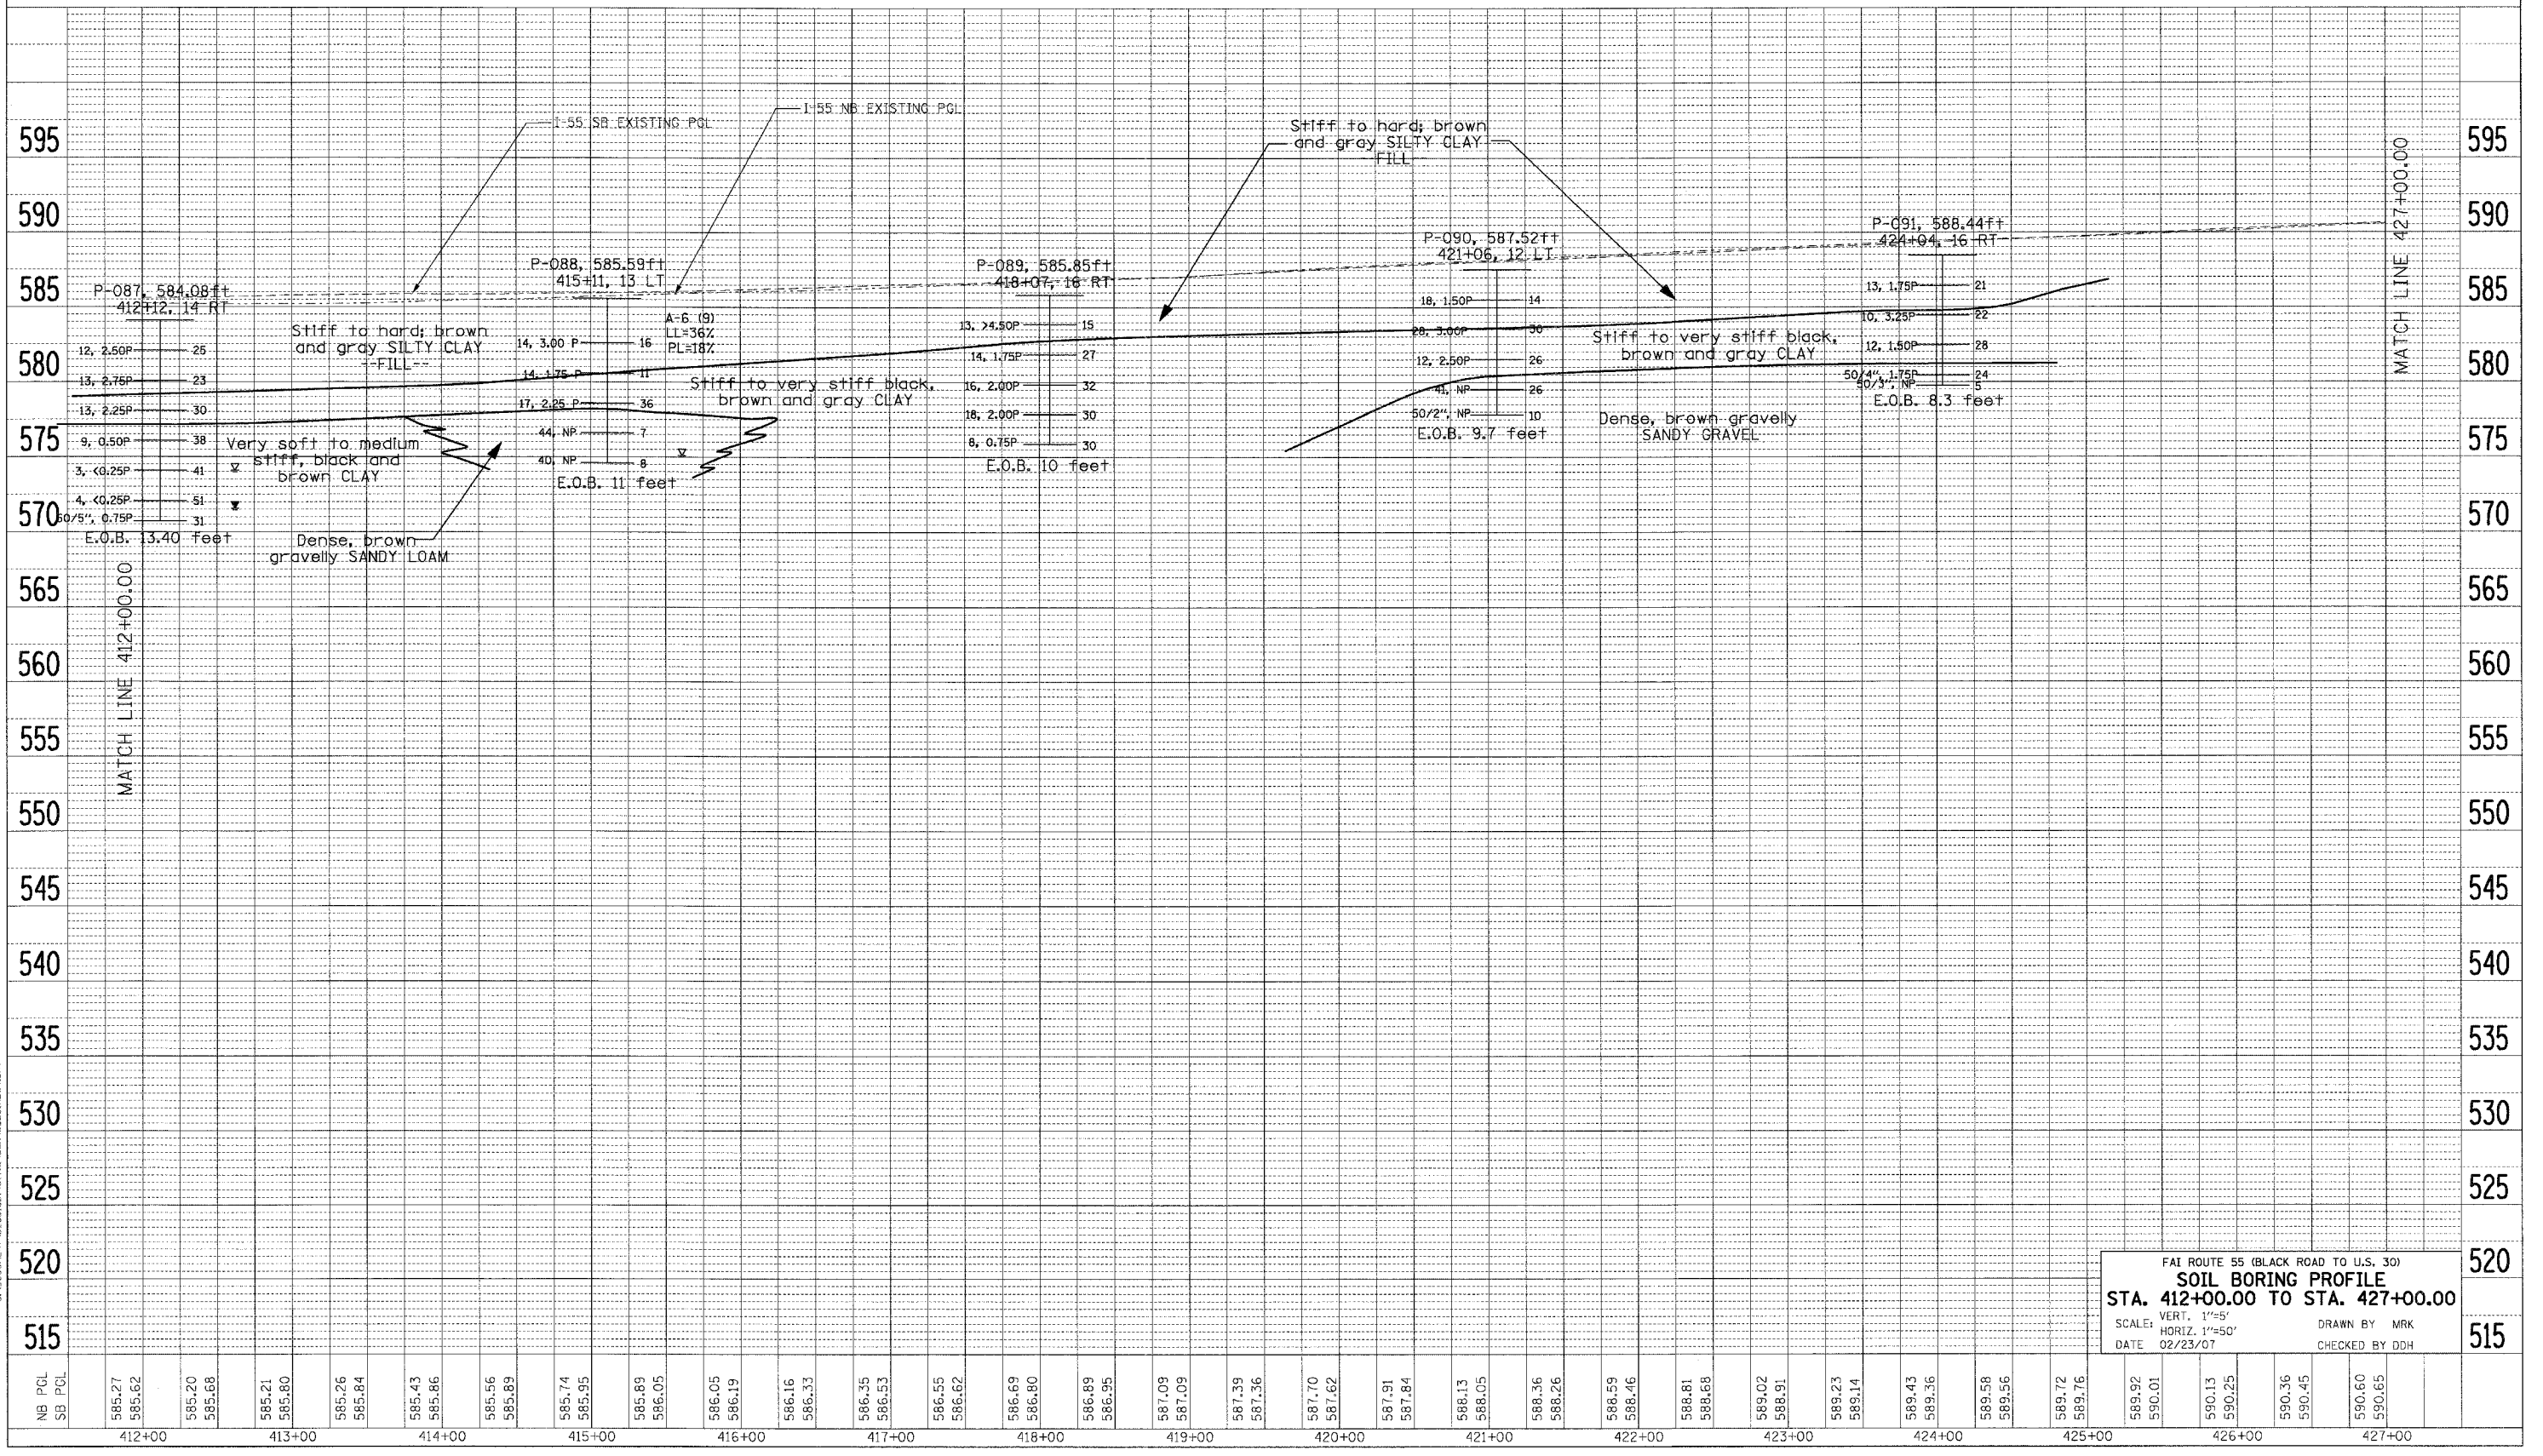

FBI ROUTE 55 (BLACK ROAD TO U.S. 30)
SOIL BORING PROFILE
STA. 412+00.00 TO STA. 427+00.00
 SCALE: VERT. 1"=5'
 HORIZ. 1"=50'
 DATE 02/23/07
 DRAWN BY MRK
 CHECKED BY DDH