


F.A. RTE.	SECTION	COUNTY	TOTAL SHEETS	SHEET NO.
55	99 (1&2) WRS-2	WILL	228	71
STA. TO STA.				
FED. ROAD DIST. NO.			ILLINOIS FED. AID PROJECT	

DATE	BY
SURVEYED	
PLOTTED	
CHECKED	
REVISIONS	
NO. OF WAYS CHECKED	
NO.	
PAID FILE NAME	

DATE	BY
PROFILE SURVEYED	
PLOTTED	
CHECKED	
REVISIONS	
NO. OF WAYS CHECKED	
NO.	
STRUCTURE NOTATION	
CHKD	

PLOT DATE = #DATE#
 FILE NAME = #FILE#
 PLOT SCALE = #SCALE#
 USER NAME = #USER#
 2-20-2007 10:47:21 GARCFRAZ
 S:\DOCUMENT\20256181\ACT\WLDON\BBB\1070.SHT

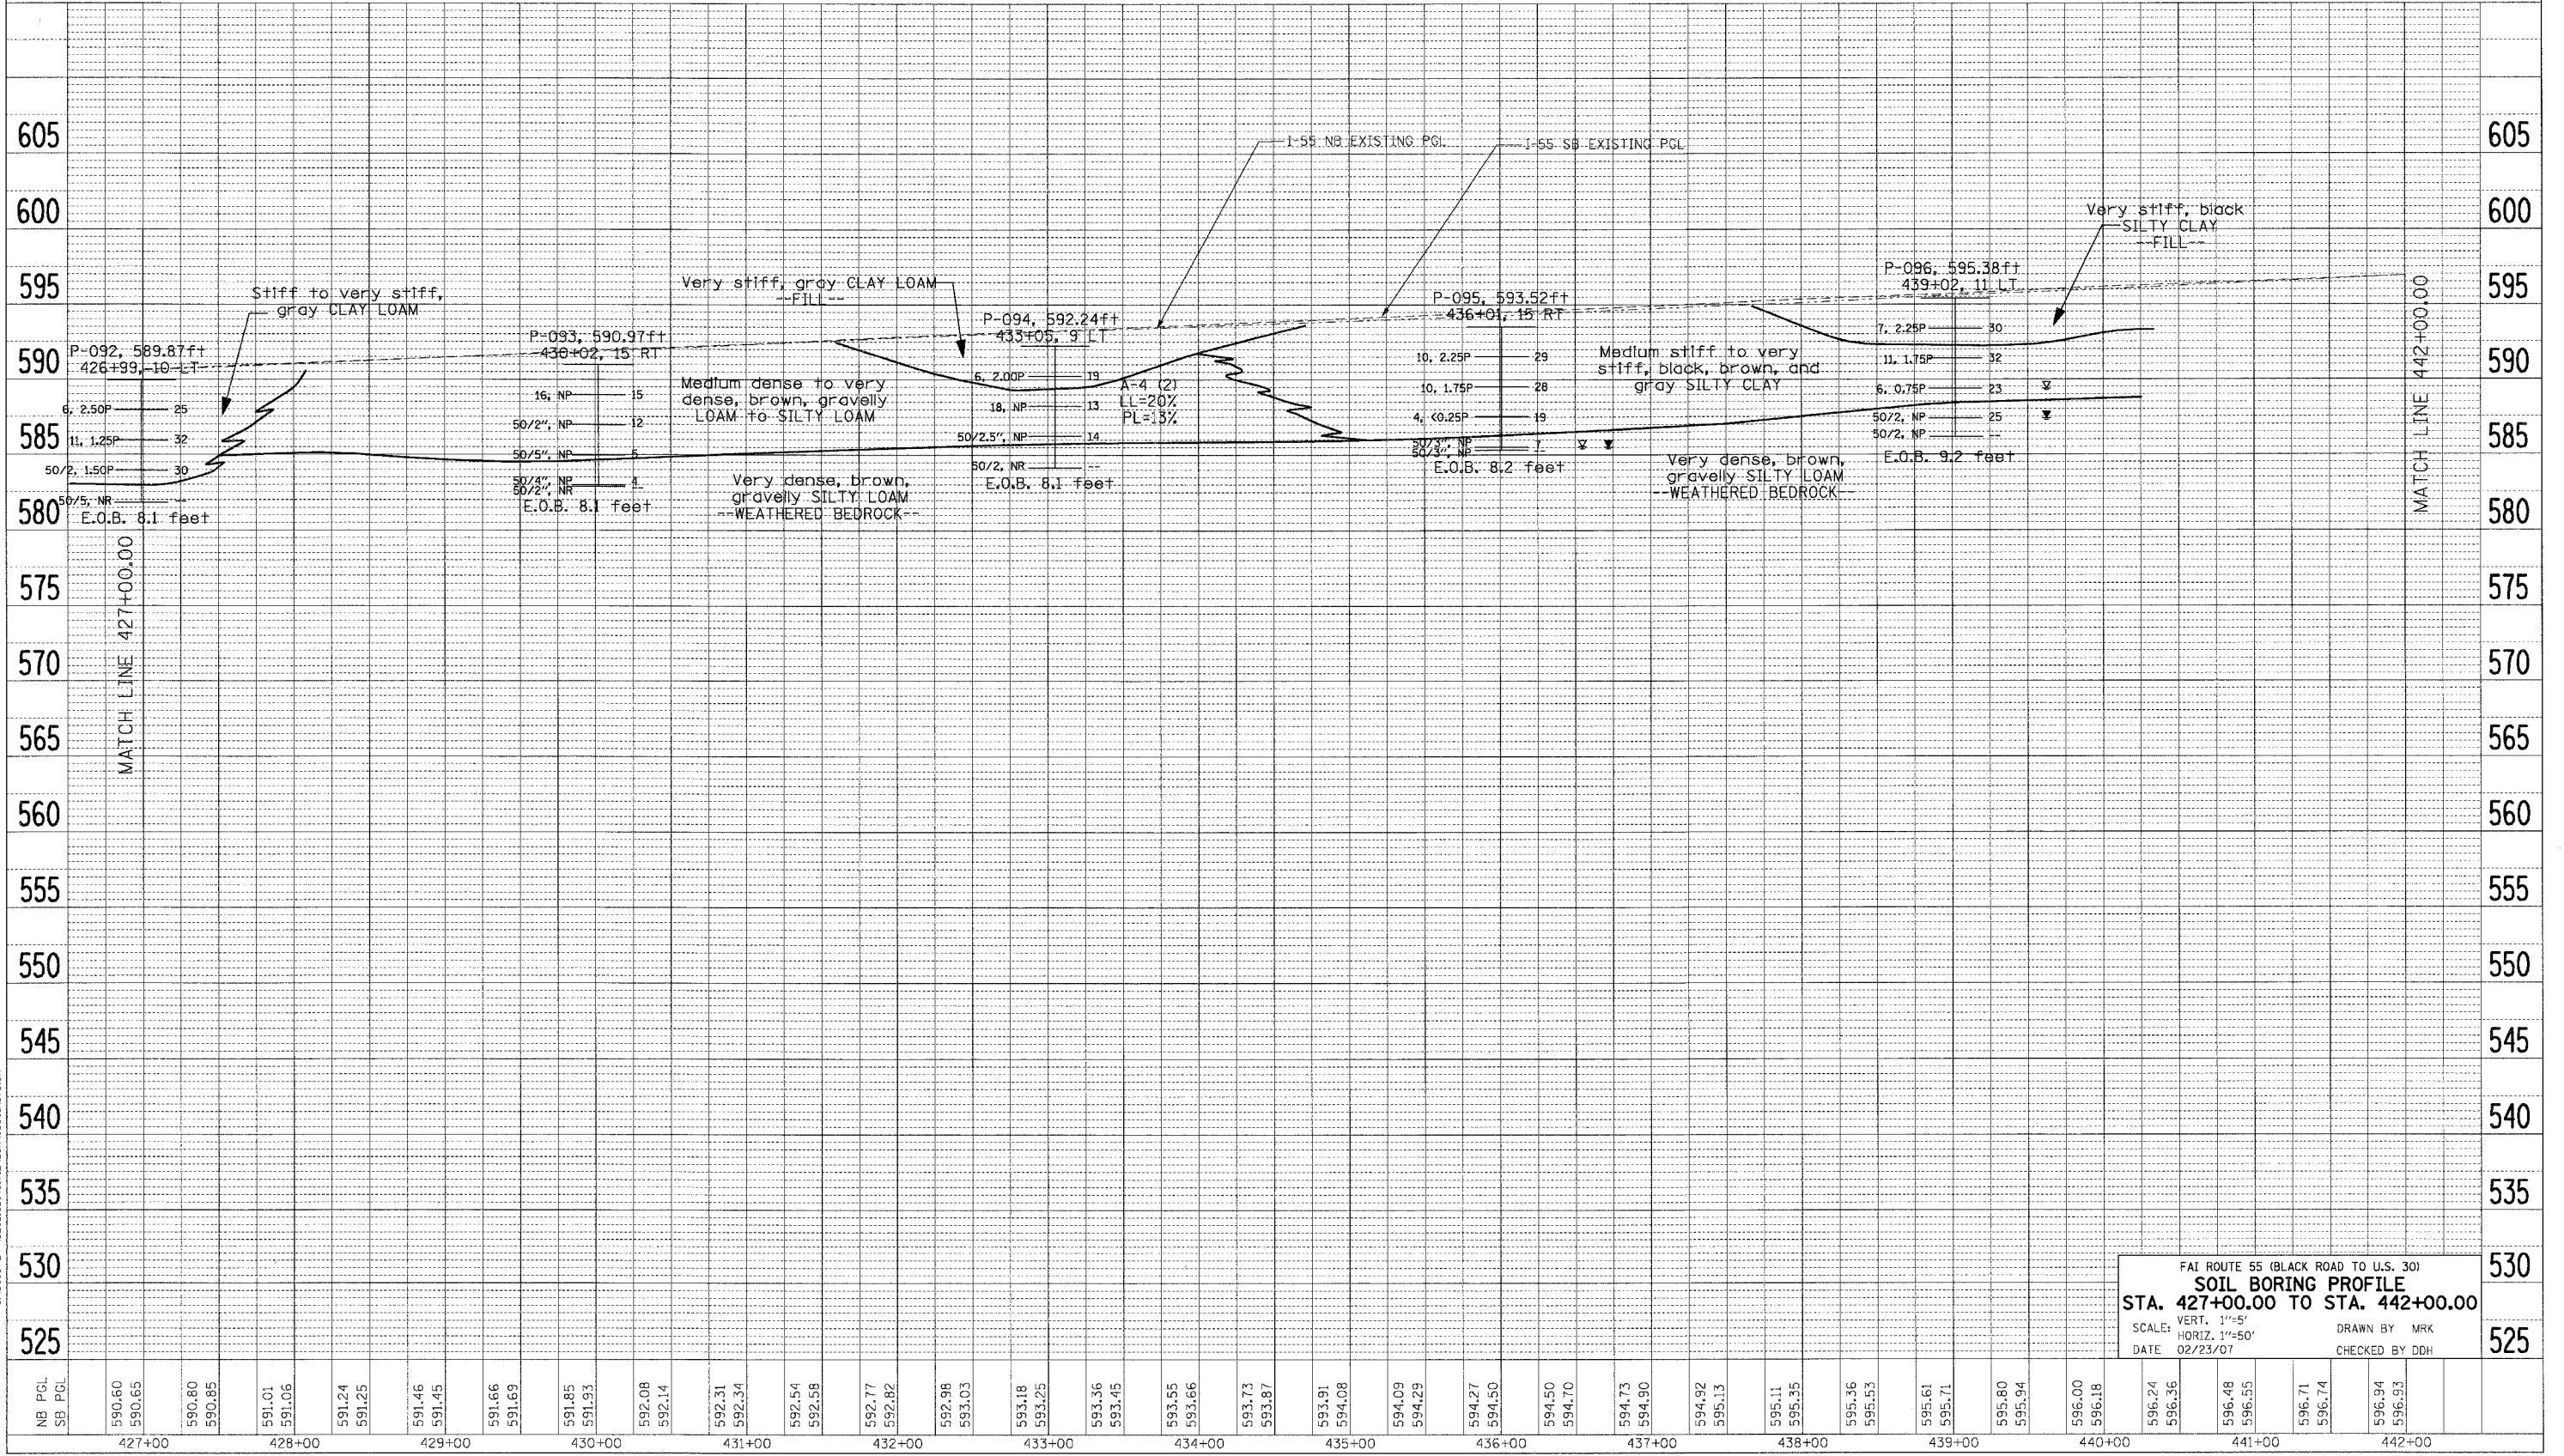

FAI ROUTE 55 (BLACK ROAD TO U.S. 30)
SOIL BORING PROFILE
 STA. 427+00.00 TO STA. 442+00.00
 SCALE: VERT. 1"=5'
 HORIZ. 1"=50'
 DATE 02/23/07
 DRAWN BY MRK
 CHECKED BY DDH