


F.A. RTE.	SECTION	COUNTY	TOTAL SHEETS	SHEET NO.
55	99 (1&2) WRS-2	WILL	228	72
STA.		TO STA.		
FED. ROAD DIST. NO.		ILLINOIS FED. AID PROJECT		

DATE	BY
DATE	BY

DATE	BY
DATE	BY

PROFILE SURVEYED BY: [ ]  
 PLOTTED BY: [ ]  
 NOTE BOOK NO.: [ ]  
 STRUCTURE NOTATION: [ ]  
 FILE NAME: 07FILEA  
 PLOT SCALE: 1/8"=1'-0"  
 USER NAME: 01USERA  
 2-20-2007 10:47:30 CARCIAAZ  
 S:\DOCUMENT\0231581\01\CIVIL\00A\SB\BROW71.BIT

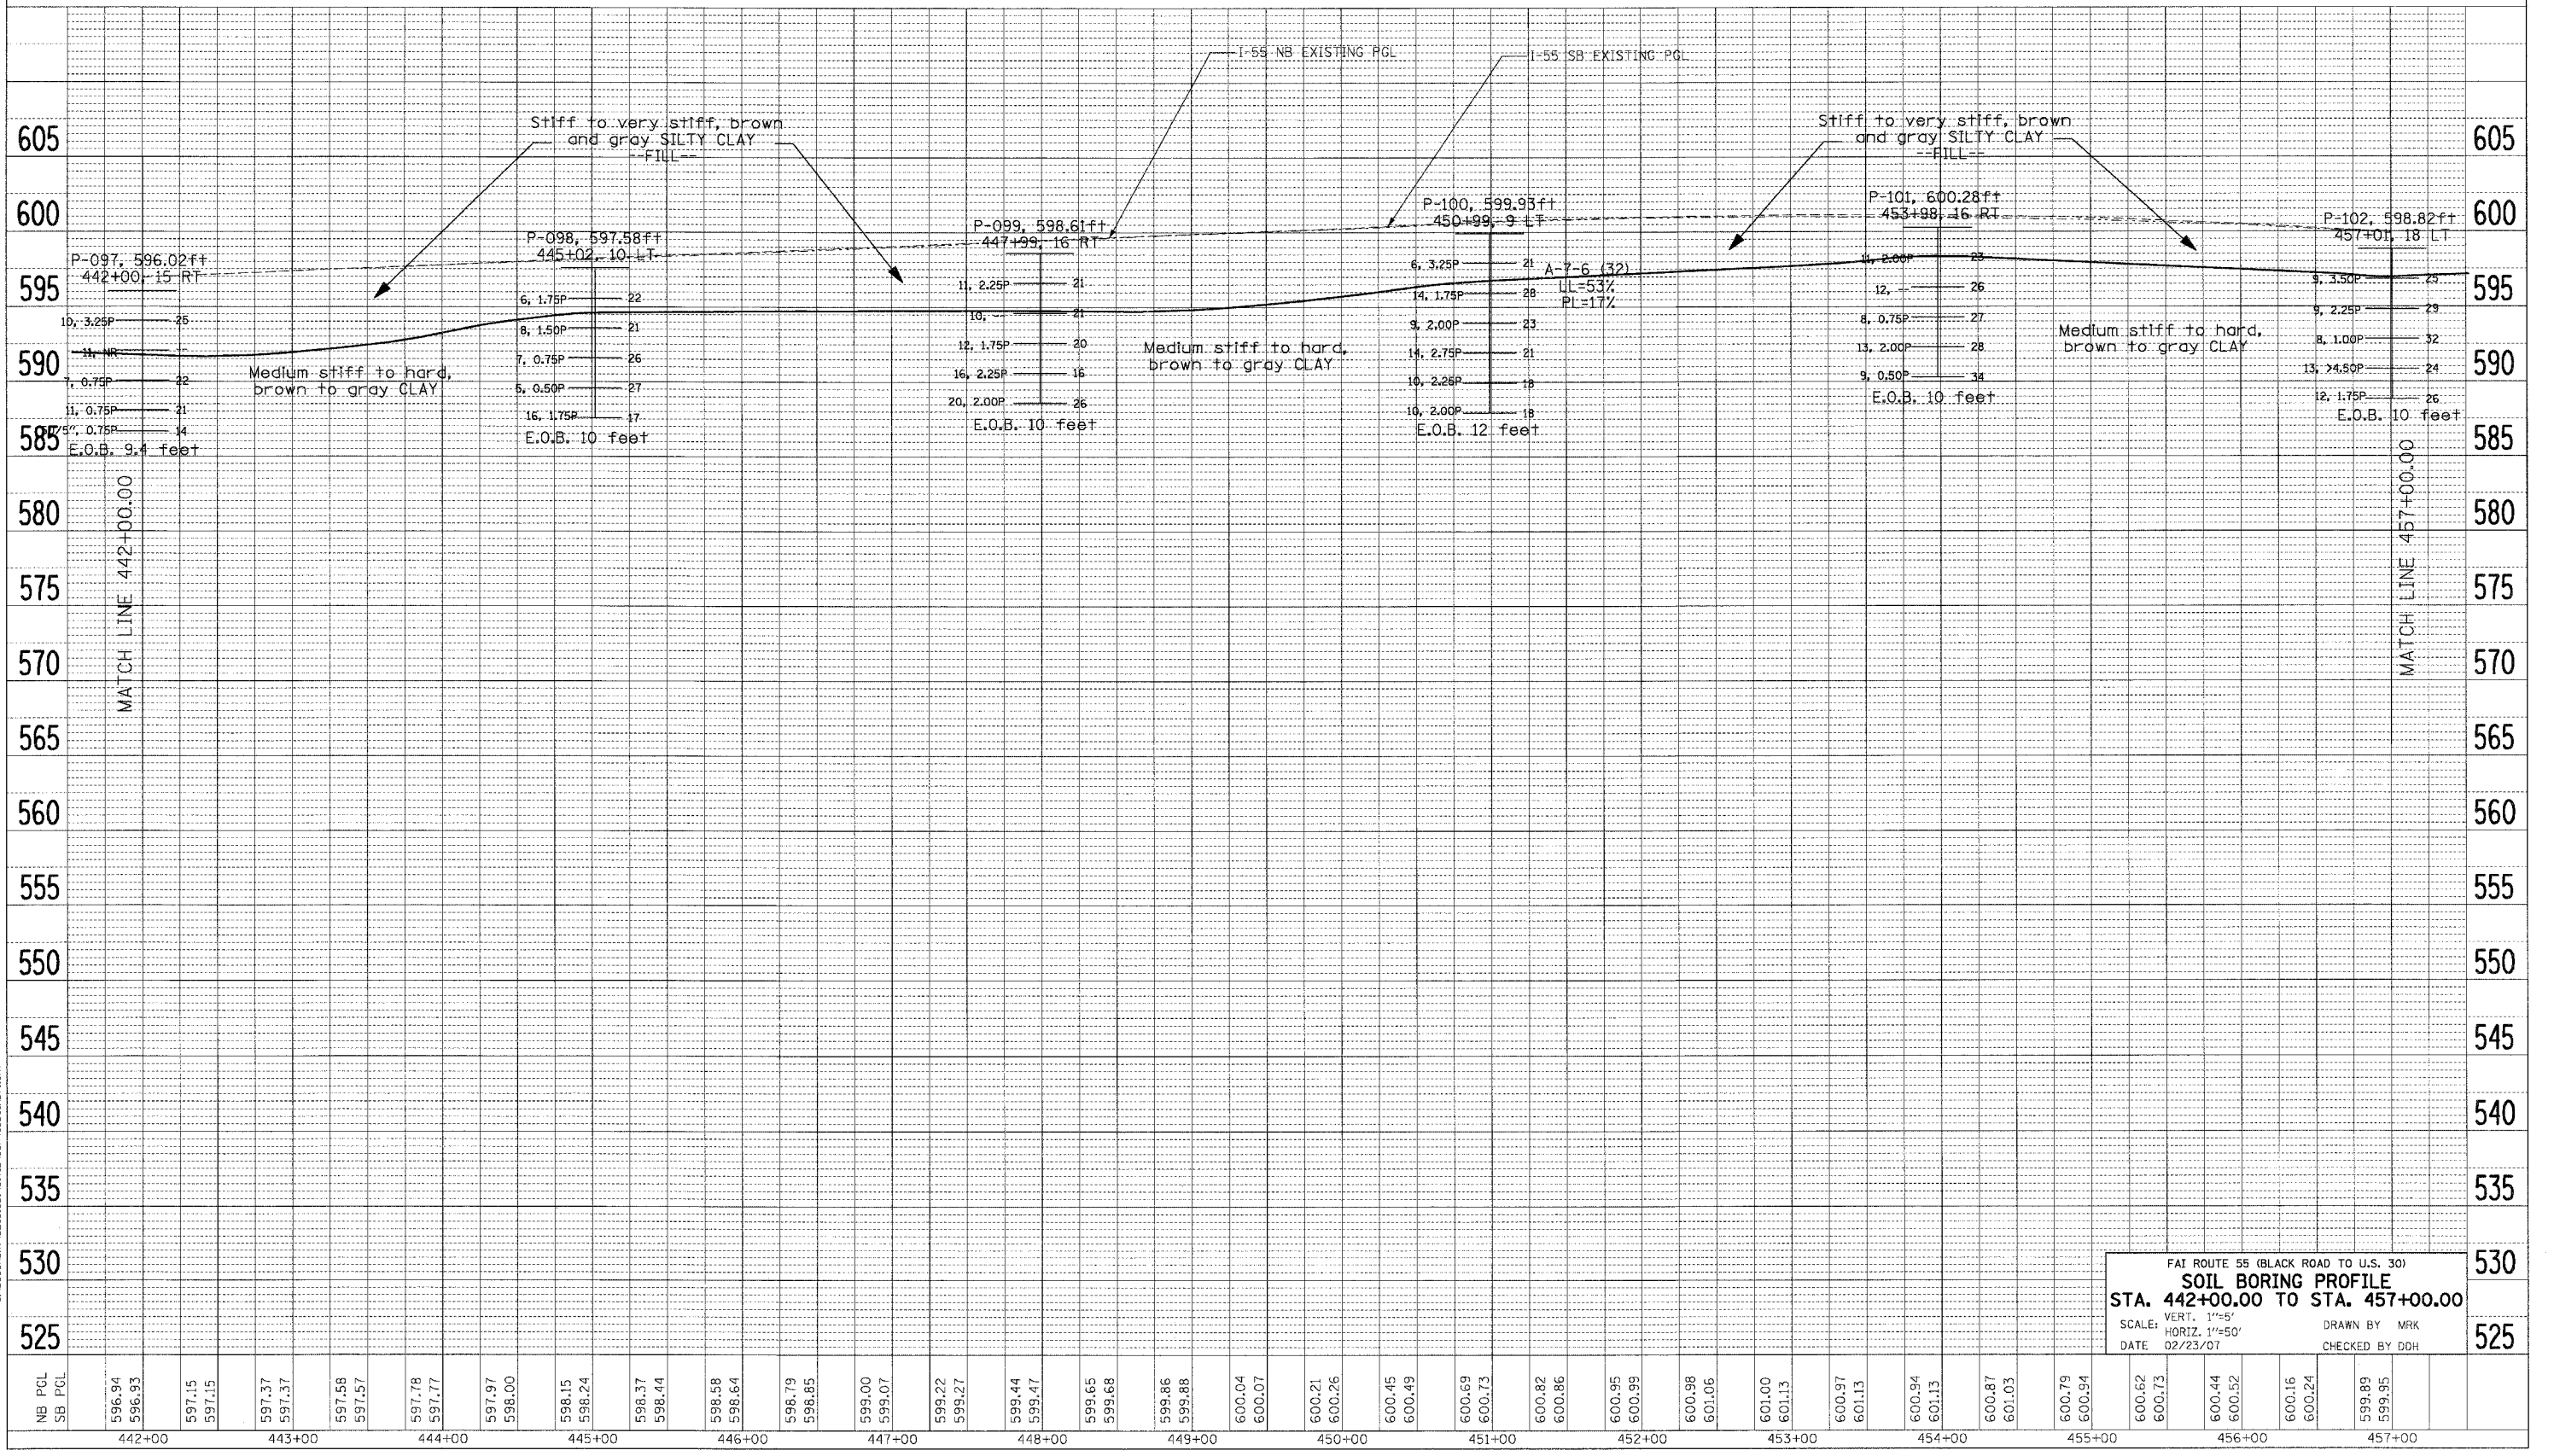

605  
600  
595  
590  
585  
580  
575  
570  
565  
560  
555  
550  
545  
540  
535  
530  
525

NB PCL  
 SB PCL  
 596.94  
 596.93  
 597.15  
 597.15  
 597.37  
 597.37  
 597.58  
 597.57  
 597.78  
 597.77  
 597.97  
 598.00  
 598.15  
 598.24  
 598.37  
 598.44  
 598.58  
 598.64  
 598.79  
 598.85  
 599.00  
 599.07  
 599.22  
 599.27  
 599.44  
 599.47  
 599.65  
 599.68  
 599.86  
 599.88  
 600.04  
 600.07  
 600.21  
 600.26  
 600.45  
 600.49  
 600.69  
 600.73  
 600.82  
 600.86  
 600.95  
 600.99  
 600.98  
 601.06  
 601.00  
 601.13  
 600.97  
 601.13  
 600.94  
 601.13  
 600.87  
 601.03  
 600.79  
 600.94  
 600.62  
 600.73  
 600.44  
 600.52  
 600.16  
 600.24  
 599.89  
 599.95

MATCH LINE 442+00.00

MATCH LINE 457+00.00