


F.A. RTE.	SECTION	COUNTY	TOTAL SHEETS	SHEET NO.
55	99 (1&2) WRS-2	WILL.	228	75
STA.		TO STA.		
FED. ROAD DIST. NO.		ILLINOIS FED. AID PROJECT		

DATE: \_\_\_\_\_ BY: \_\_\_\_\_  
 SURVEYED: \_\_\_\_\_  
 PLOTTED: \_\_\_\_\_  
 CHECKED: \_\_\_\_\_  
 NOTE BOOK NO.: \_\_\_\_\_  
 CAD FILE NAME: \_\_\_\_\_

DATE: \_\_\_\_\_ BY: \_\_\_\_\_  
 PROFILE REVISIONS: \_\_\_\_\_  
 CAUSES CHECKED: \_\_\_\_\_  
 PLOTTED: \_\_\_\_\_  
 NOTE BOOK NO.: \_\_\_\_\_  
 STRUCTURE IDENTIFICATION: \_\_\_\_\_

PLOT DATE: #DATE#  
 PLOT SCALE: #SCALE#  
 USER NAME: #USER#  
 2-28-2007 1847357 C:\CIVIL\WORK\60B46\60B46.DWG  
 S:\DOCUMENT\60B46\60B46.DWG

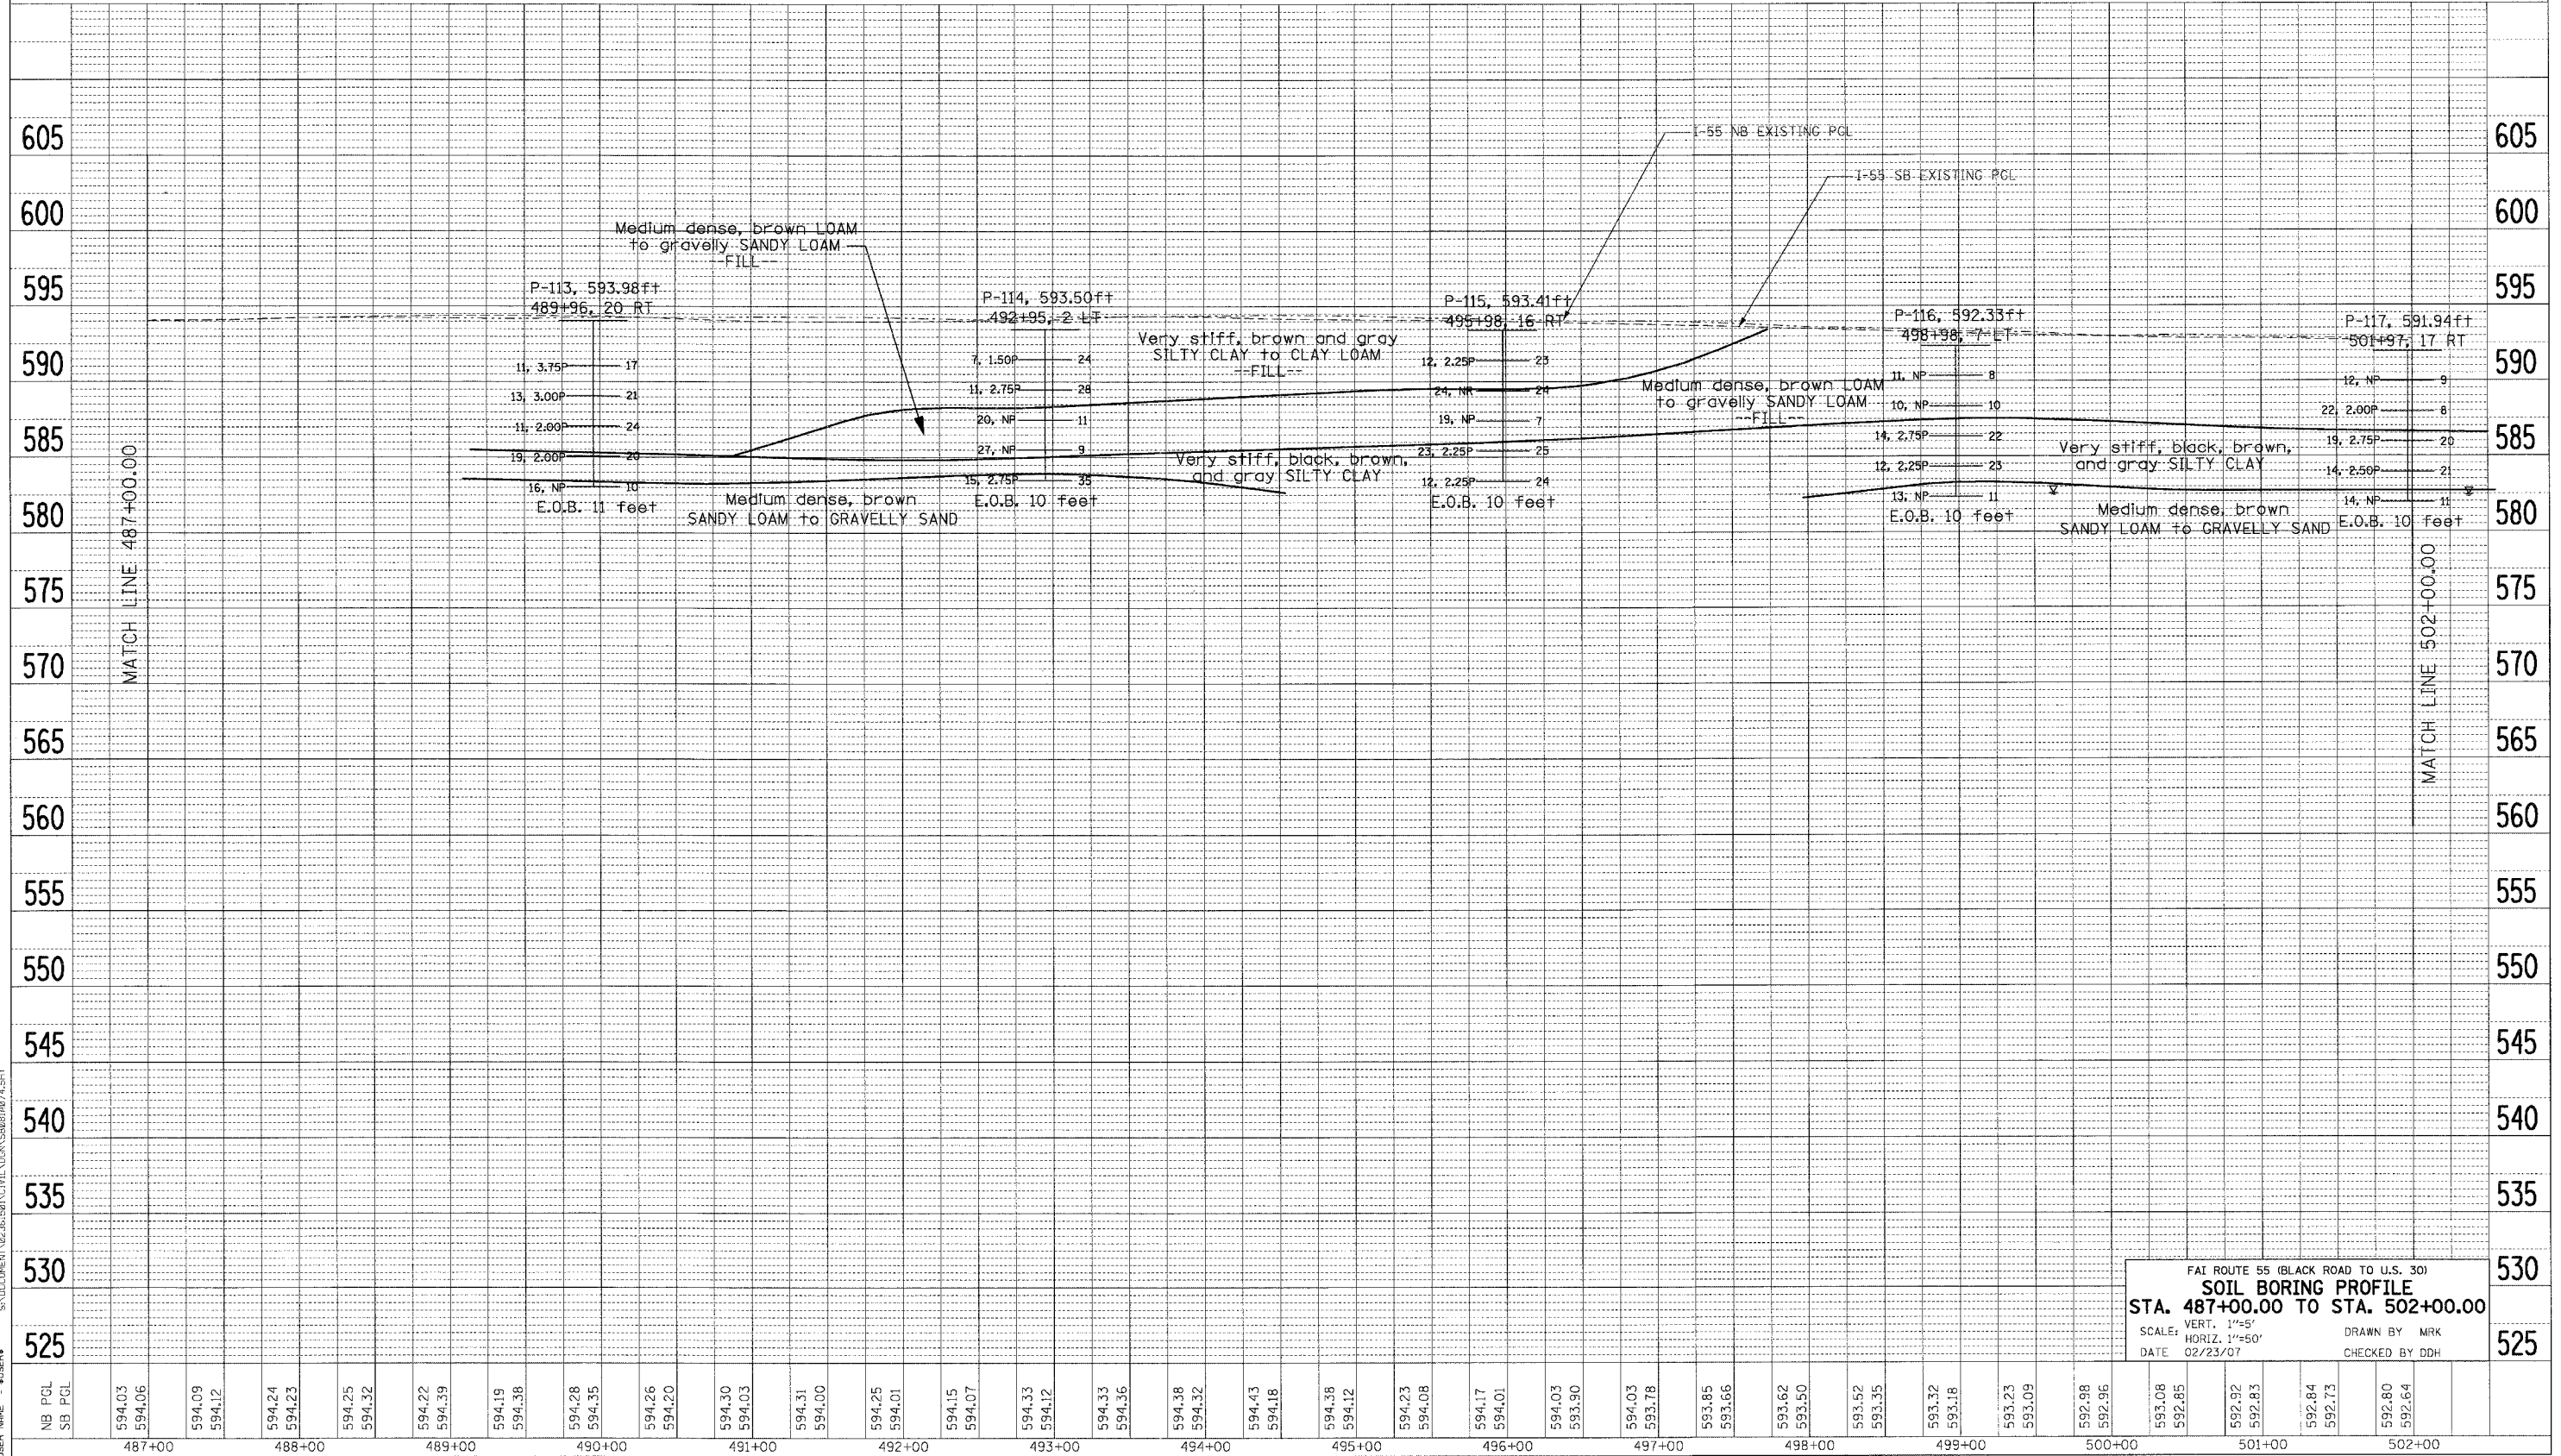

FBI ROUTE 55 (BLACK ROAD TO U.S. 30)  
**SOIL BORING PROFILE**  
 STA. 487+00.00 TO STA. 502+00.00  
 SCALE: VERT. 1"=5'  
 HORIZ. 1"=50'  
 DATE 02/23/07  
 DRAWN BY MRK  
 CHECKED BY DDH