


F.A. RTE.	SECTION	COUNTY	TOTAL SHEETS	SHEET NO.
55	99 (1&2) WRS-2	WILL	228	77
STA. _____ TO STA. _____		ILLINOIS FED. AID PROJECT		

DATE	BY
PL	PL
NO.	NO.

DATE	BY
PL	PL
NO.	NO.

PLOT DATE * * * * *
 PLOT SCALE * * * * *
 USER NAME * * * * *

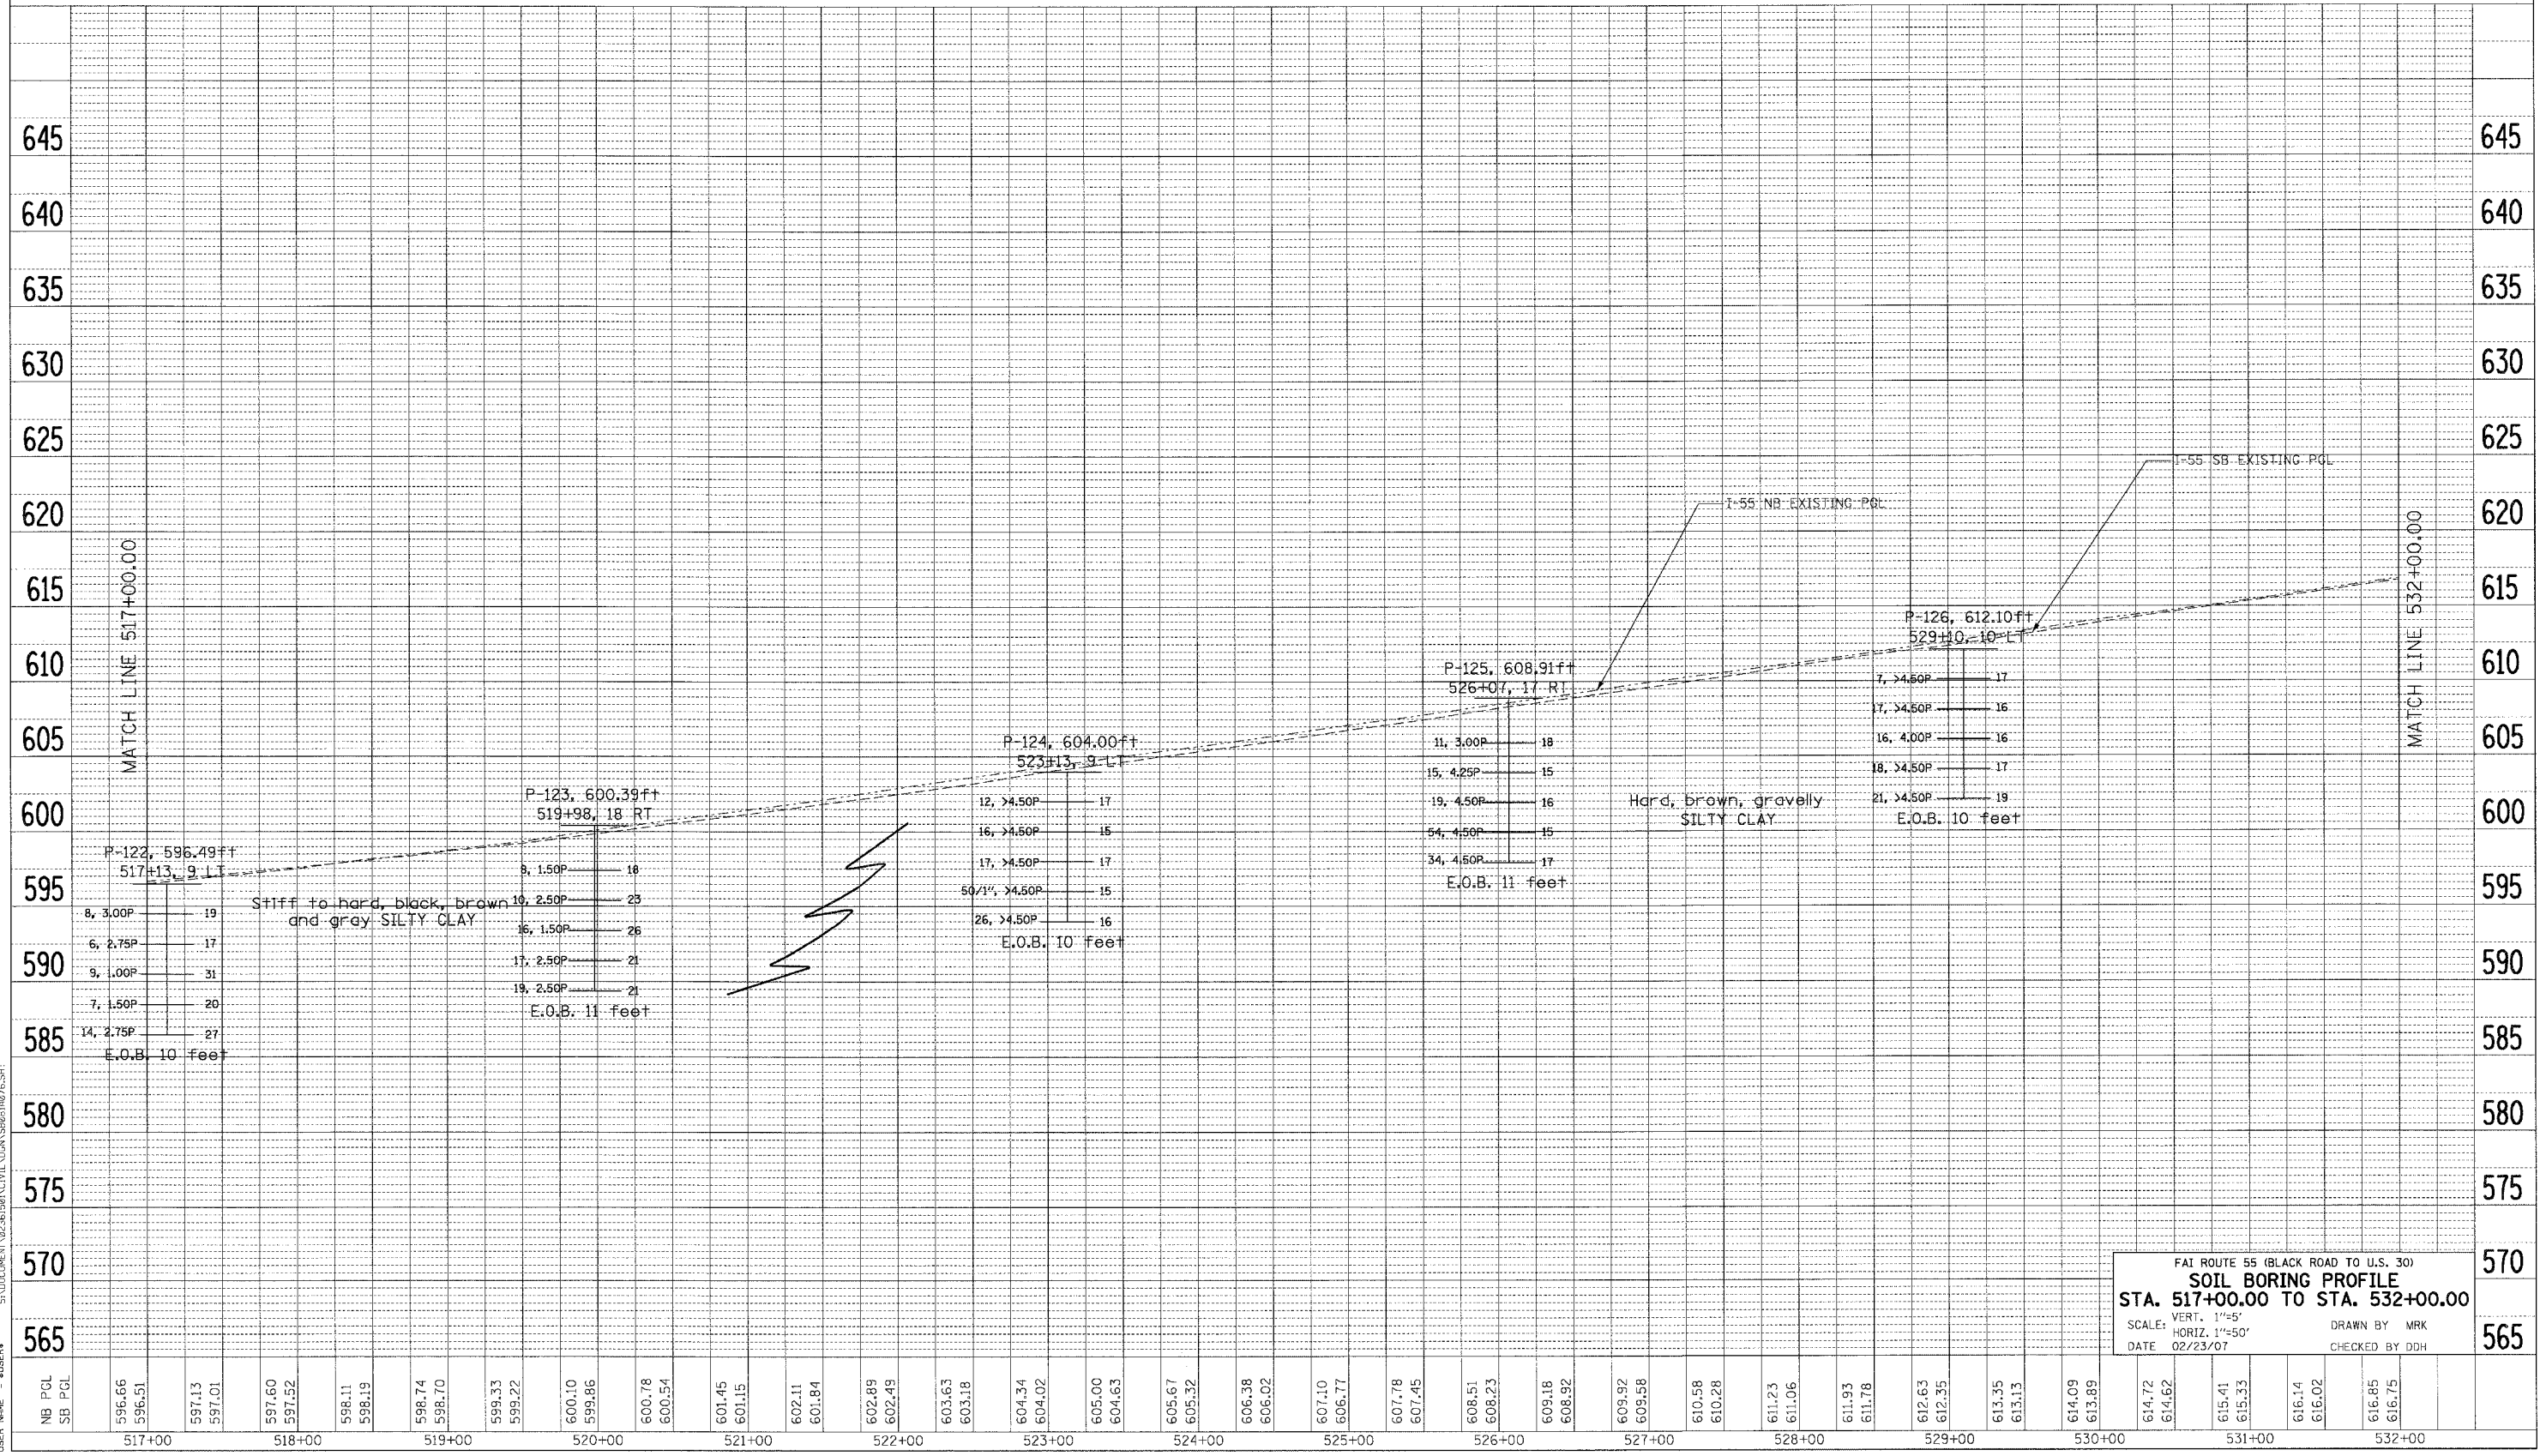

FAI ROUTE 55 (BLACK ROAD TO U.S. 30)
SOIL BORING PROFILE
 STA. 517+00.00 TO STA. 532+00.00
 SCALE: VERT. 1"=5'
 HORIZ. 1"=50'
 DATE 02/23/07
 DRAWN BY MRK
 CHECKED BY DDH