


F.A. RTE.	SECTION	COUNTY	TOTAL SHEETS	SHEET NO.
55	99 (1&2) WRS-2	WILL	228	80
STA.		TO STA.		
FED. ROAD DIST. NO.		ILLINOIS FED. AID PROJECT		

PLOT DATE = 04/15/08
 FILE NAME = 041508
 PLOT SCALE = 1"=50'
 USER NAME = 015818
 2-28-2007 12:45:35 GARCIAZ
 S:\DOCUMENT\02\6181\02\CIVIL\CON\SB88\077.BHT
 PROFILE SURVEYED BY DATE
 PLOTTED (CHECKED) BY DATE
 NOTE BOOK NO. FILED IN DATE
 STRUCTURE NOTATION CIRCD
 NO. DATE

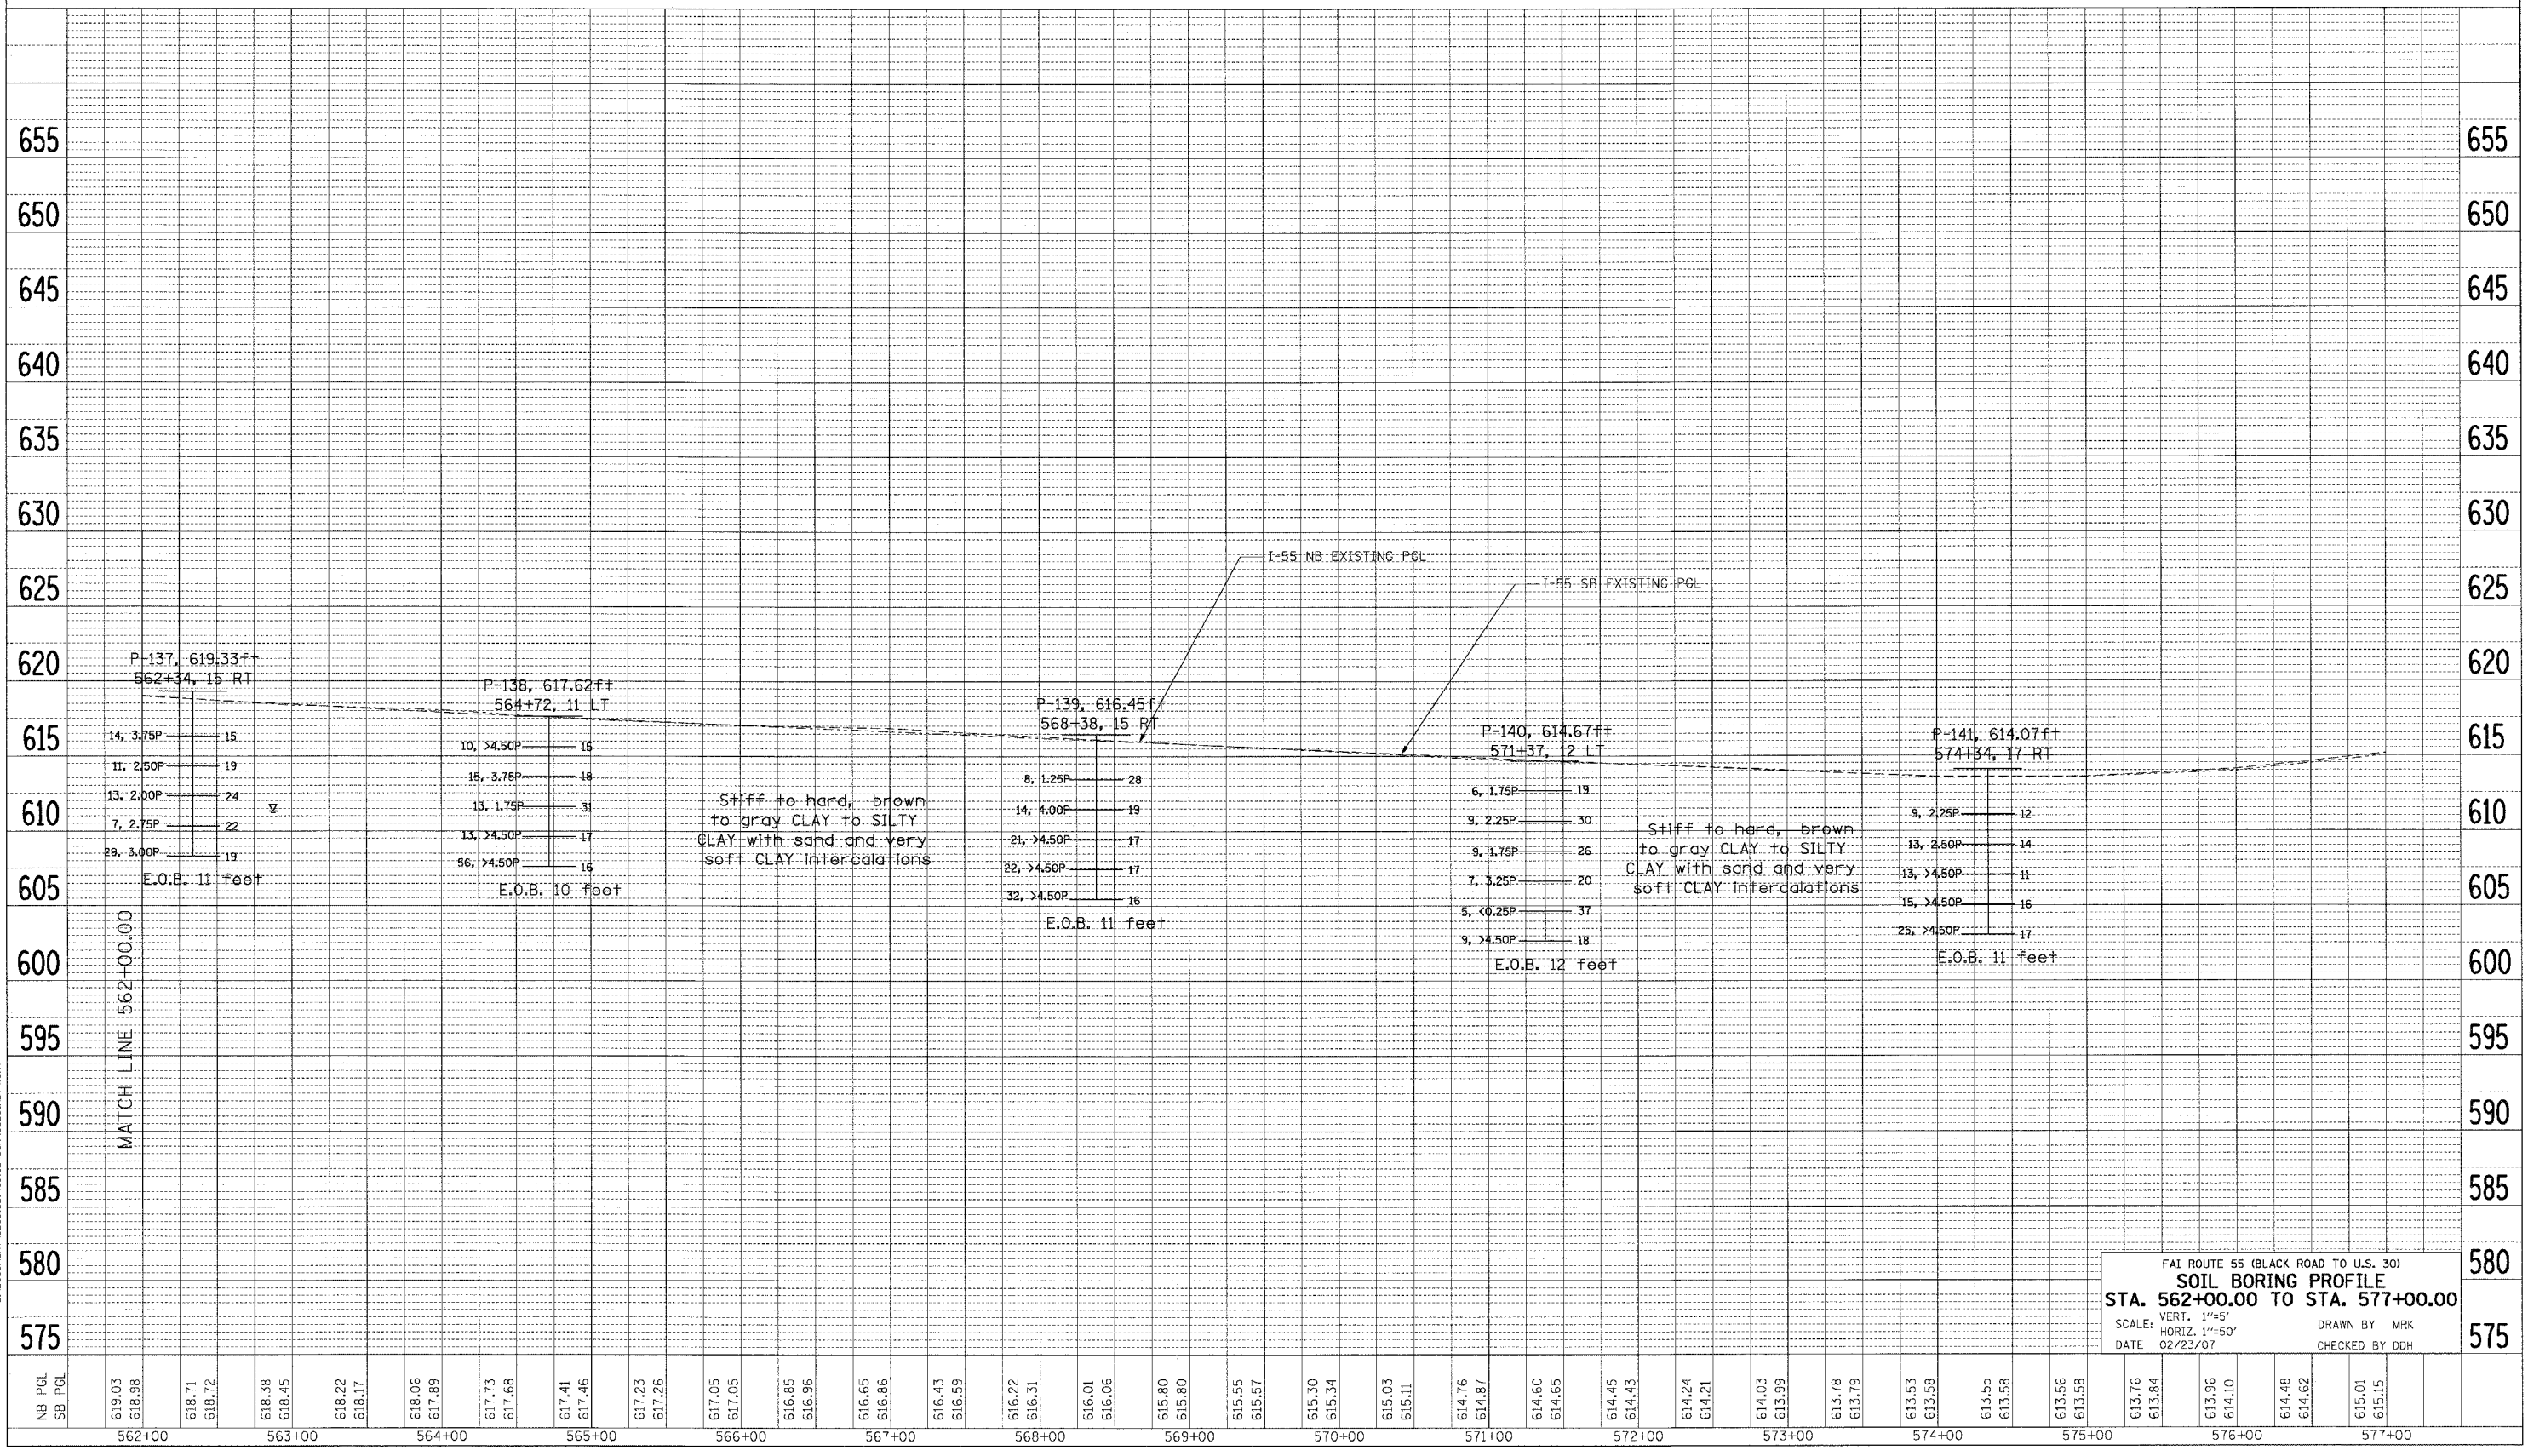

I-55 NB EXISTING PGL
 I-55 SB EXISTING PGL
 MATCH LINE 562+00.00
 SOIL BORING PROFILE
 STA. 562+00.00 TO STA. 577+00.00
 SCALE: VERT. 1"=5'
 HORIZ. 1"=50'
 DATE 02/23/07
 DRAWN BY MRK
 CHECKED BY DDH